


STA 726+76.24 TO STA 734+05.21 = SN 065-0002  
STA 737+80 TO STA 747+62 = OMISSION  
STA 752+01.50 TO STA 759+98.50 = SN 065-0003

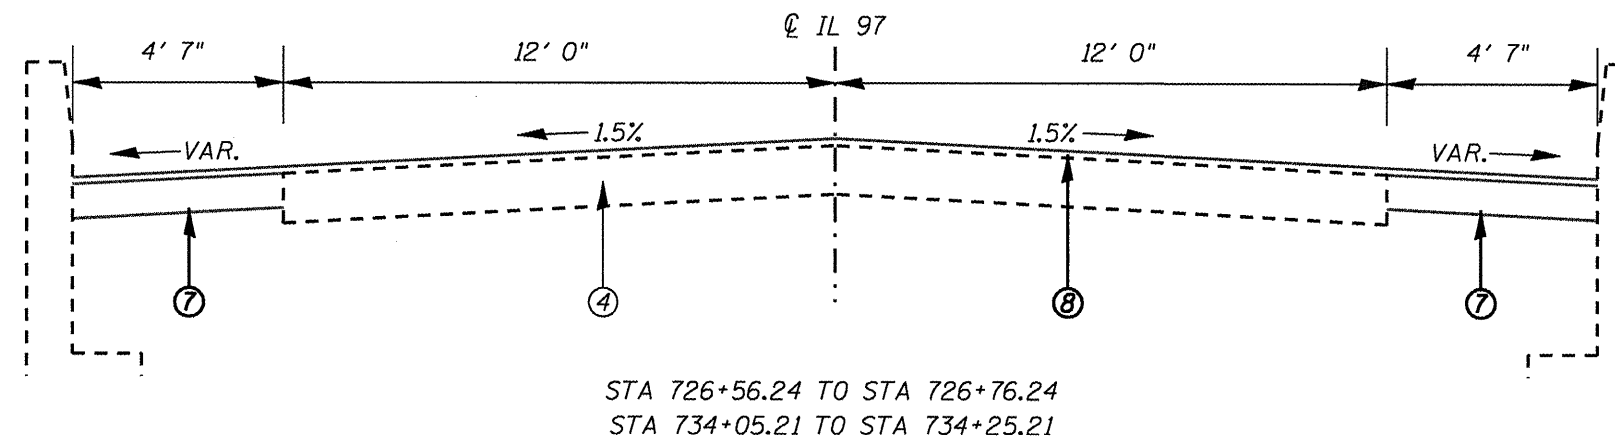

- ① EXISTING PCC PAVEMENT (9-7-9)
- ② EXISTING HMA BASE COURSE (VARIABLE DEPTH)
- ③ EXISTING HMA BINDER & SURFACE OVERLAY (VARIABLE DEPTH)
- ④ EXISTING PCC BRIDGE APPROACH PAVEMENT (13")
- ⑤ EXISTING AGGREGATE SHOULDER
- ⑥ EXISTING HMA SHOULDER (VARIABLE DEPTH)
- ⑦ PROPOSED HMA BASE COURSE WIDENING (9")
- ⑧ PROPOSED HMA SURFACE COURSE (1-3/4")
- ⑨ PROPOSED AGGREGATE SHOULDER, TY B

ROADWAY CROSS SECTIONS  
FAP 34 (IL 97)  
SECTION (2) BRIDGE REHAB  
MENARD COUNTY