


PLAN

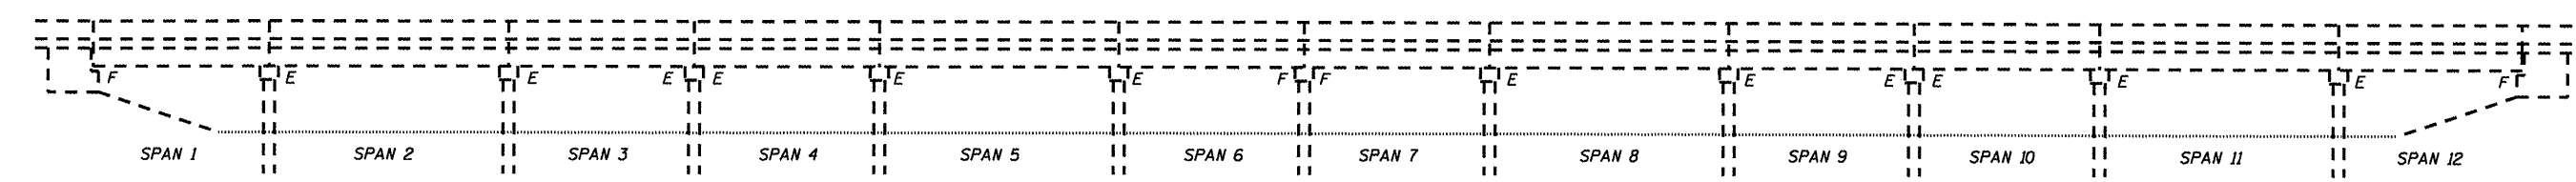

ELEVATION

NOTE: EXISTING INLETS CONFORM TO STANDARD 609001. THE CONTRACTOR SHALL BE RESPONSIBLE FOR VERIFYING INLET DIMENSIONS IN THE FIELD AND FABRICATING A SUITABLE FRAME FOR RAISING THE EXISTING GRATE TO FINISH GRADE. THE ENGINEER SHALL APPROVE THE CONTRACTOR'S FRAME AND INSTALLATION METHOD PRIOR TO INSTALLATION.

SN 065-0003 PLAN & ELEV.
FAP 34 (IL 97)
SECTION (2) BRIDGE REHAB
MENARD COUNTY