


PATCHING PLAN

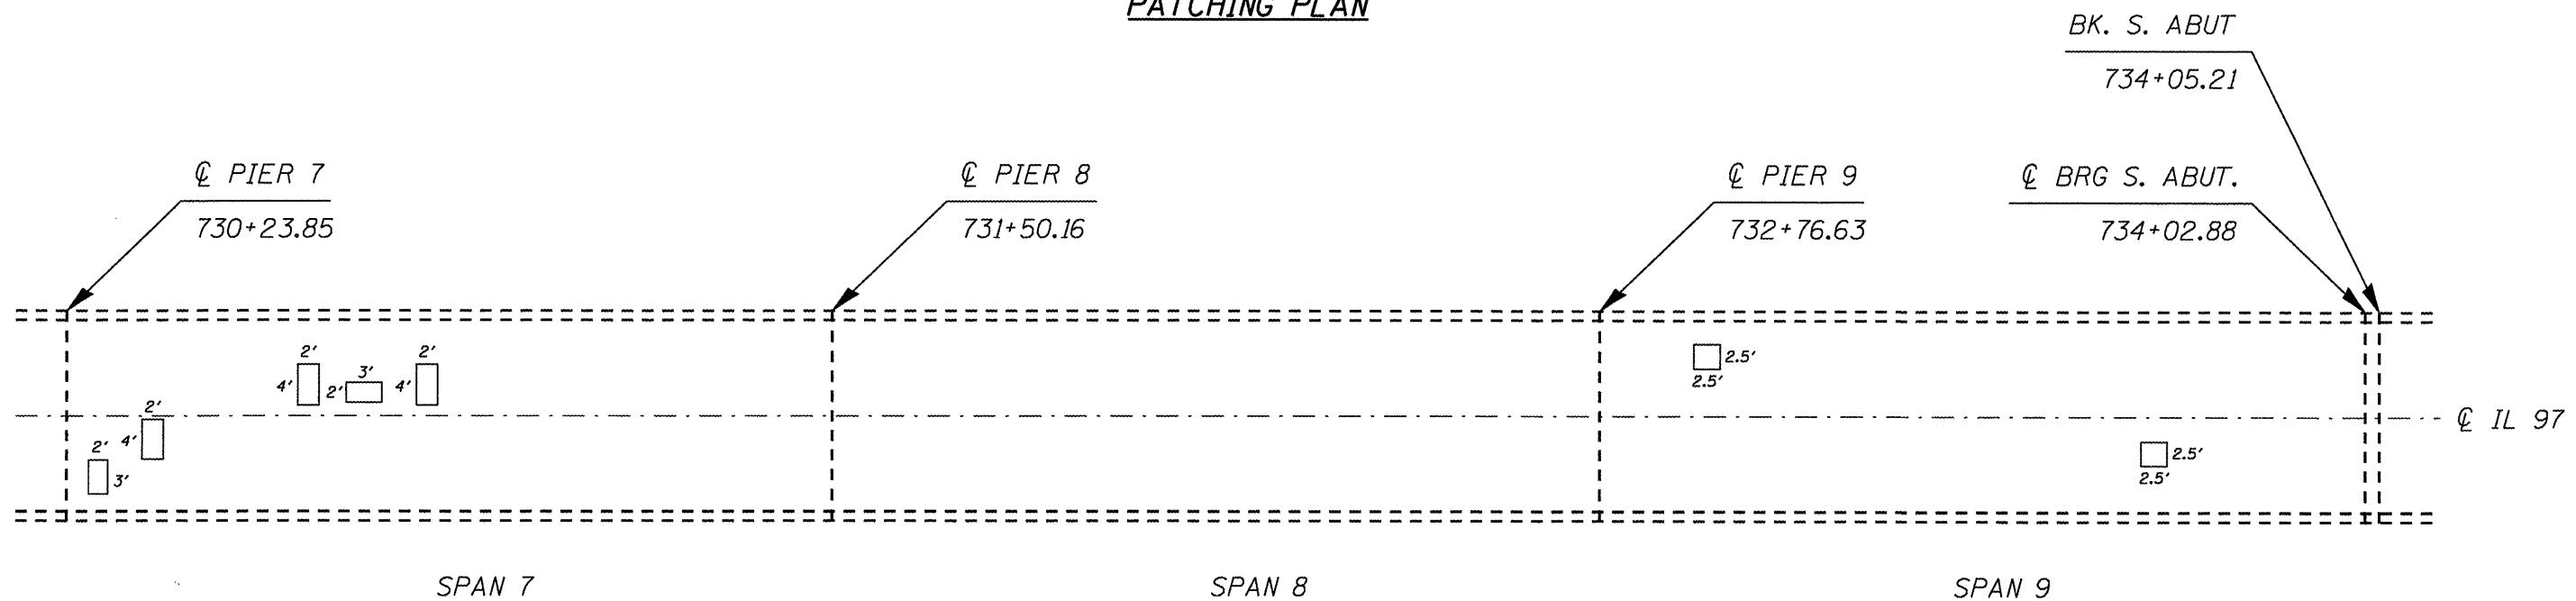

PATCHING PLAN

065-0002

DATE OF SURVEY 9/25/07

DECK SLAB REPAIR (FULL DEPTH, TYPE II) = 5.4 SQ YD

THE ENGINEER SHALL RECORD THE ACTUAL DECK SLAB REPAIR AREAS IN THE AS BUILT PLANS

NOTE: PATCHES SHOWN ARE TAKEN FROM EXISTING INSPECTION REPORTS. FULL DEPTH PATCHES SHALL ONLY BE USED IN AREAS WHERE HYDRO-SCARIFICATION REVEALS OR PRODUCES UNSOUND CONCRETE AS DETERMINED BY THE ENGINEER.

SN 065-0002 PATCHING PLAN  
FAP 34 (IL 97)  
SECTION (2) BRIDGE REHAB  
MENARD COUNTY