


REMOVAL AREAS

SN 065-0002 PIER 7 JT.	
CONCRETE REMOVAL	4.6 CU YD

JOINT CROSS SECTION

NOTE: THE COST OF JOINT REMOVAL AND DISPOSAL SHALL BE INCLUDED IN THE CONTRACTOR'S BID PRICE FOR CONCRETE REMOVAL.

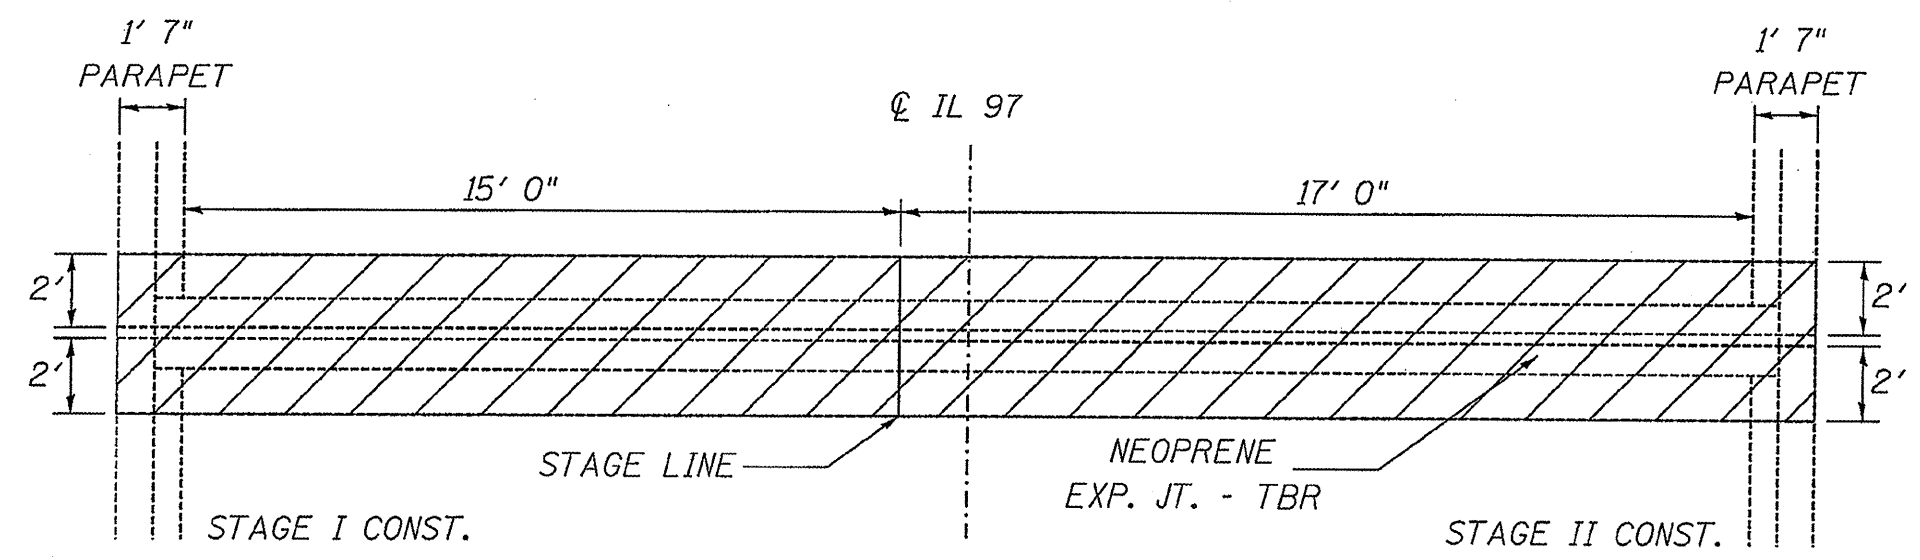

JOINT PLAN

NOT TO SCALE
CONCRETE REMOVAL DETAILS
SN 065-0002 PIER 7 JT.
FAP 34 (IL 97)
SECTION (2) BRIDGE REHAB
MENARD COUNTY