


US 67 at IL 100/103 west of Beardstown

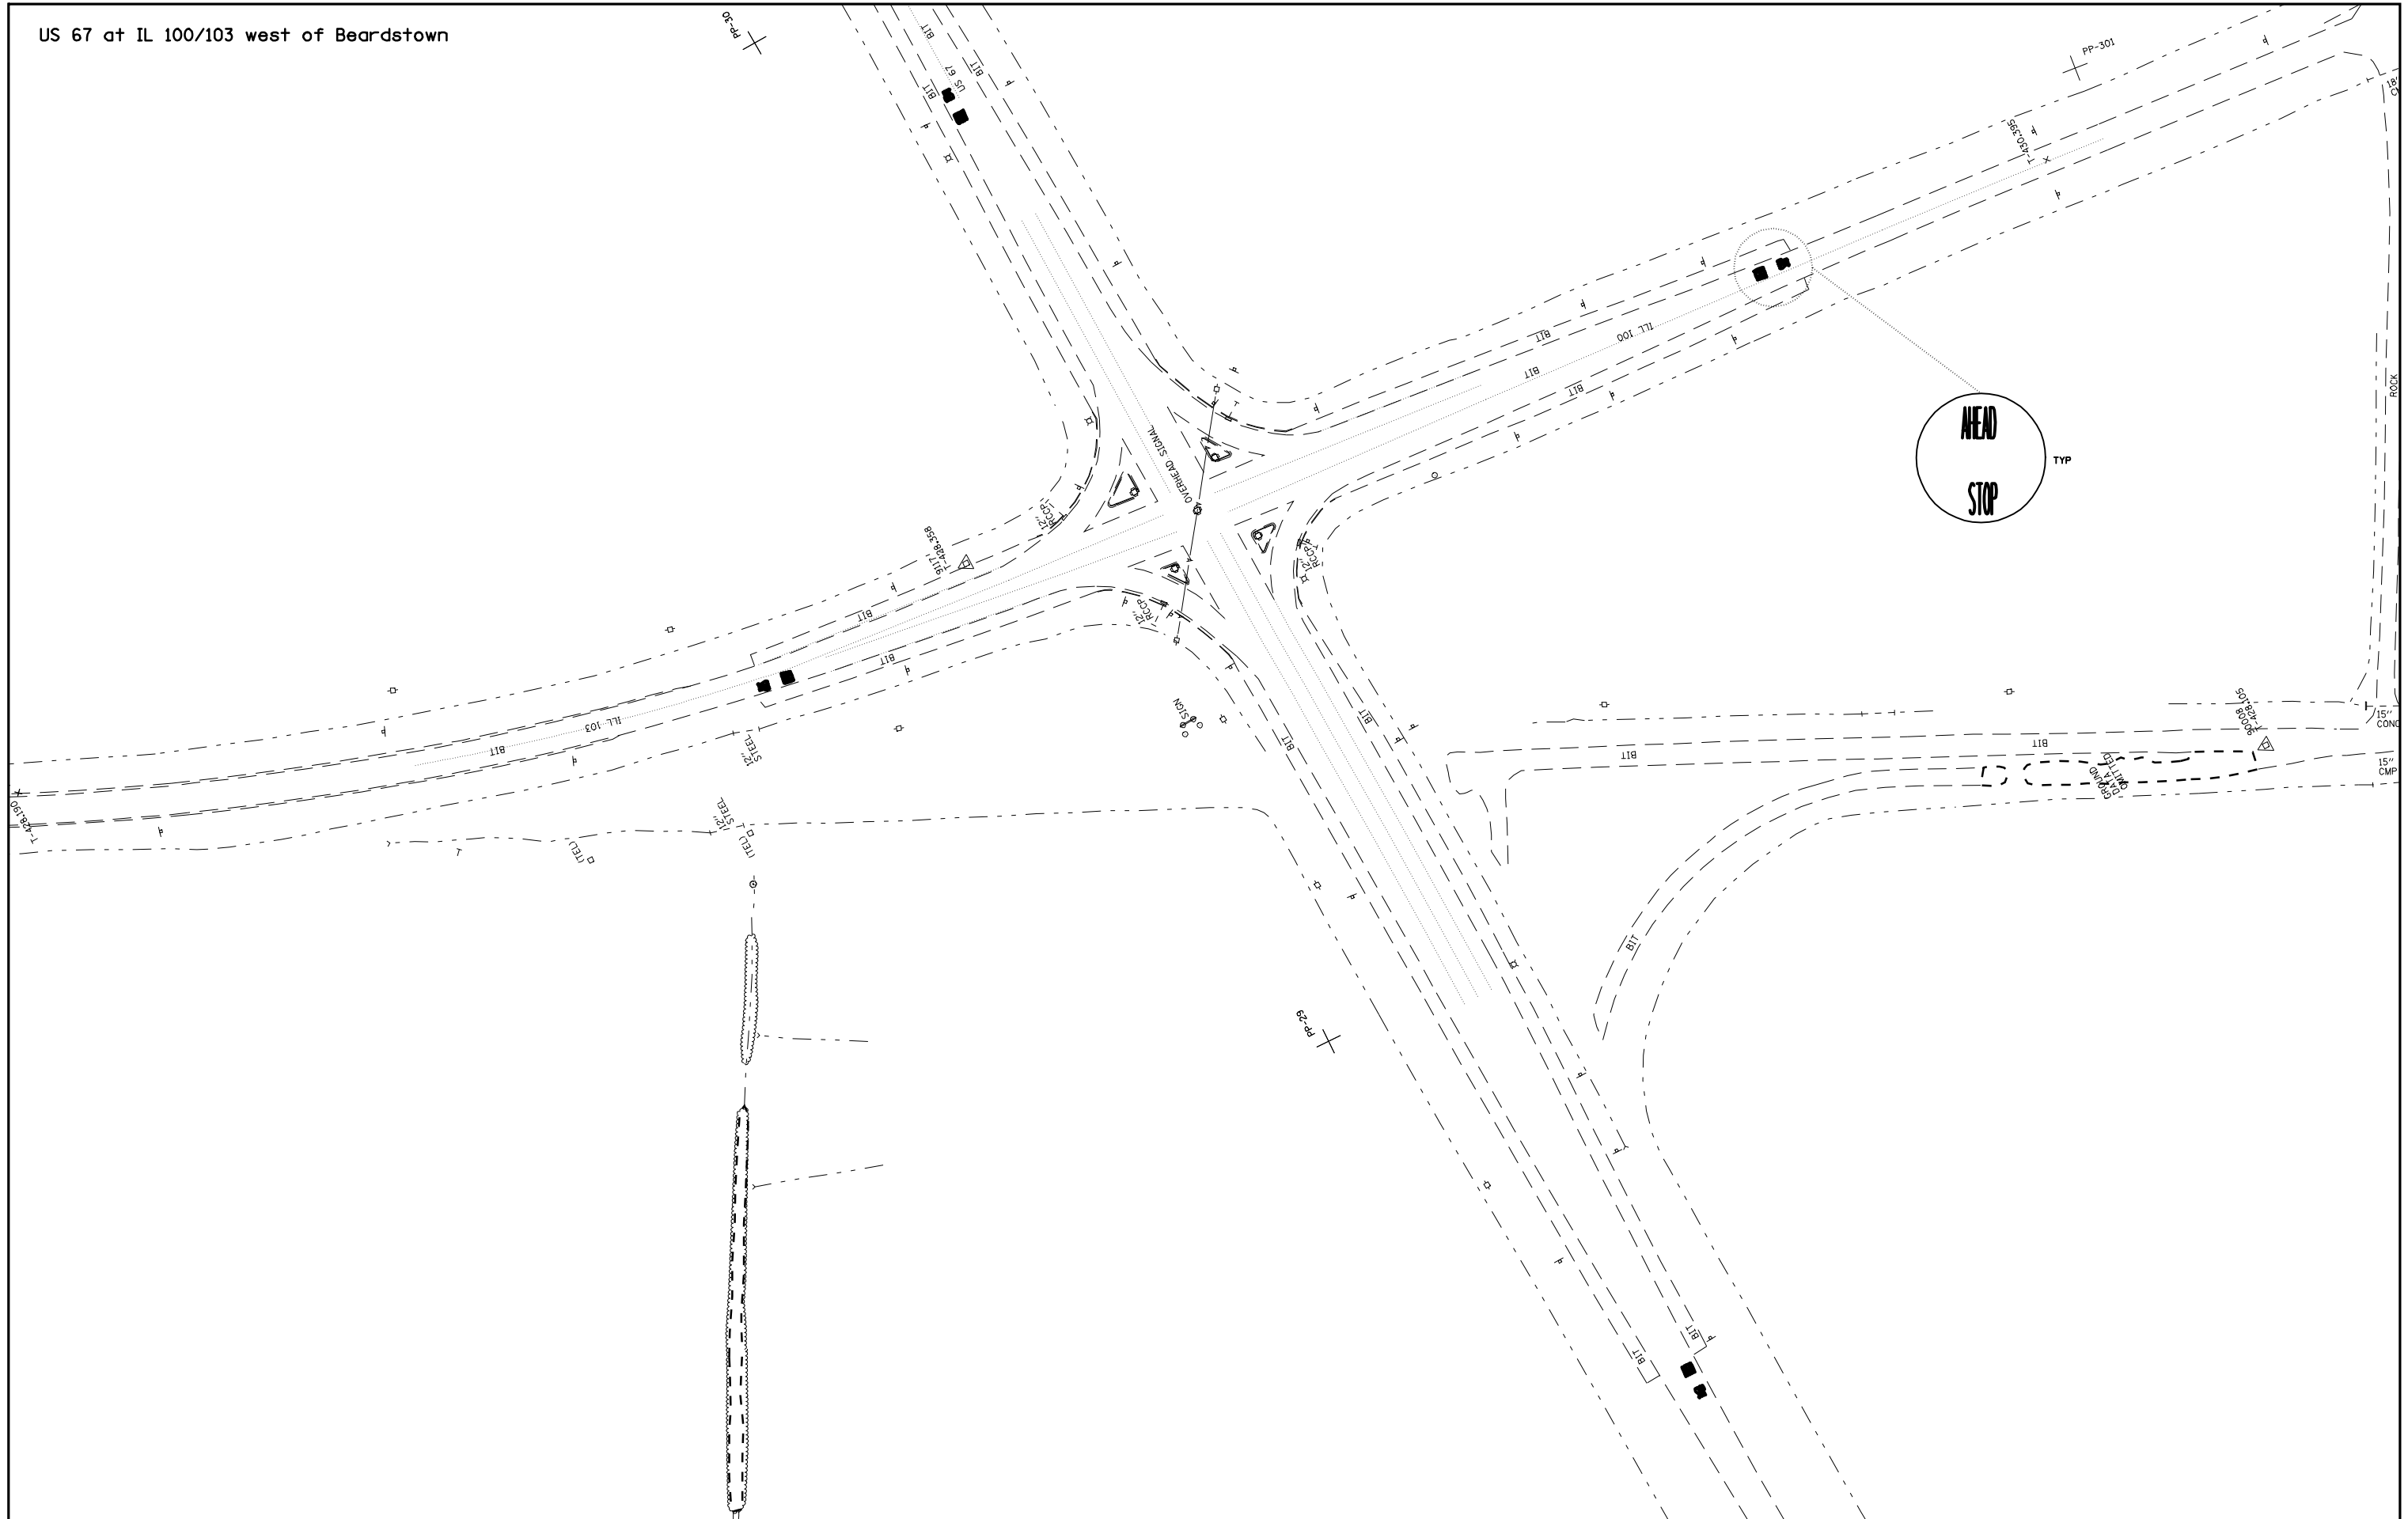

FILE NAME =	USER NAME = laughlinr1	DESIGNED -	REVISED -
er\pwork\PWIDOT\LAUGHLINRL\0150723\0672C99-sht-intersections.dgn		DRAWN -	REVISED -
	PLOT SCALE = 120.0000' / IN.	CHECKED -	REVISED -
	PLOT DATE = Oct-22-2009 09:22:52AM	DATE -	REVISED -

**STATE OF ILLINOIS  
DEPARTMENT OF TRANSPORTATION**

**PAVEMENT MARKING DETAILS  
SCHUYLER COUNTY; LOCATION #18**

SCALE: SHEET NO. OF SHEETS STA. TO STA.

F.A. RTE.	SECTION	COUNTY	TOTAL SHEETS	SHEET NO.
VAR	D-6 PAVT MARKING 2010	VARIOUS	37	34
ILLINOIS FED. AID PROJECT			CONTRACT NO. 72C99	