


BY	DATE
ORIGINAL SURVEY	SURVEYED
NOTE BOOK	PLOTTED
NO.	TEMPLATE
	AREAS CHECKED

BY	DATE
ORIGINAL SURVEY	SURVEYED
NOTE BOOK	PLOTTED
NO.	TEMPLATE
	AREAS CHECKED

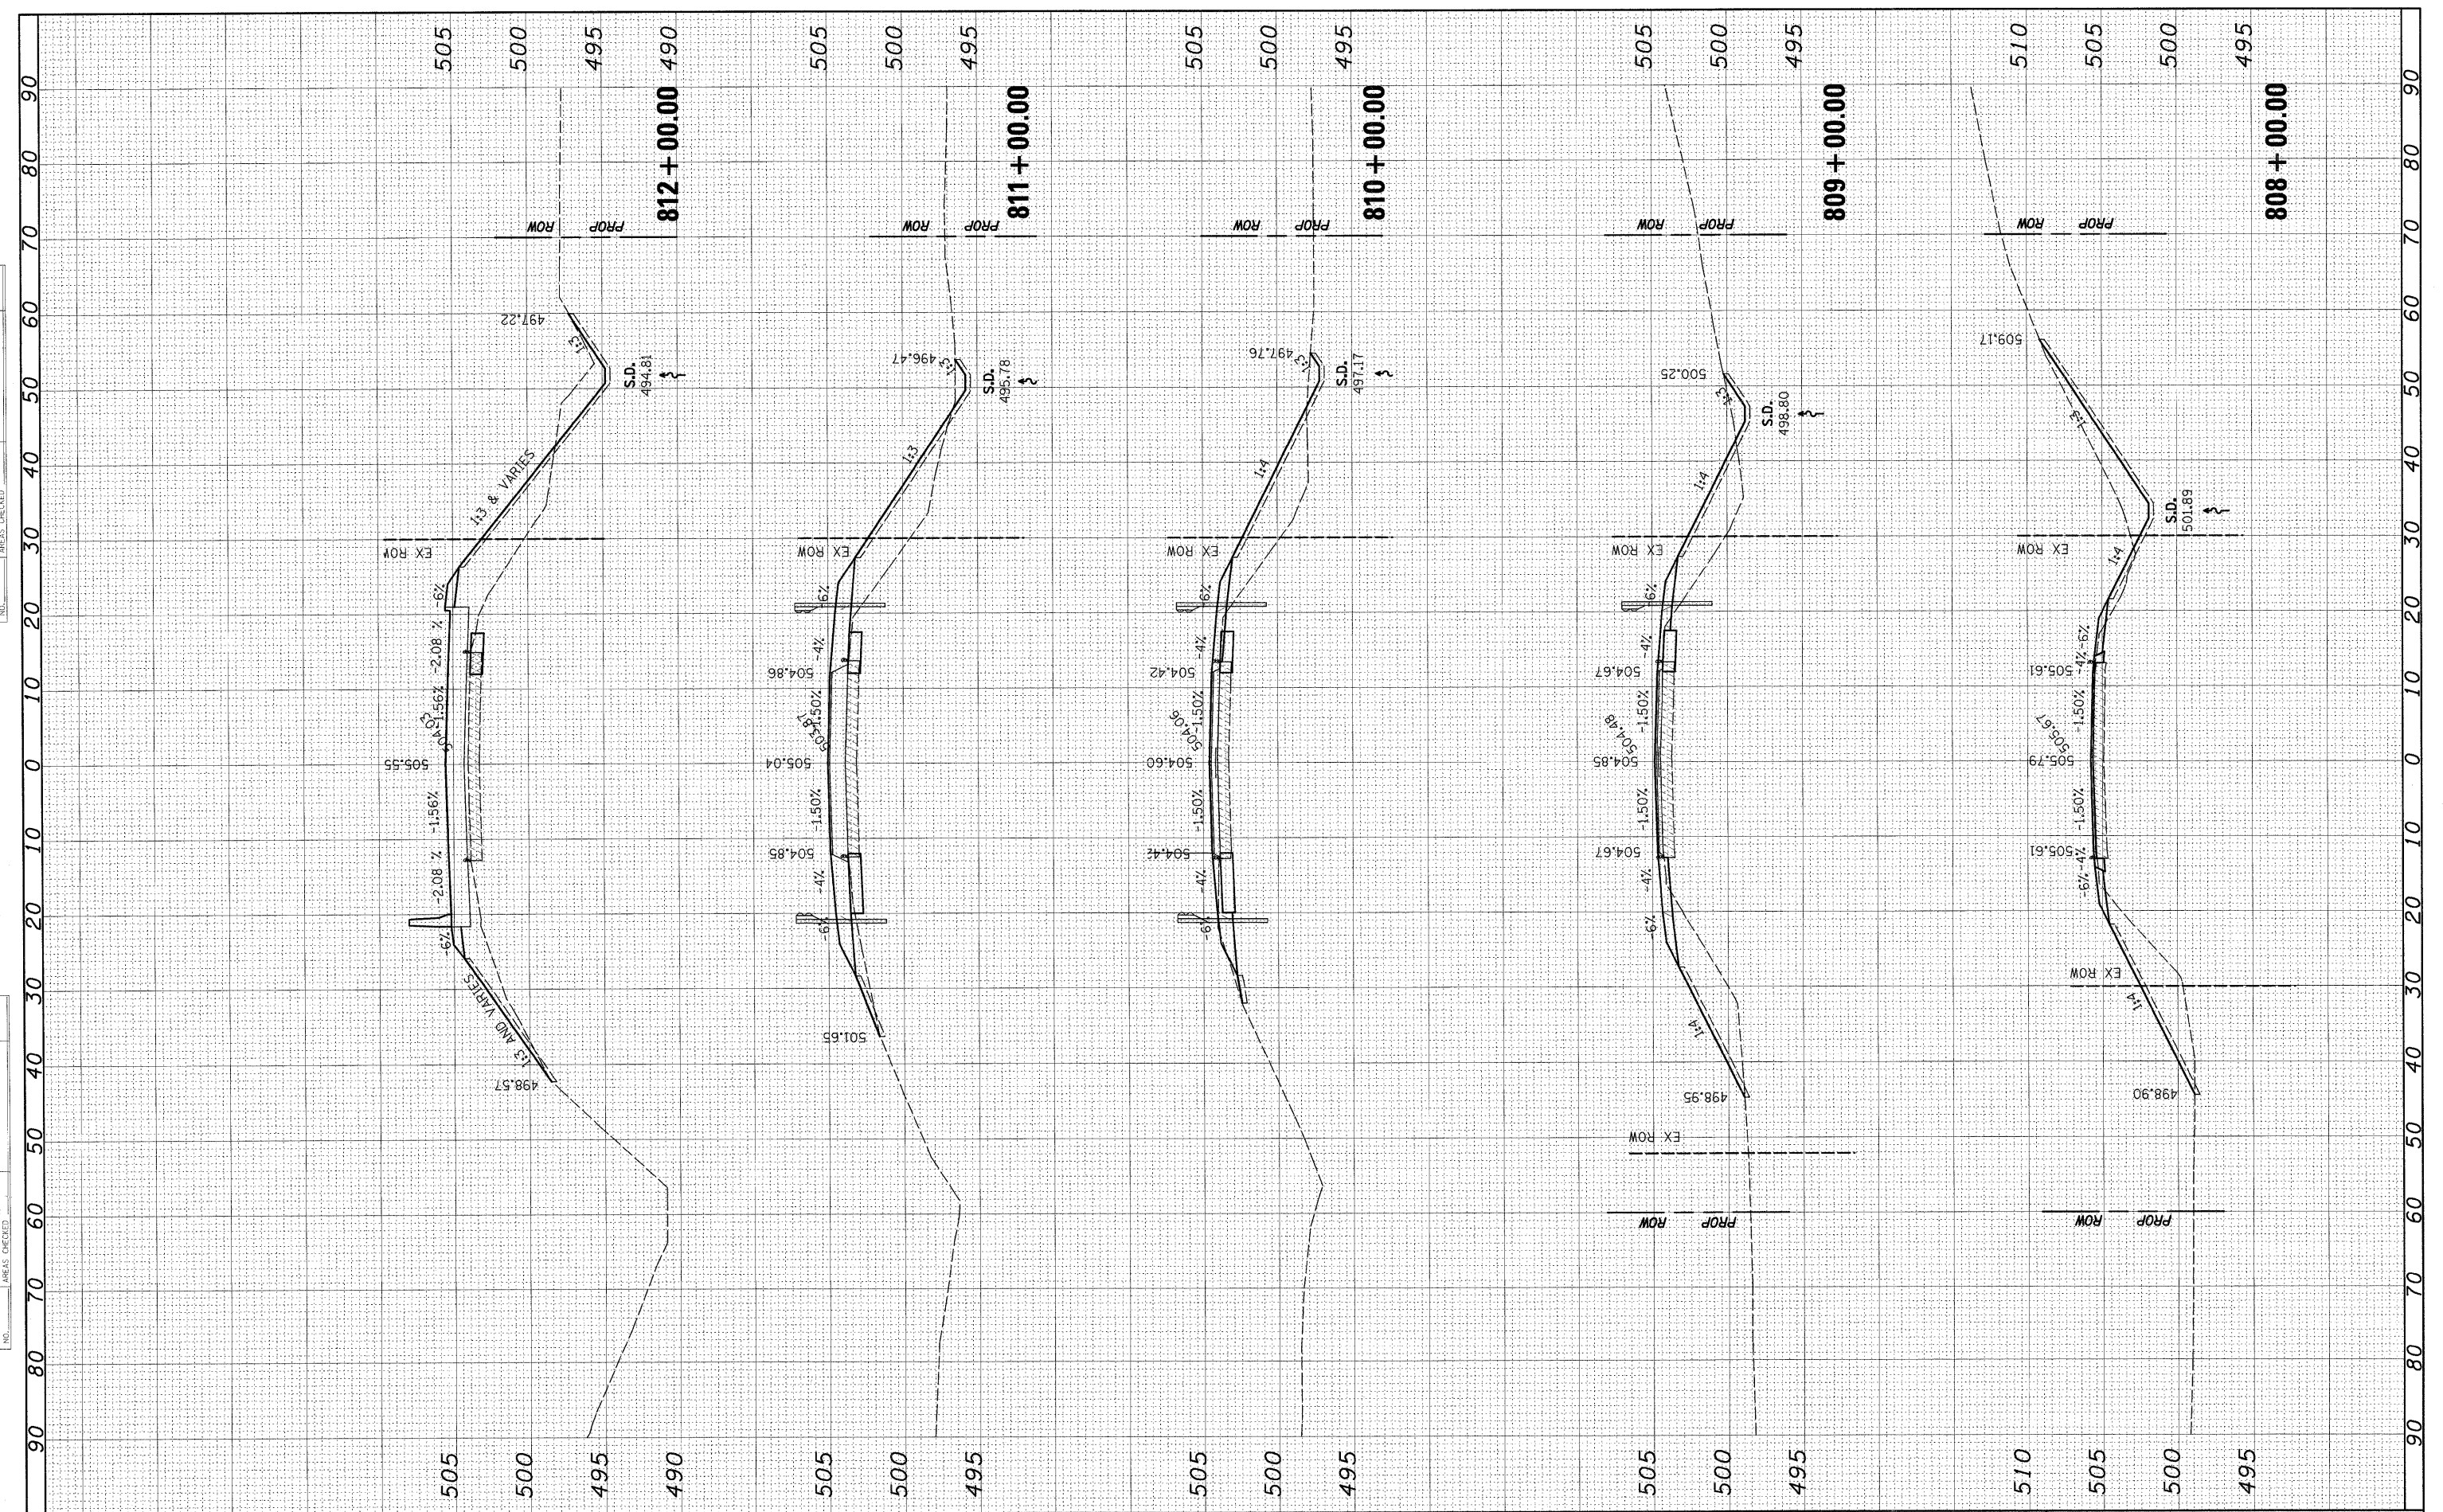

FILE NAME =	USER NAME = *USER*
#FILEL#	
	DESIGNED - DJR
	DRAWN - KOJ
	CHECKED -
	DATE -
	REVISED -
	REVISED -
	REVISED -
	REVISED -

PLOT SCALE = *SCALE*
PLOT DATE = *DATE*

DESIGNED - DJR	REVISED -
DRAWN - KOJ	REVISED -
CHECKED -	REVISED -
DATE -	REVISED -
REVISED -	REVISED -
REVISED -	REVISED -

**STATE OF ILLINOIS  
DEPARTMENT OF TRANSPORTATION**

<b>LUCAS CREEK CROSS SECTIONS</b>	
SCALE:	SHEET NO. 1 OF 3 SHEETS STA. 806+00.00 TO STA. 809+00.00

F.A.P. RTE.	SECTION	COUNTY	TOTAL SHEETS	SHEET NO.
328	(4BR-1)B	CLAY	42	40
ILLINOIS FED. AID PROJECT			CONTRACT NO. 74310	