


BY	DATE
FINAL SURVEY	SURVEYED
NOTE BOOK	PLOTTED
NO.	TEMPLATE
	AREAS CHECKED

BY	DATE
ORIGINAL SURVEY	SURVEYED
NOTE BOOK	PLOTTED
NO.	TEMPLATE
	AREAS CHECKED

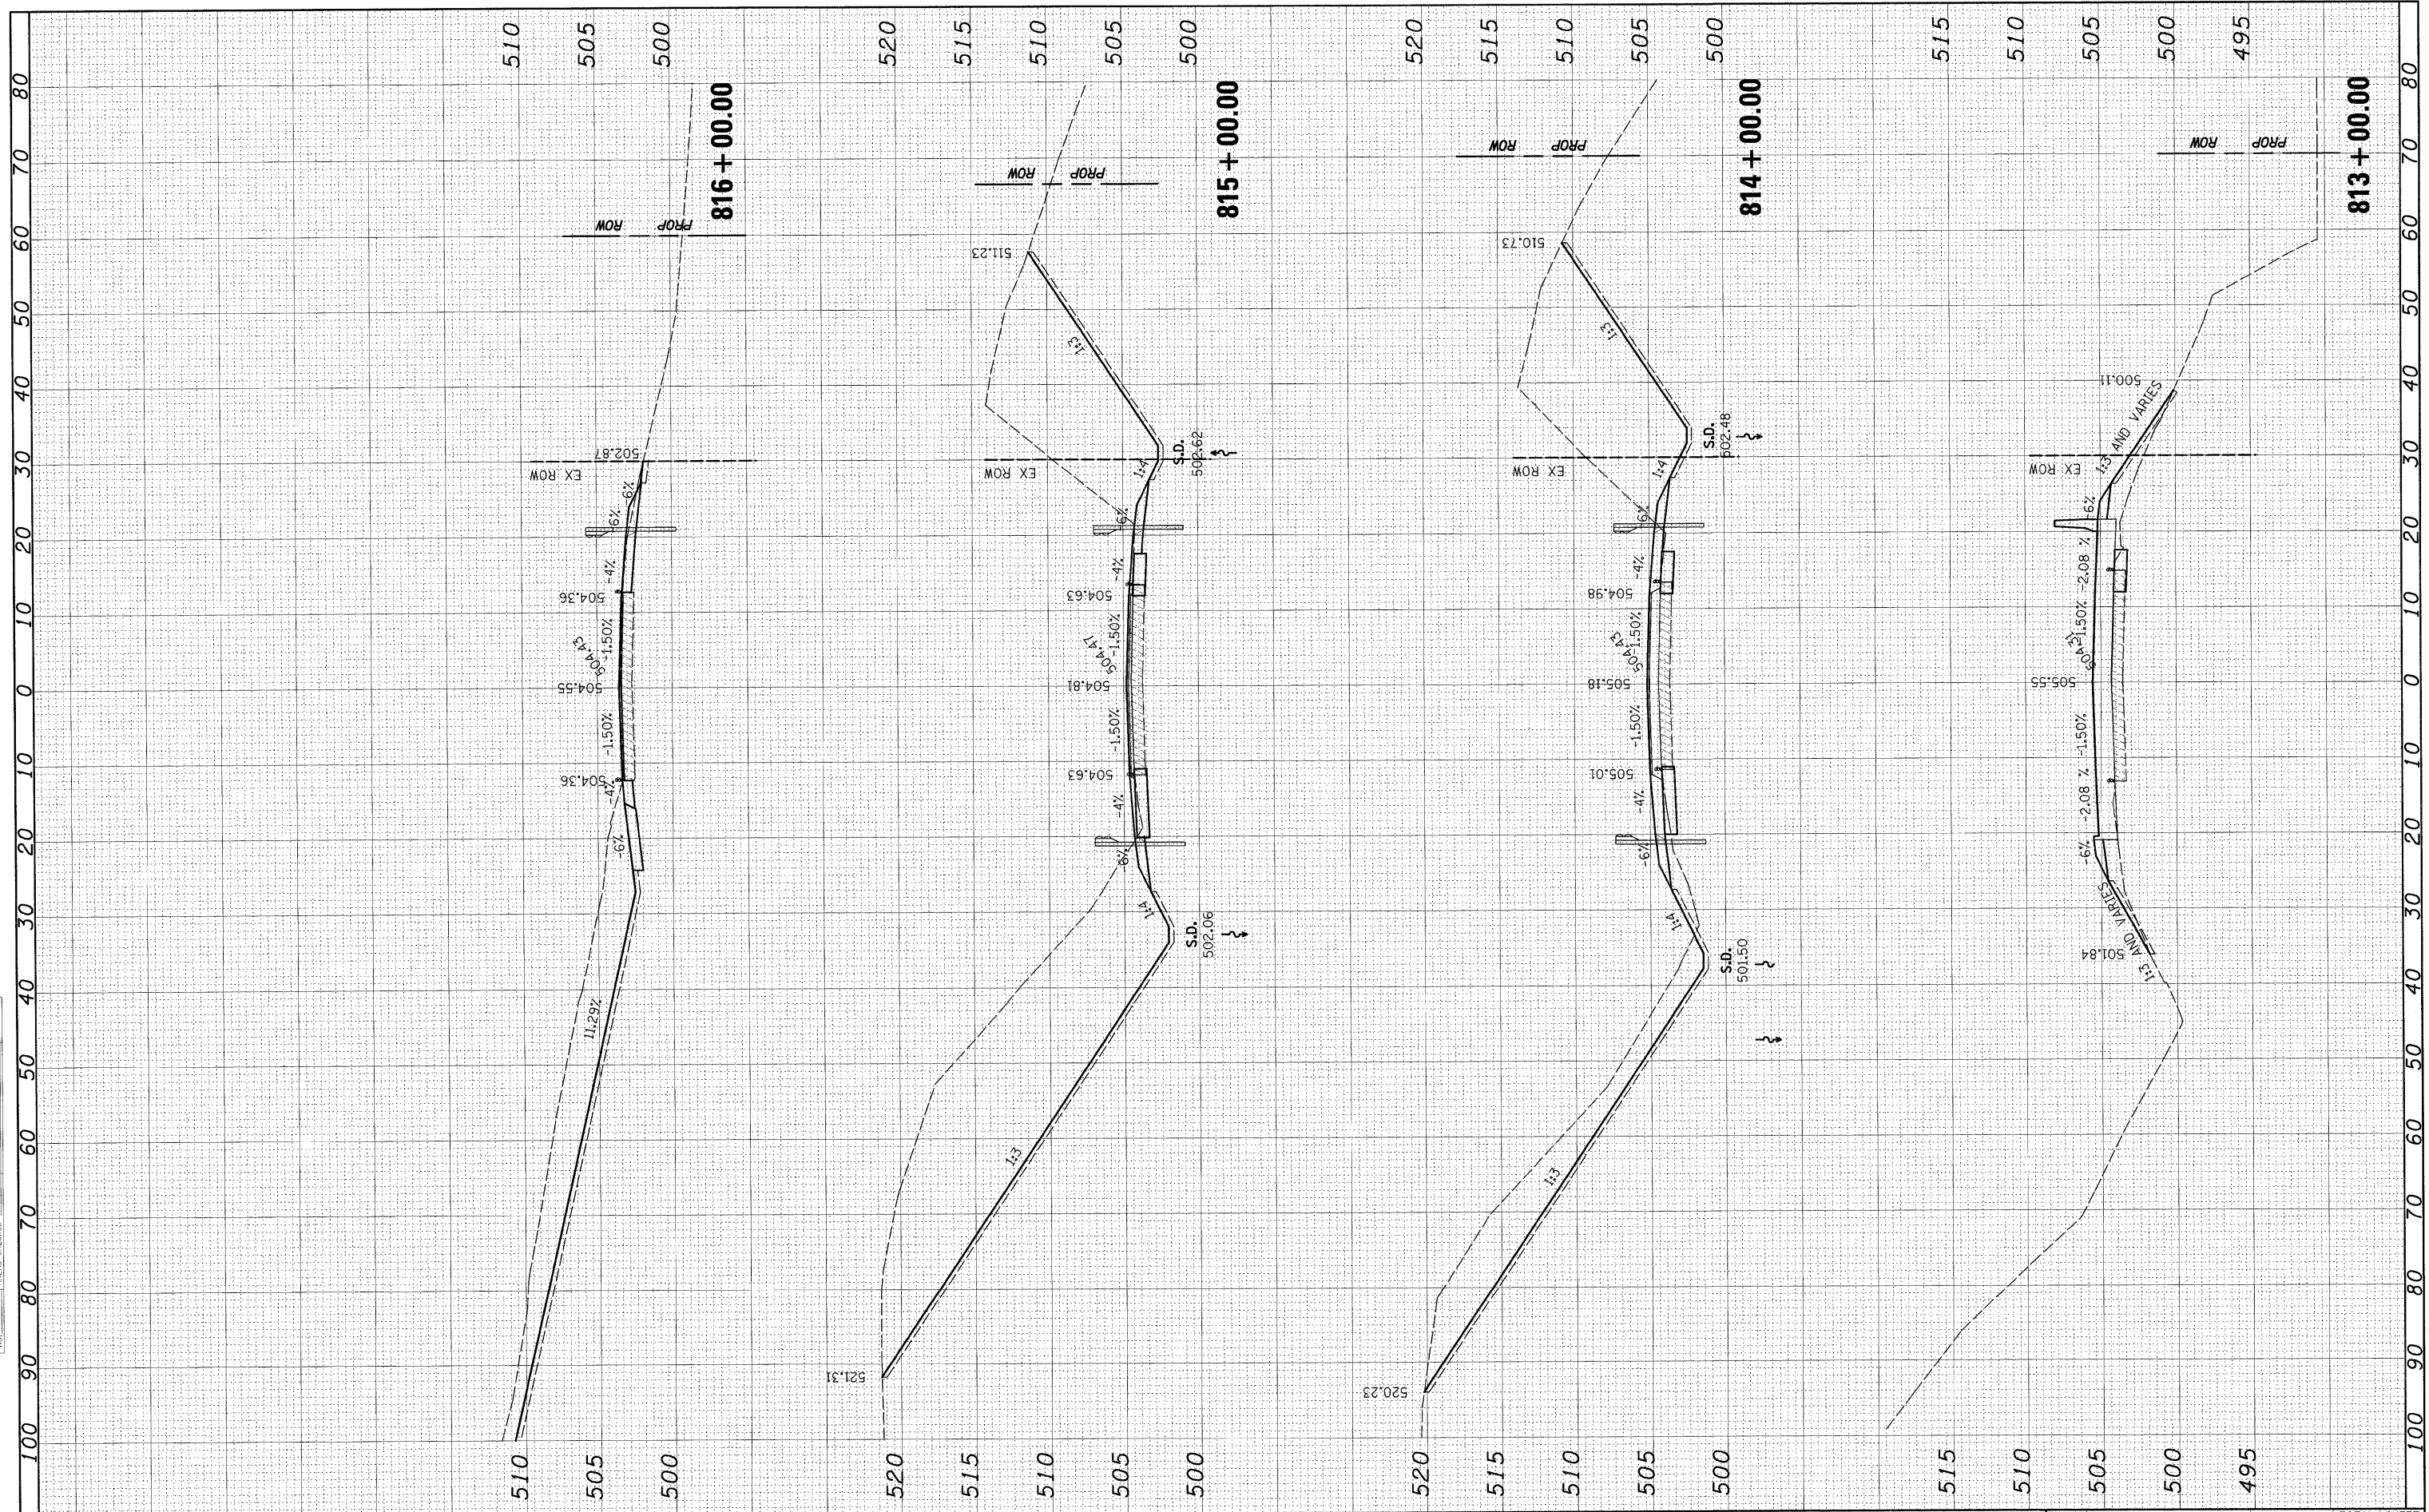

FILE NAME =
#FILE#

USER NAME = #USER#
DESIGNED - DJR
DRAWN - KOJ
CHECKED -
DATE -
PLOT SCALE = #SCALE#
PLOT DATE = #DATE#

REVIS -
REVIS -
REVIS -
REVIS -

STATE OF ILLINOIS
DEPARTMENT OF TRANSPORTATION

LUCAS CREEK CROSS SECTIONS
SCALE: SHEET NO. 2 OF 3 SHEETS STA. 810+00.00 TO STA. 814+00.00

F.A.P. RTE.	SECTION	COUNTY	TOTAL SHEETS	SHEET NO.
328	(4BR-1)B	CLAY	42	41
CONTRACT NO. 74310				
ILLINOIS FED. AID PROJECT				

H.M.G. NO. 4915