



West Abutment

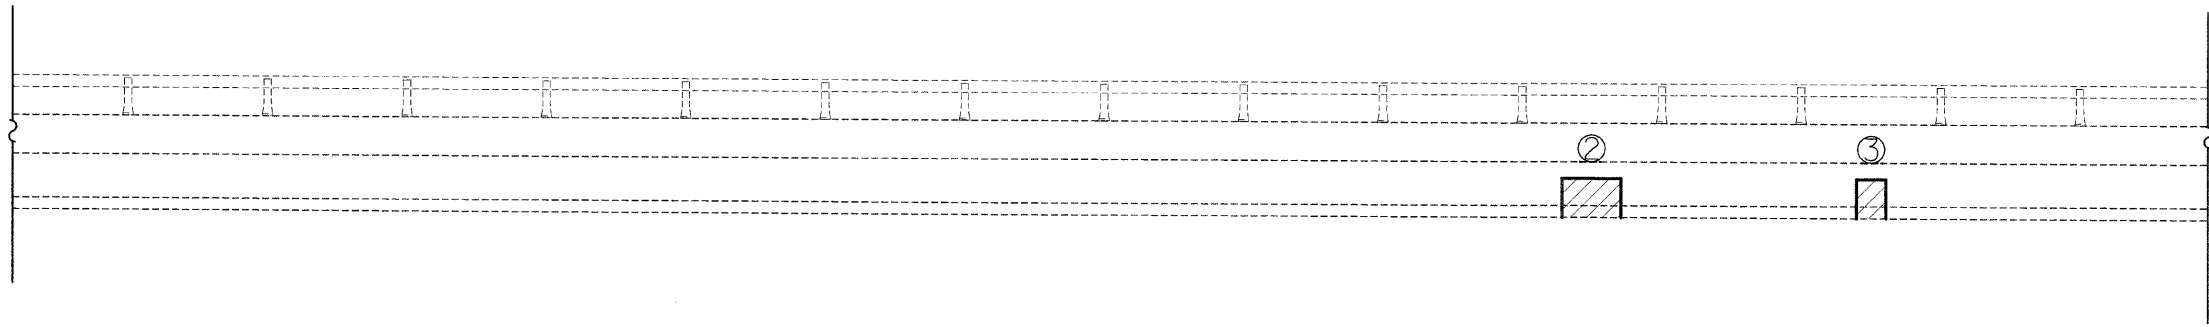

2

3

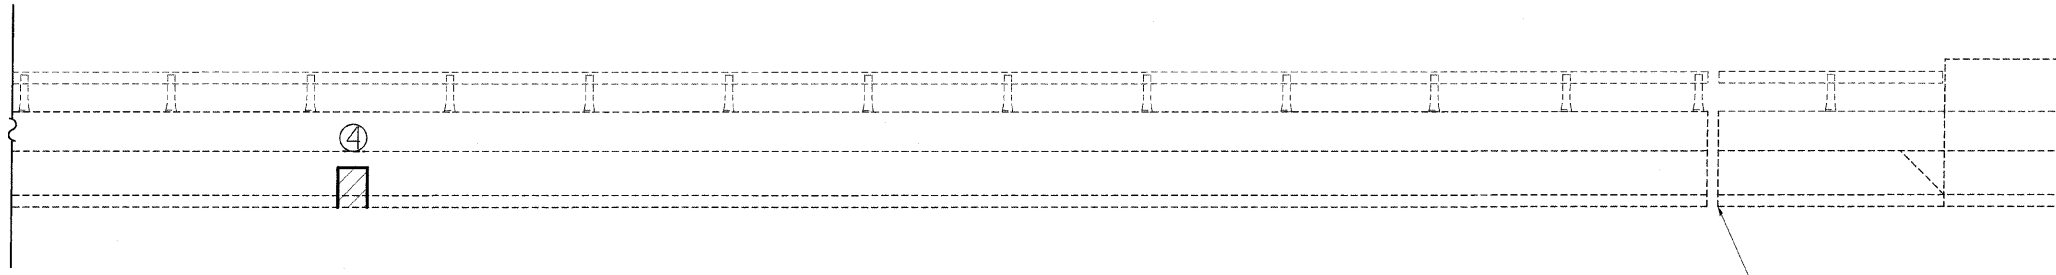

East Abutment

NORTH PARAPET
Looking North

STRUCTURAL REPAIR

Cost Included in Structural Repair
of Concrete (Depth <5")

PATCH NUMBER	STATION	AREA SQ. FT.
1	718+55	1.0
2	721+07	4.0
3	721+26	2.0
4	721+72	2.0
	Total	9.0

FILE NAME =	USER NAME = swartzw	DESIGNED -	REVISED -	STATE OF ILLINOIS DEPARTMENT OF TRANSPORTATION	STRUCTURE REPAIR - PARAPET SN. 058-0094 (WB)	F.A.I. RTE.	SECTION	COUNTY	TOTAL SHEETS	SHEET NO.
c:\pw\work\PWIDOT\SWARTZRW\dms37779\k	enbridge.dgn	DRAWN -	REVISED -			72	66(B,HVB,HB-1)BR	MACON	83	35
	PLOT SCALE = 20.0000' / IN.	CHECKED -	REVISED -			CONTRACT NO. 74343				
	PLOT DATE = 9/28/2009	DATE -	REVISED -			SCALE: N/A	SHEET NO. 8 OF 17 SHEETS	STA.	TO STA.	FED. ROAD DIST. NO.