


Note: Trim existing long. reinf. to accommodate new joint opening (typ.)

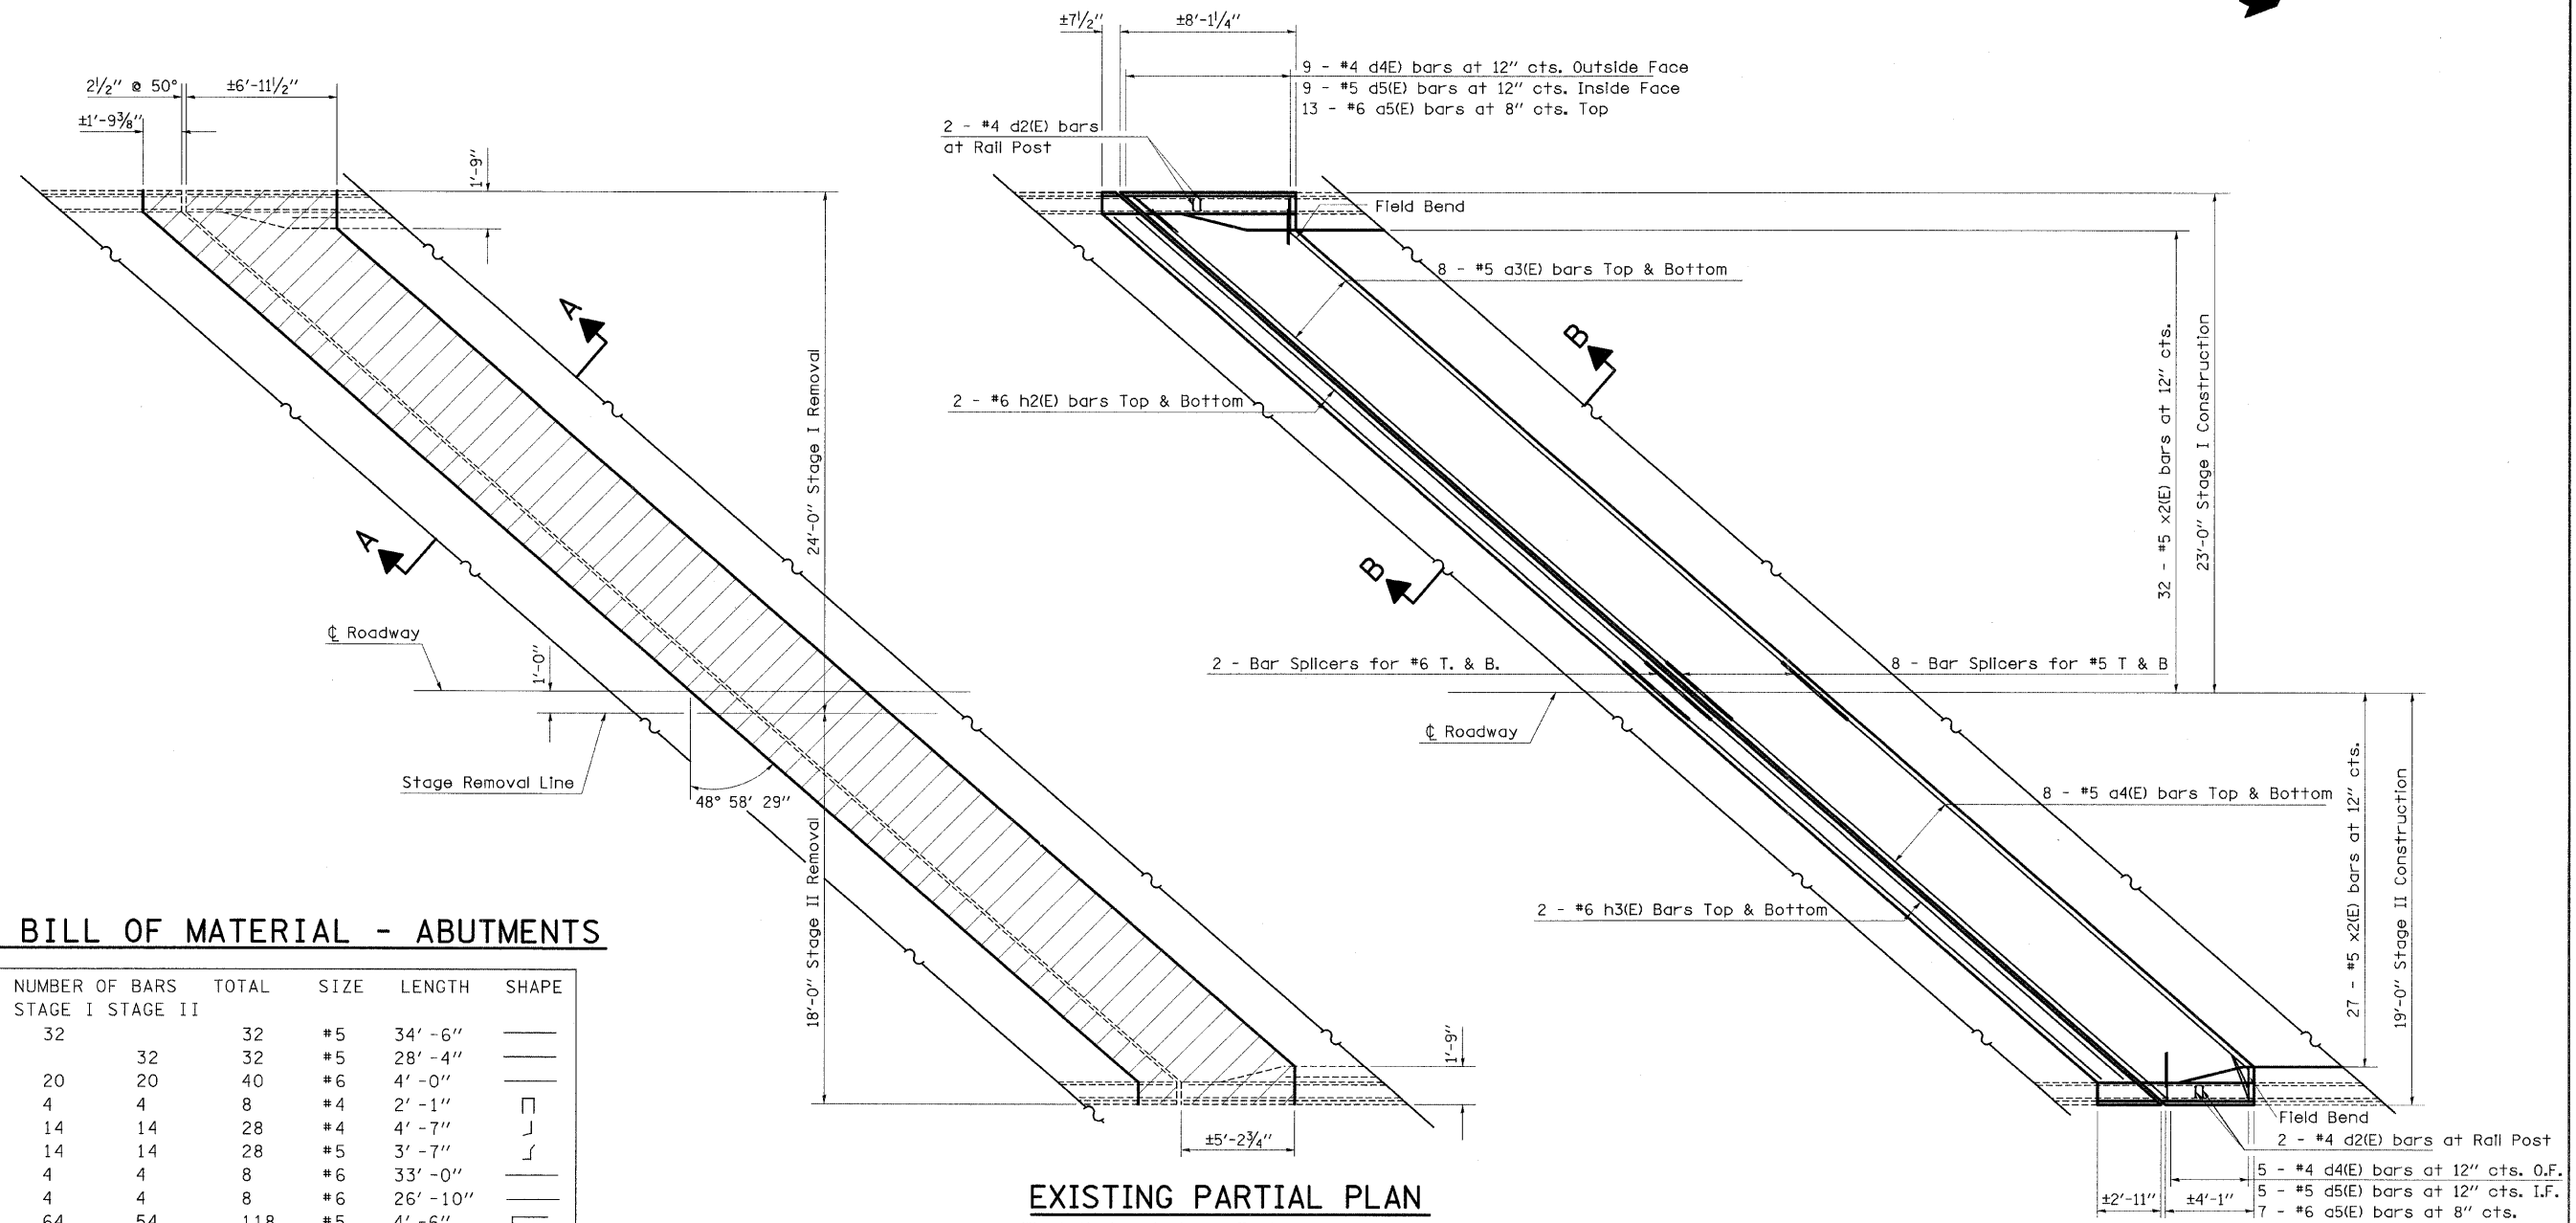

**TOTAL BILL OF MATERIAL - ABUTMENTS**

BAR	NUMBER OF BARS		TOTAL	SIZE	LENGTH	SHAPE
	STAGE I	STAGE II				
a3(E)	32		32	#5	34' - 6"	—
a4(E)		32	32	#5	28' - 4"	—
a5(E)	20	20	40	#6	4' - 0"	—
d2(E)	4	4	8	#4	2' - 1"	□
d4(E)	14	14	28	#4	4' - 7"	J
d5(E)	14	14	28	#5	3' - 7"	J
h2(E)	4	4	8	#6	33' - 0"	—
h3(E)	4	4	8	#6	26' - 10"	—
x2(E)	64	54	118	#5	4' - 6"	┌
CONCRETE REMOVAL				CU. YD.	32.6	
REINFORCEMENT BARS (EPOXY COATED)				POUND	3820	
CONCRETE SUPERSTRUCTURE				CU. YD.	35.9	

REINFORCEMENT BARS DESIGNATED (E) SHALL BE EPOXY COATED

**EXISTING PARTIAL PLAN**  
(West Abutment shown; East Abutment similar)

**PROPOSED PARTIAL PLAN**  
(West Abutment shown; East Abutment similar)

