

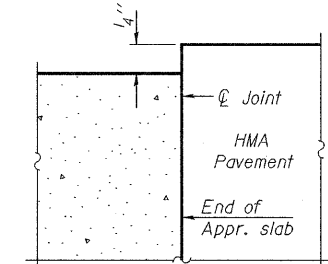
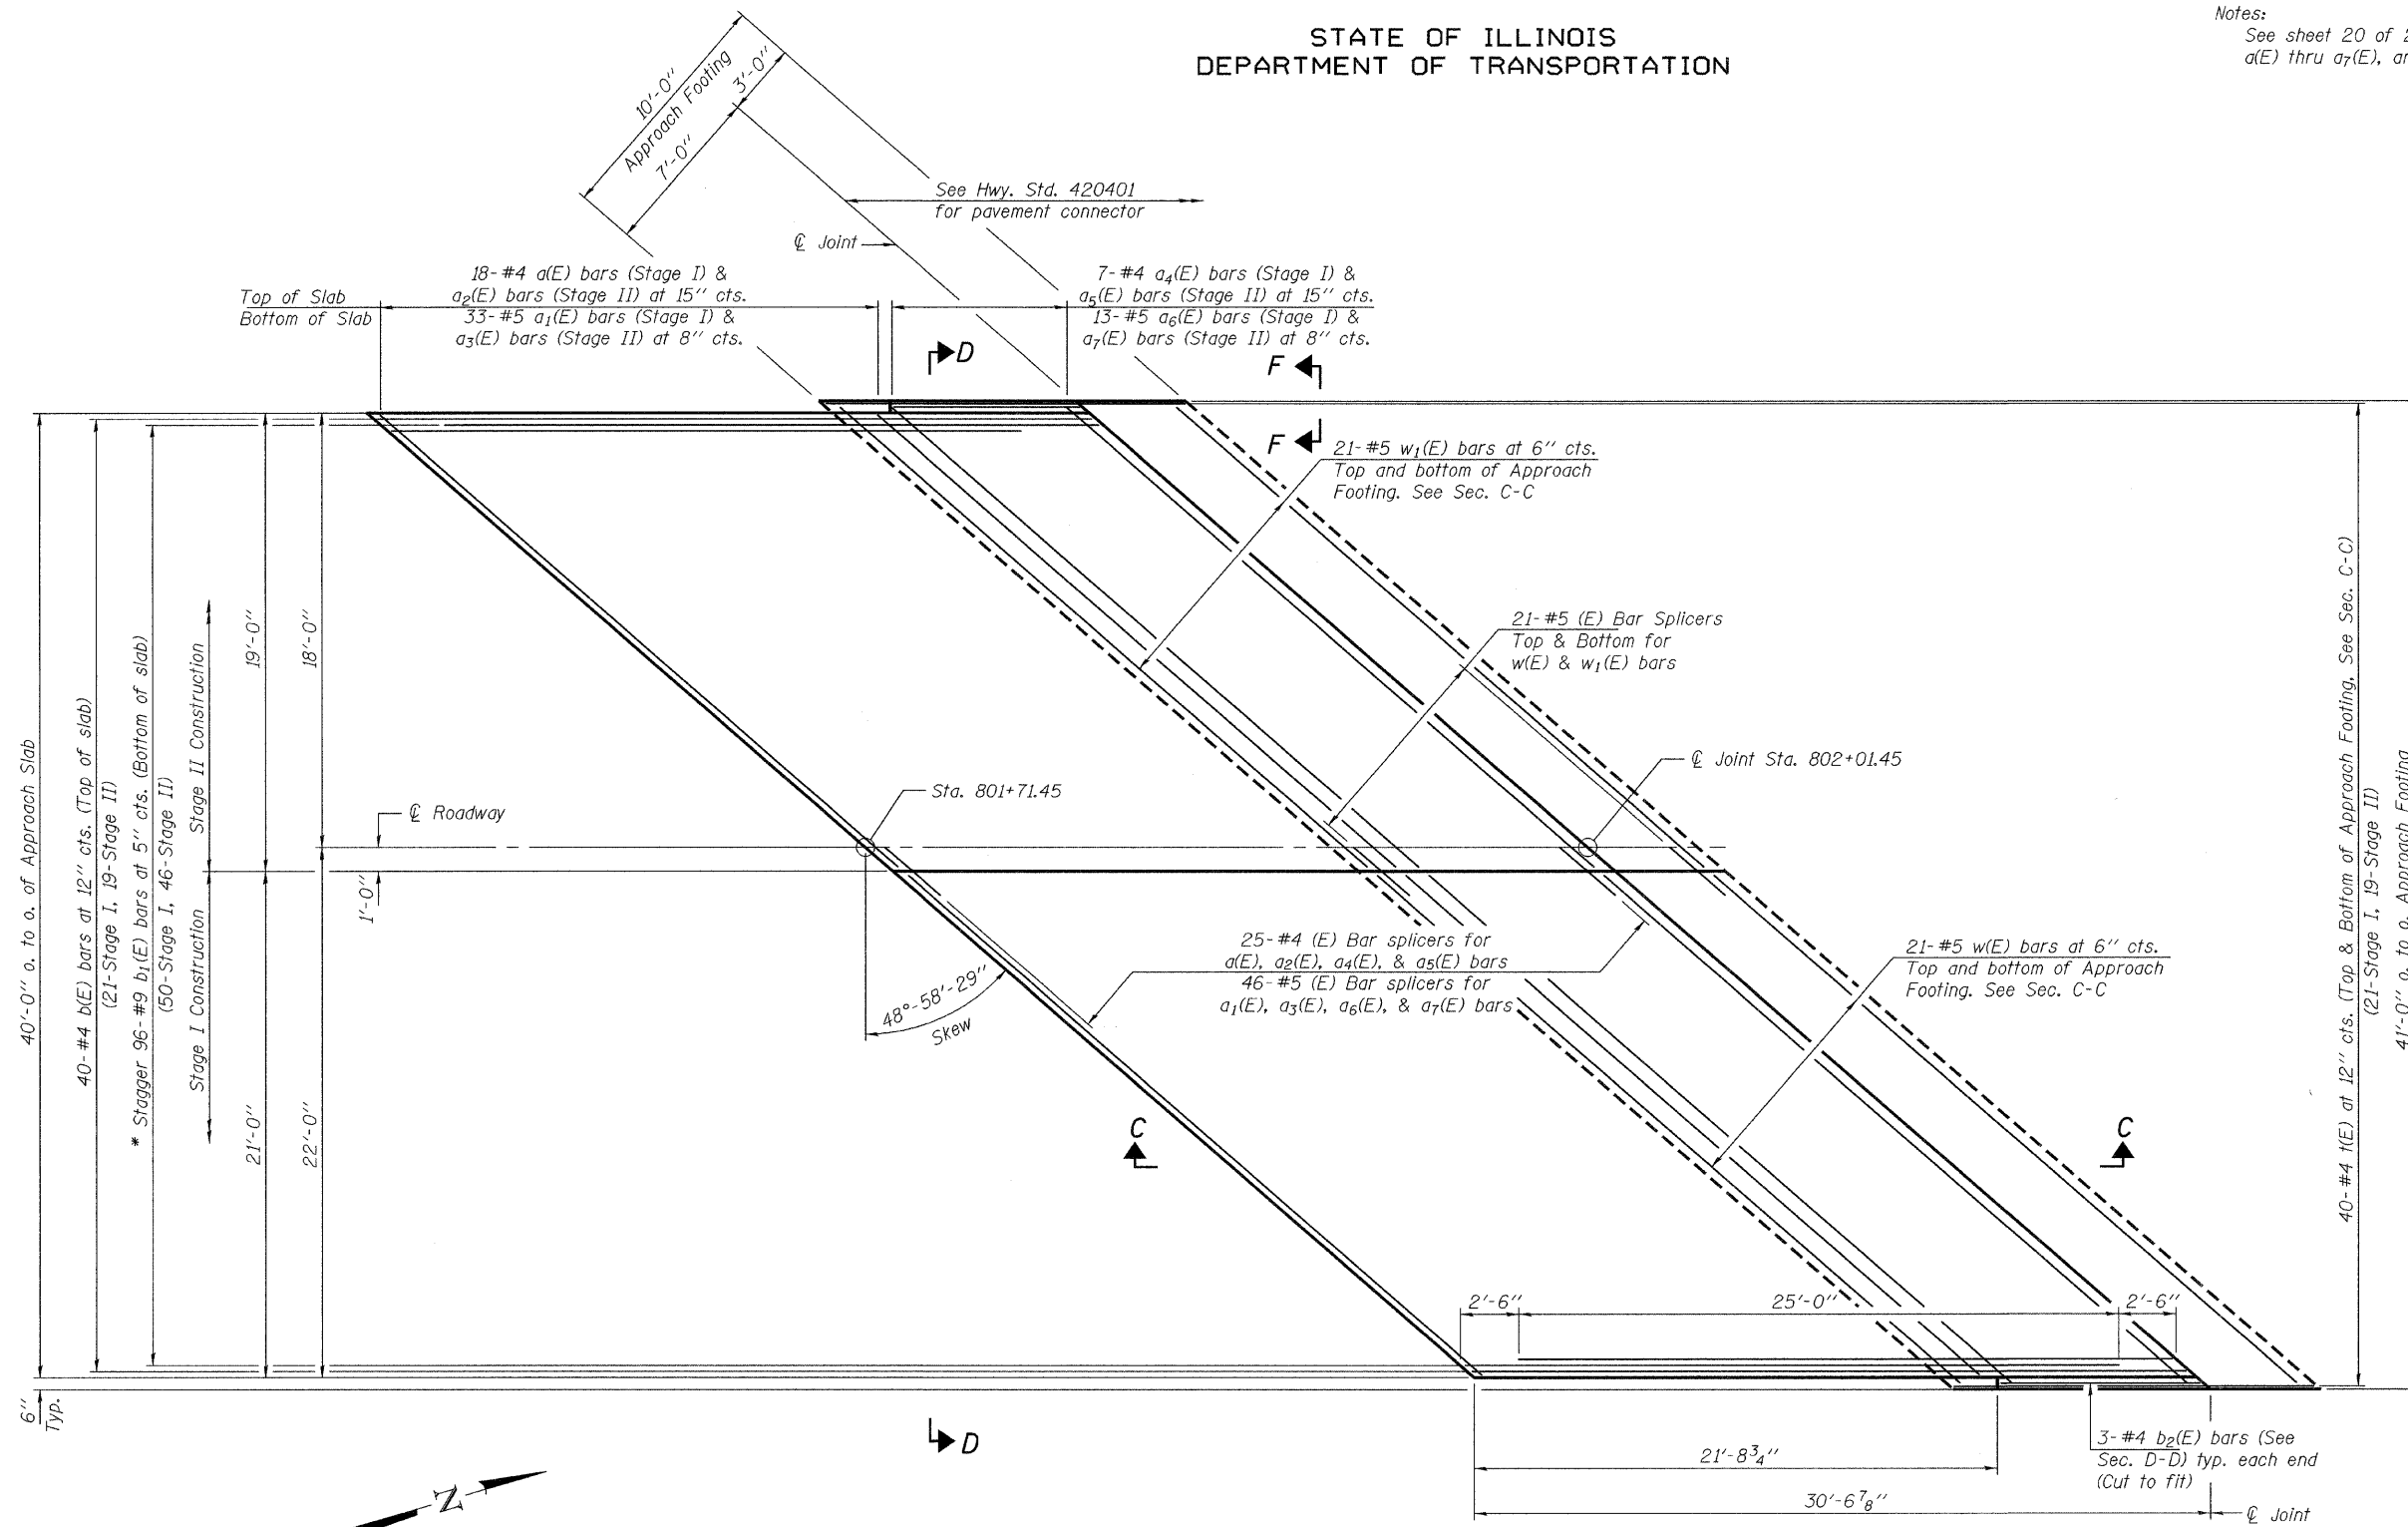


STATE OF ILLINOIS
DEPARTMENT OF TRANSPORTATION

Notes:
See sheet 20 of 21 for Sections C-C & D-D.
a(E) thru a₇(E), and w(E) bar spacings measured perpendicular to \perp Rdwy.

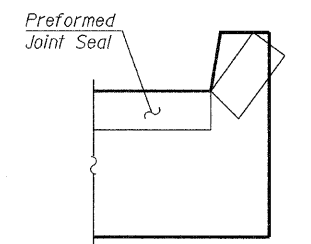

FLEXIBLE PAVEMENT
DETAIL A

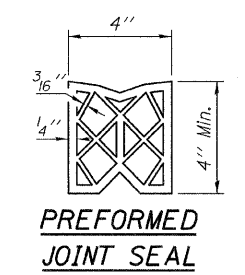

VIEW F-F
Angle Preformed Joint Seal at 45°
at curbs when req'd for drainage.

PLAN - EAST APPROACH

DESIGNED *V. H. Veliz*
CHECKED *R. J. Bala*
DRAWN *Kyle M. Steffen*
CHECKED *VHV*

OCTOBER 30, 2009
EXAMINED *R. C. Anderson*
PASSED *R. C. Anderson*
ENGINEER OF STRUCTURAL SERVICES
ENGINEER OF BRIDGES AND STRUCTURES



Expires: November 30, 2010

EAST APPROACH PLAN
SN 058-0095

SHEET NO. 19 21 SHEETS	F.A.I. RTE.	SECTION	COUNTY	TOTAL SHEETS	SHEET NO.
	72	66(B,HVB,HB-1)BR	MACON	83	63
FED. ROAD DIST. NO.			ILLINOIS FED. AID PROJECT		
CONTRACT NO. 74343					