



STATE OF ILLINOIS
DEPARTMENT OF TRANSPORTATION

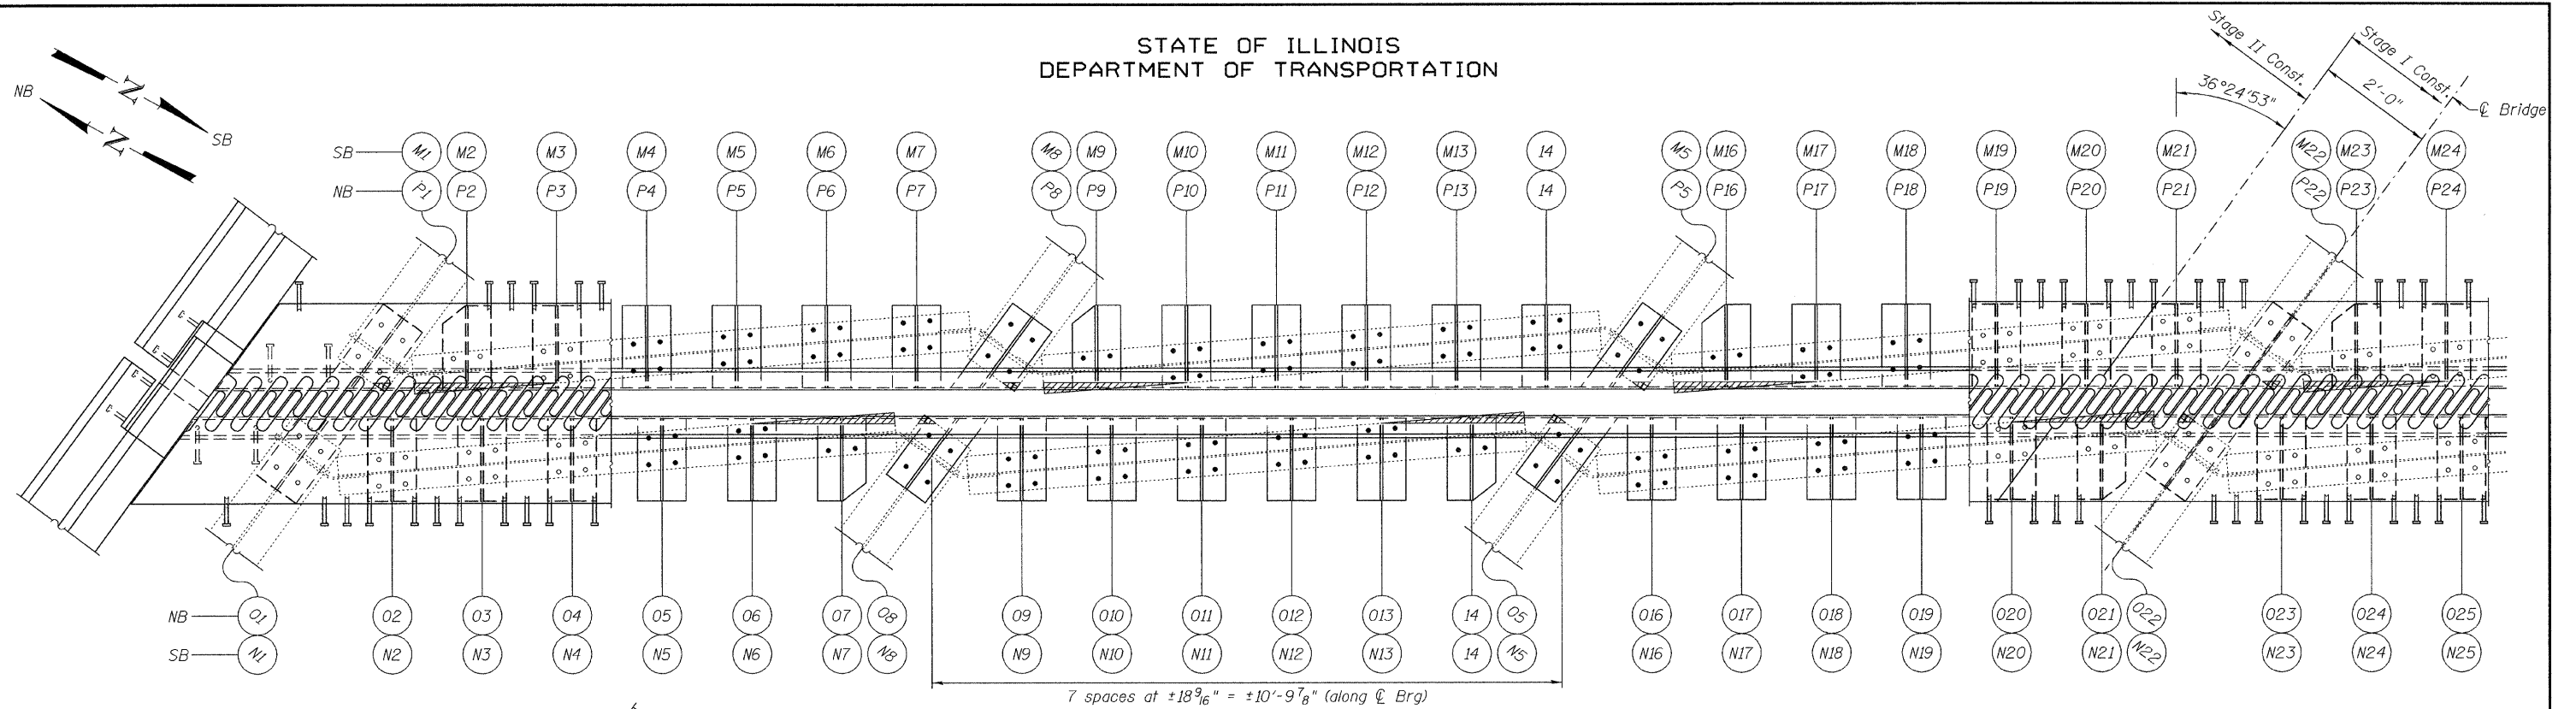

PLAN
(Median Side)

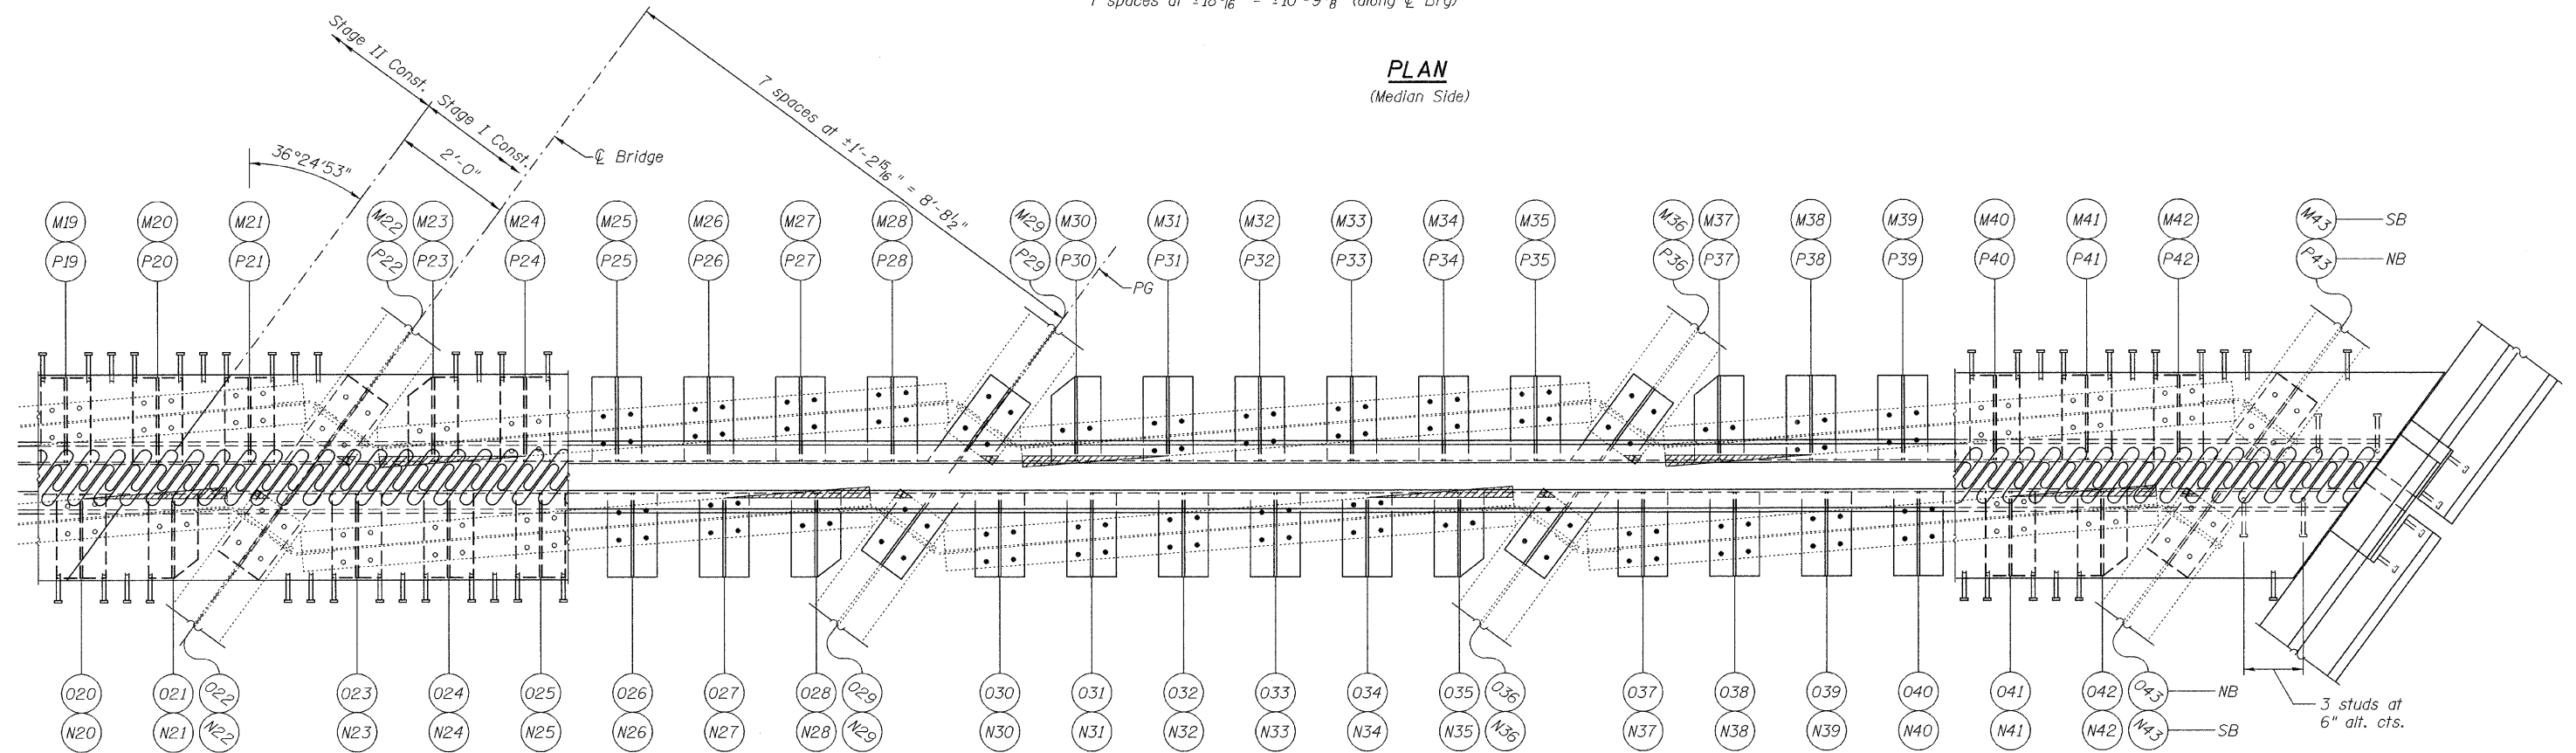

PLAN
(Outer Side)

PIER 12 FINGER PLATE PLAN
SN 082-0247 & 0248

DESIGNED	J. Uehle
CHECKED	A. Halloway
DRAWN	J. Uehle
CHECKED	A. Halloway

NOVEMBER 5, 2009
 EXAMINED *A. Carl Poyner*
 ENGINEER OF STRUCTURAL SERVICES
 PASSED *Ralph E. Anderson*
 ENGINEER OF BRIDGES AND STRUCTURES

- Removal of existing top & bottom flange of W12x40 crossframe
- Removal of corner of existing top flange of plate girder

SB Pier 12 S stools - "M"
 SB Pier 12 N stools - "N"
 NB Pier 12 S stools - "O"
 NB Pier 12 N stools - "P"

SHEET NO. 15 20 SHEETS	F.A.I. RTE.	SECTION	COUNTY	TOTAL SHEETS	SHEET NO.
	255	82-1HVB-I-1	ST. CLAIR	45	40
FED. ROAD DIST. NO.			ILLINOIS FED. AID PROJECT		
			CONTRACT NO. 76926		