



 HMA SHOULDER REMOVAL (FULL DEPTH)

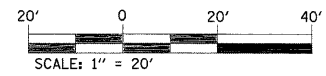

PLAN	SURVEYED	DATE
	PLOTTED	BY
	CHECKED	
	BY	
	NO.	
	FILE NAME	

PROFILE	SURVEYED	DATE
	PLOTTED	BY
	CHECKED	
	BY	
	NO.	
	NOTATIONS	

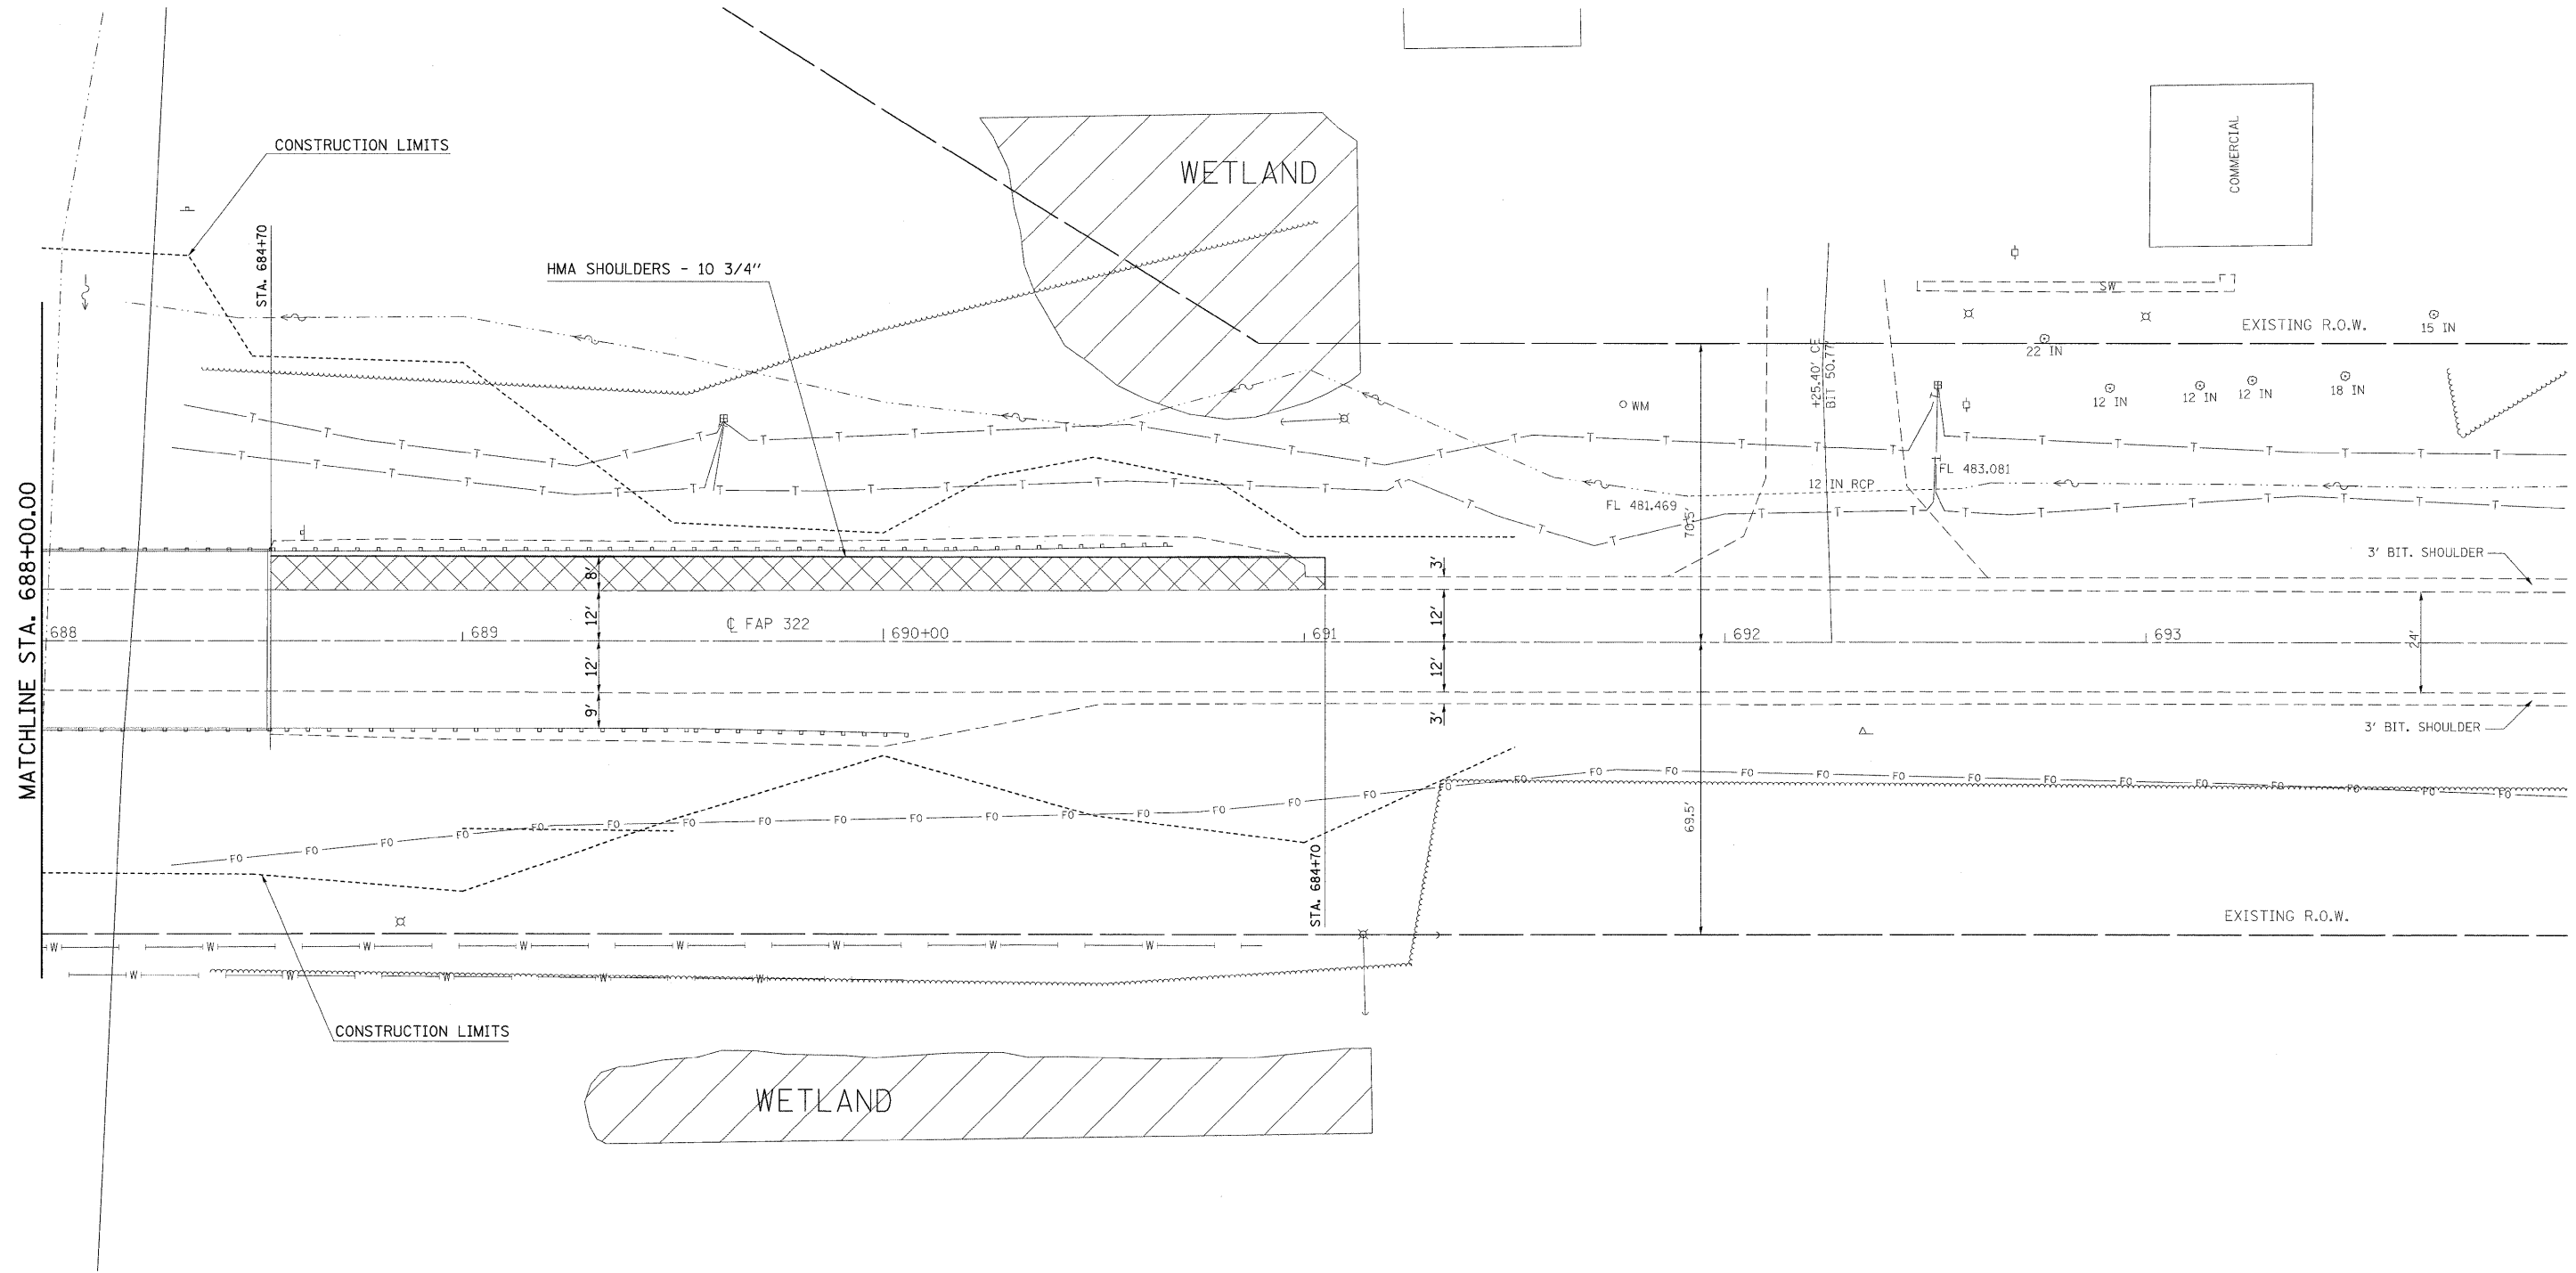

FILE NAME = #FILE#	USER NAME = #USER#	DESIGNED -	REVISED -	<b>STATE OF ILLINOIS DEPARTMENT OF TRANSPORTATION</b>	<b>PRE-STAGE CONSTRUCTION</b>			F.A.P. RTE. 322	SECTION 25BR-1	COUNTY MARTON	TOTAL SHEETS 63	SHEET NO. 15
	PLOT SCALE = #SCALE#	DRAWN -	REVISED -		SCALE: 20	SHEET NO. 2 OF 6 SHEETS	STA. 688+00	TO STA. 694+00	<b>CONTRACT NO. 76A83</b>			
	PLOT DATE = #DATE#	CHECKED -	REVISED -		ILLINOIS FED. AID PROJECT							
		DATE -	REVISED -									