
 



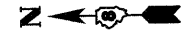




LEGEND

-  IMPACT ATTENUATOR
-  TEMPORARY CONCRETE BARRIER
-  BARRELS OR BARRICADES WITH STEADY BURNING LIGHT
-  TEMPORARY BRIDGE TRAFFIC SIGNALS
-  TEMPORARY DETECTOR LOOPS



PLAN	SURVEYED	BY	DATE
	ALIGNMENT CHECKED		
	RTY. OF WAY CHECKED		
	POD FILE NAME		
	NO.		

PROFILE	SURVEYED	BY	DATE
	GRADES CHECKED		
	B.M. NOTED		
	STRUCTURE NOTATIONS CHFD		
	NO.		

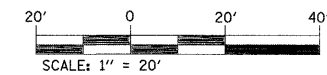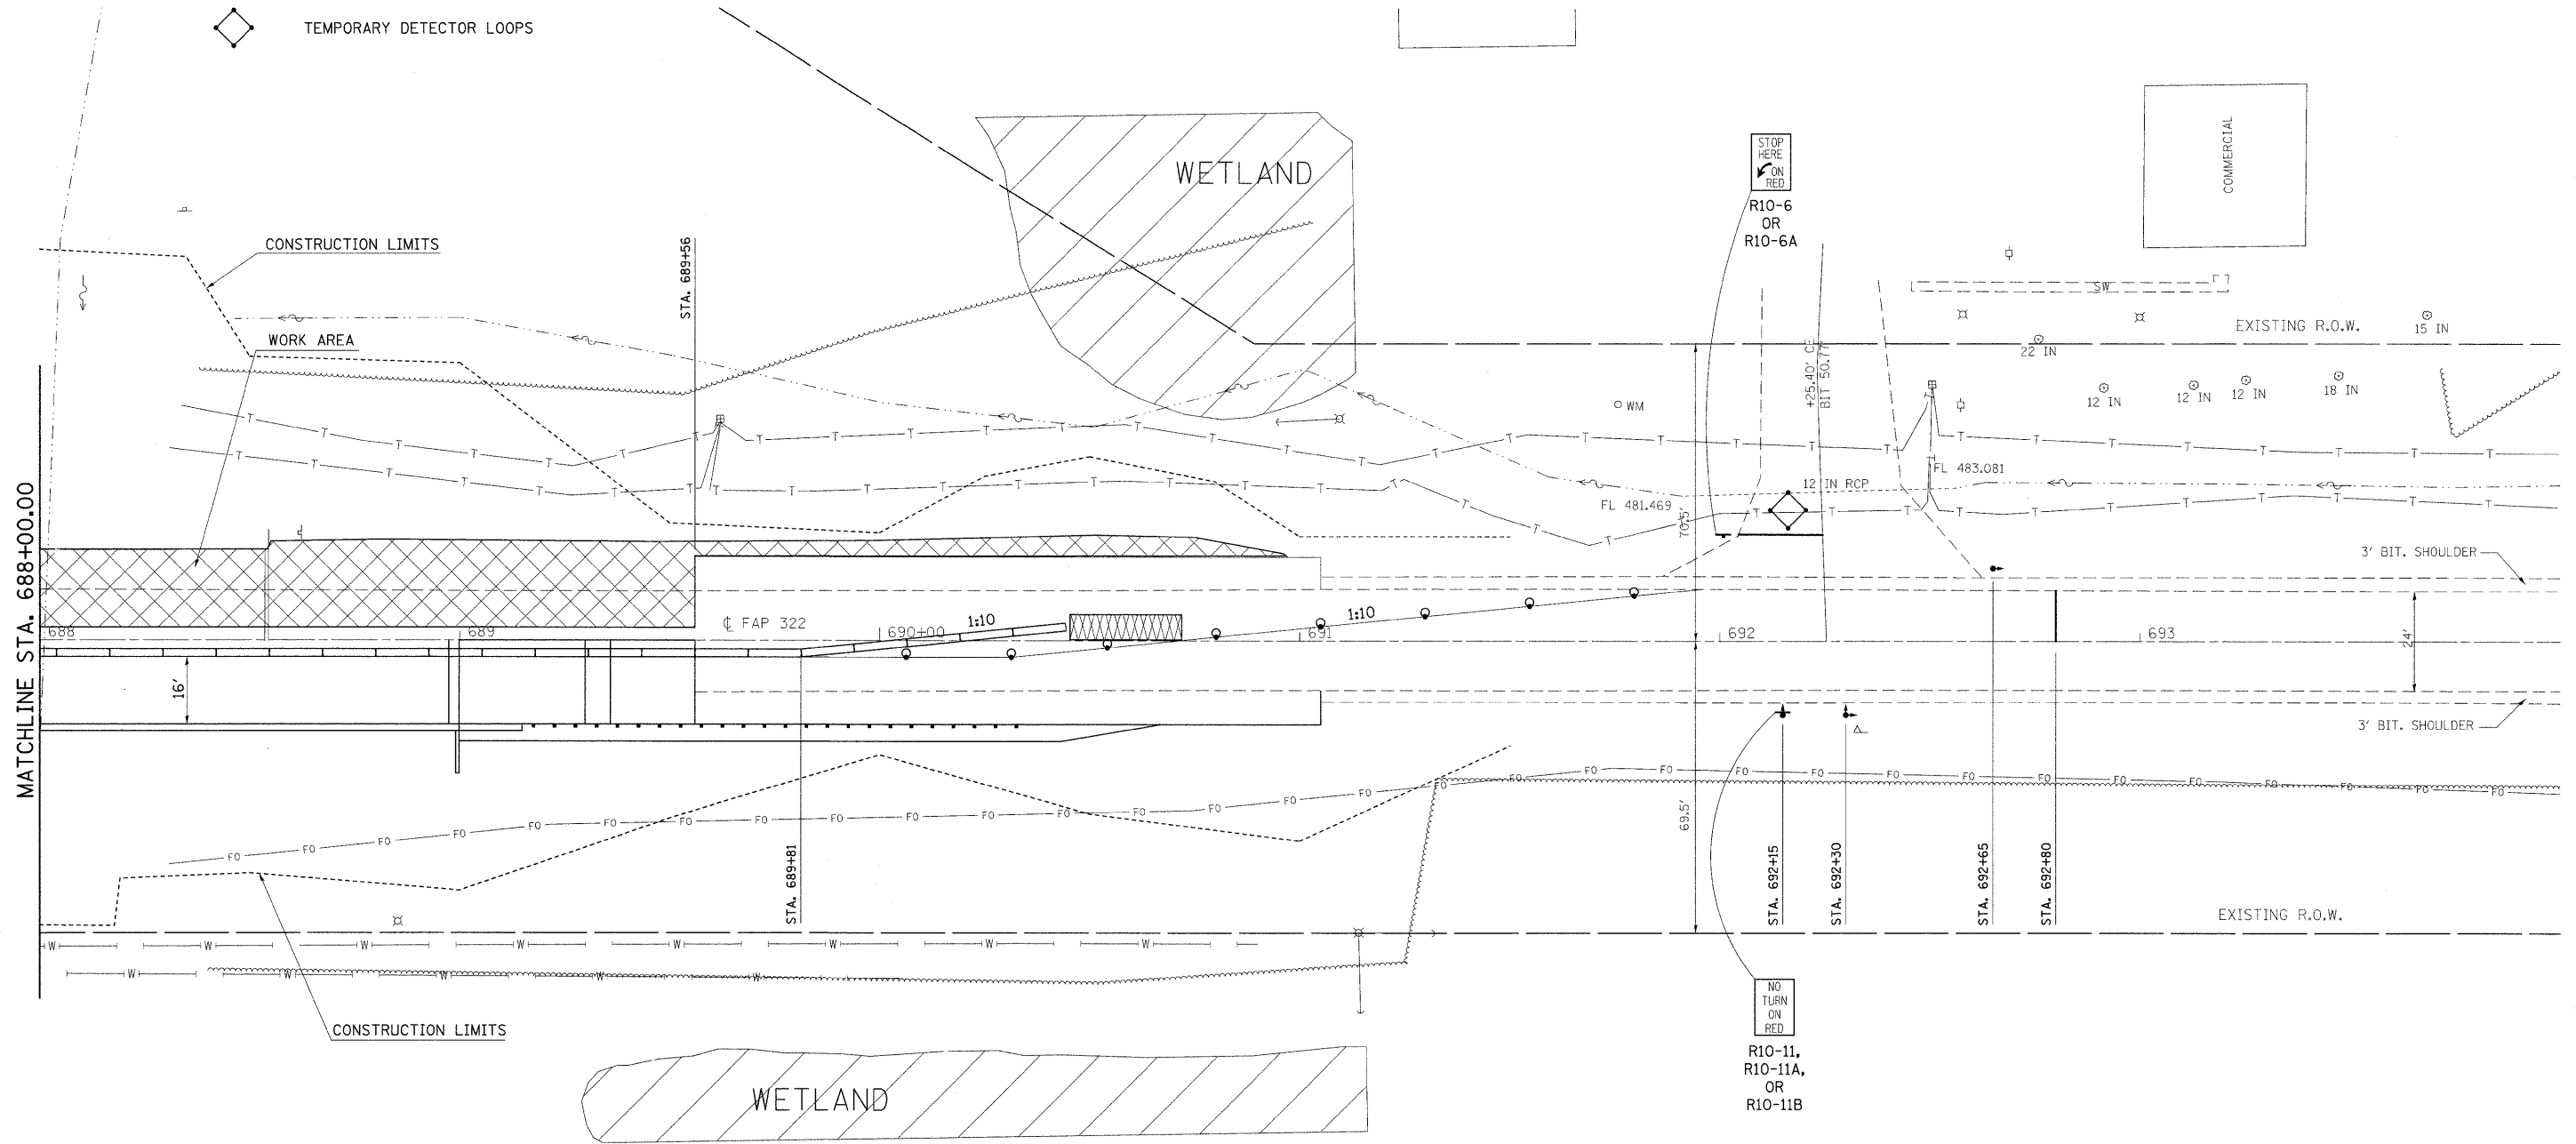

FILE NAME =	USER NAME = harbaughrd	DESIGNED -	REVISED -	STATE OF ILLINOIS DEPARTMENT OF TRANSPORTATION	STAGE II CONSTRUCTION	F.A.P. RTE.	SECTION	COUNTY	TOTAL SHEETS	SHEET NO.	
c:\pw_work\p\dot\harbaughrd\dms52336\stg77005a.dgn	PLOT SCALE = 20.0000' / IN.	DRAWN -	REVISED -			322	25BR-1	MARION	63	19	
	PLOT DATE = 11/25/2009	CHECKED -	REVISED -			CONTRACT NO. 76A83					
		DATE -	REVISED -			ILLINOIS FED. AID PROJECT					
				SCALE: 20	SHEET NO. 6 OF 6 SHEETS	STA. 688+00	TO STA. 694+00				