



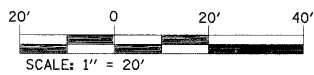

PLAN	SURVEYED	BY	DATE
	PLOTTED		
	CHECKED		
	ART. OF WAY CHECKED		
	ADD FILE NAME		
	NO.		

PROFILE	SURVEYED	BY	DATE
	PLOTTED		
	CHECKED		
	SAF. NOTED		
	STRUCTURE NOTATIONS CHK'D		
	NO.		

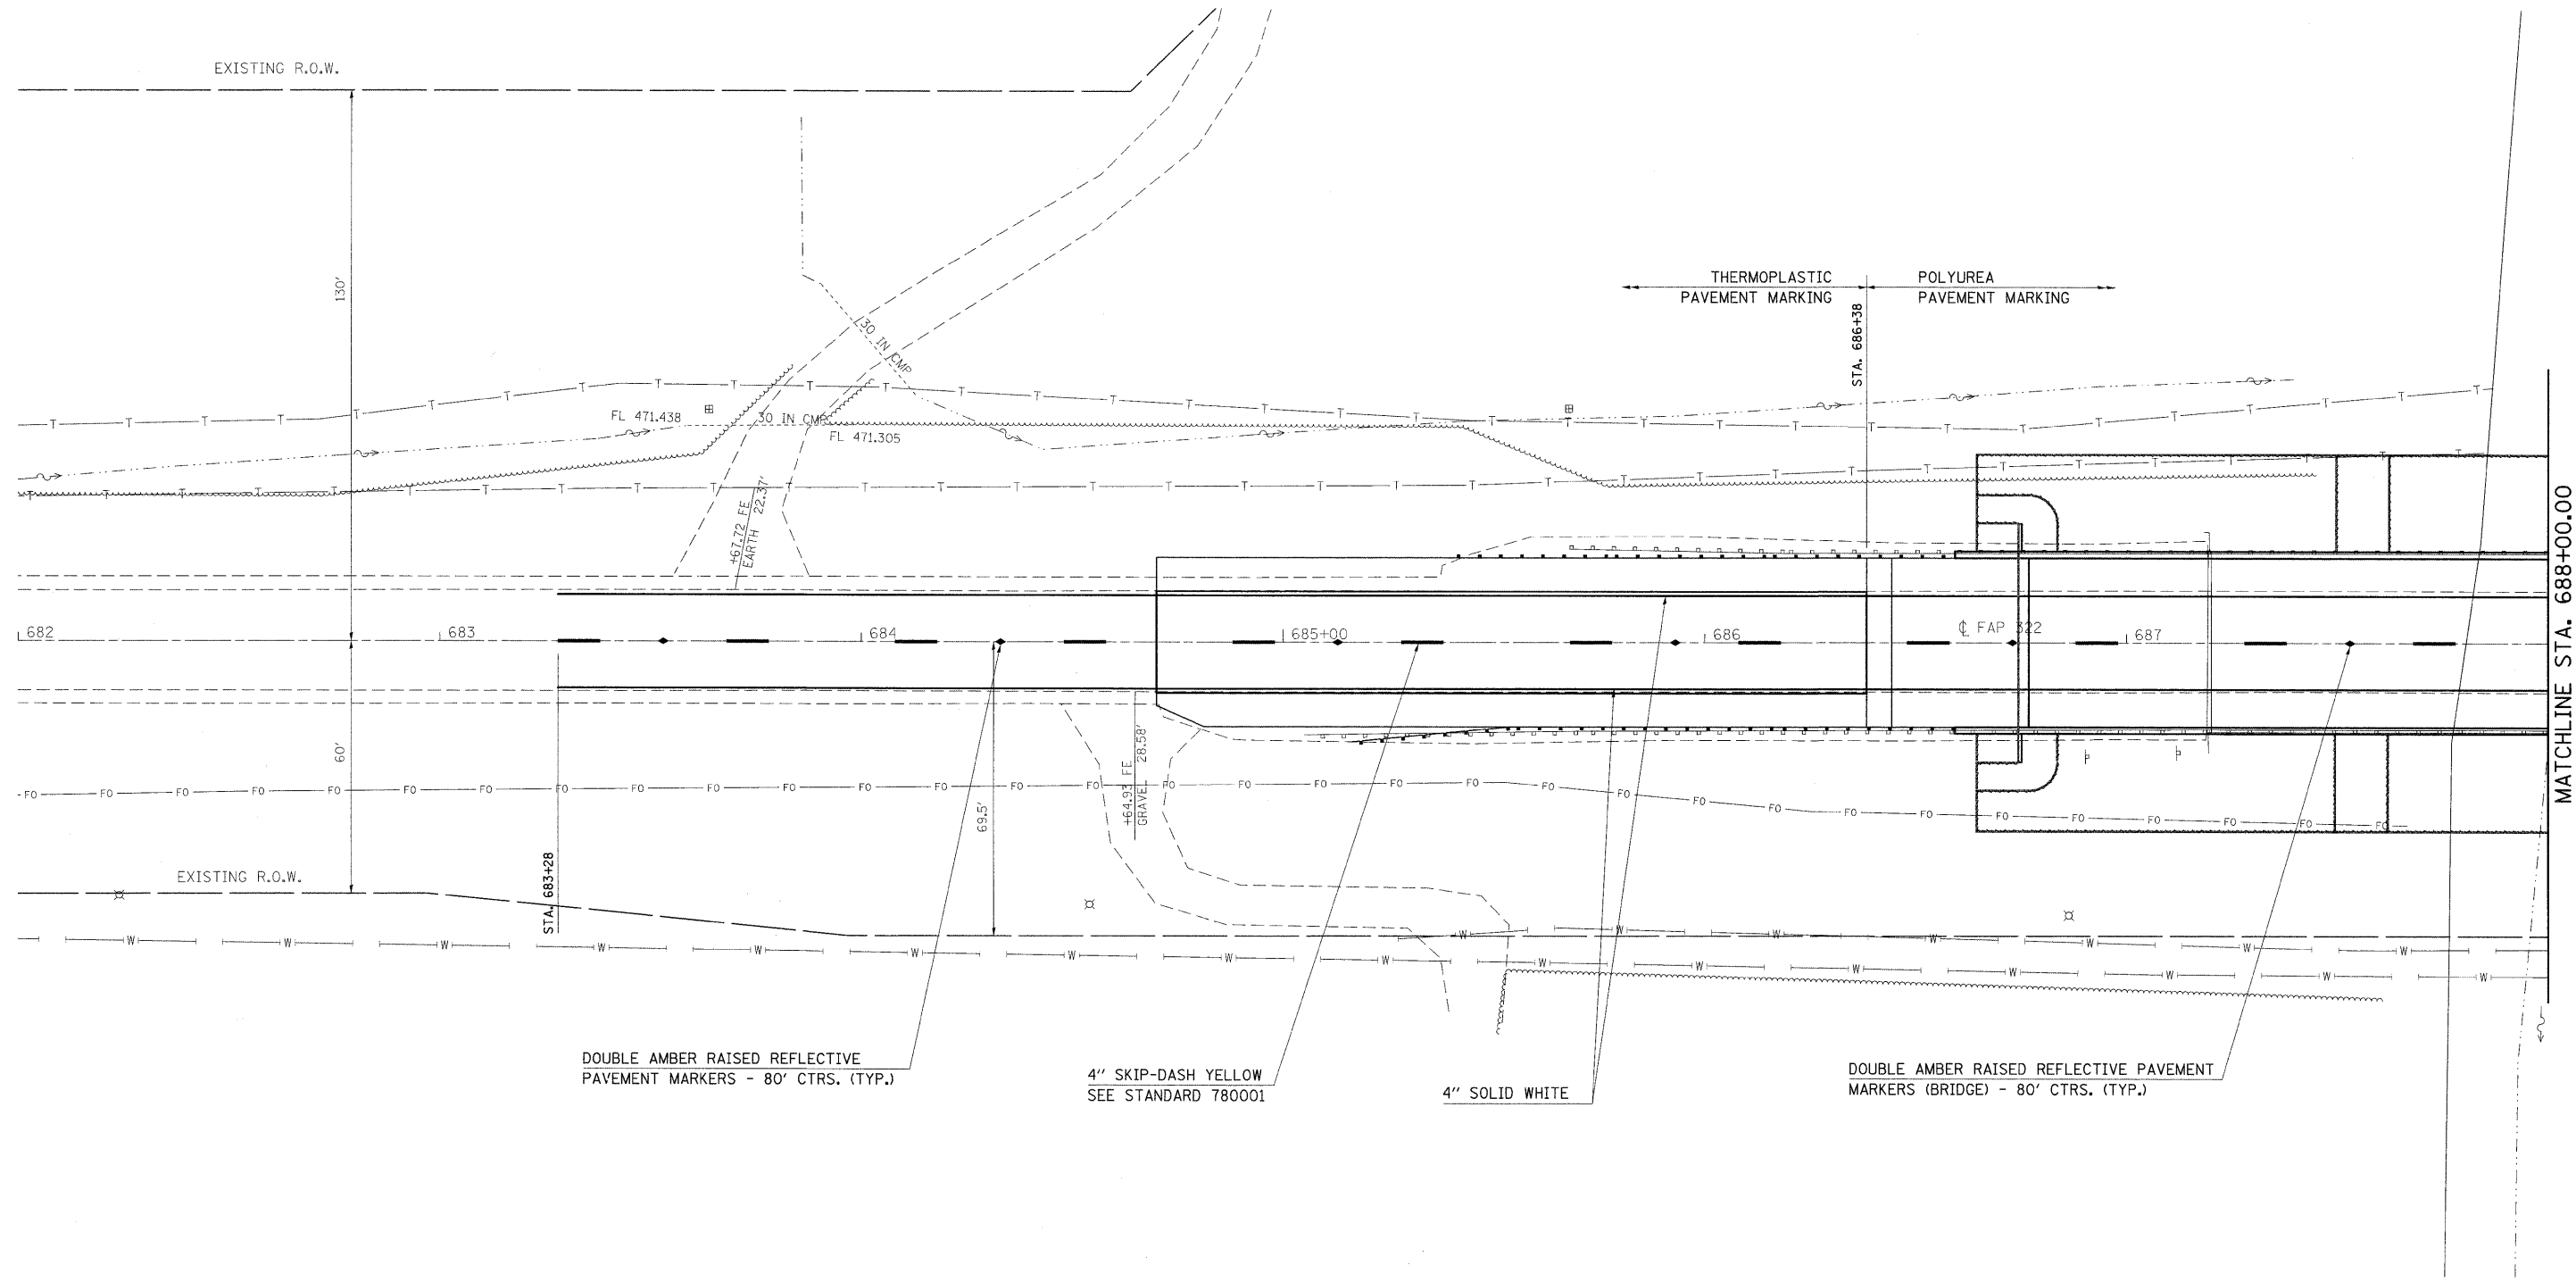

FILE NAME =	USER NAME = #USER#	DESIGNED -	REVISED -	<b>STATE OF ILLINOIS DEPARTMENT OF TRANSPORTATION</b>	<b>PAVEMENT MARKING</b>			F.A.P. RTE.	SECTION	COUNTY	TOTAL SHEETS	SHEET NO.
#FILE#		DRAWN -	REVISED -		SCALE: 20	SHEET NO. 1 OF 2 SHEETS	STA. 682+00 TO STA. 688+00	322	25BR-1	MARION	63	22
		CHECKED -	REVISED -		<b>CONTRACT NO. 76A83</b>							
		DATE -	REVISED -		ILLINOIS FED. AID PROJECT							