
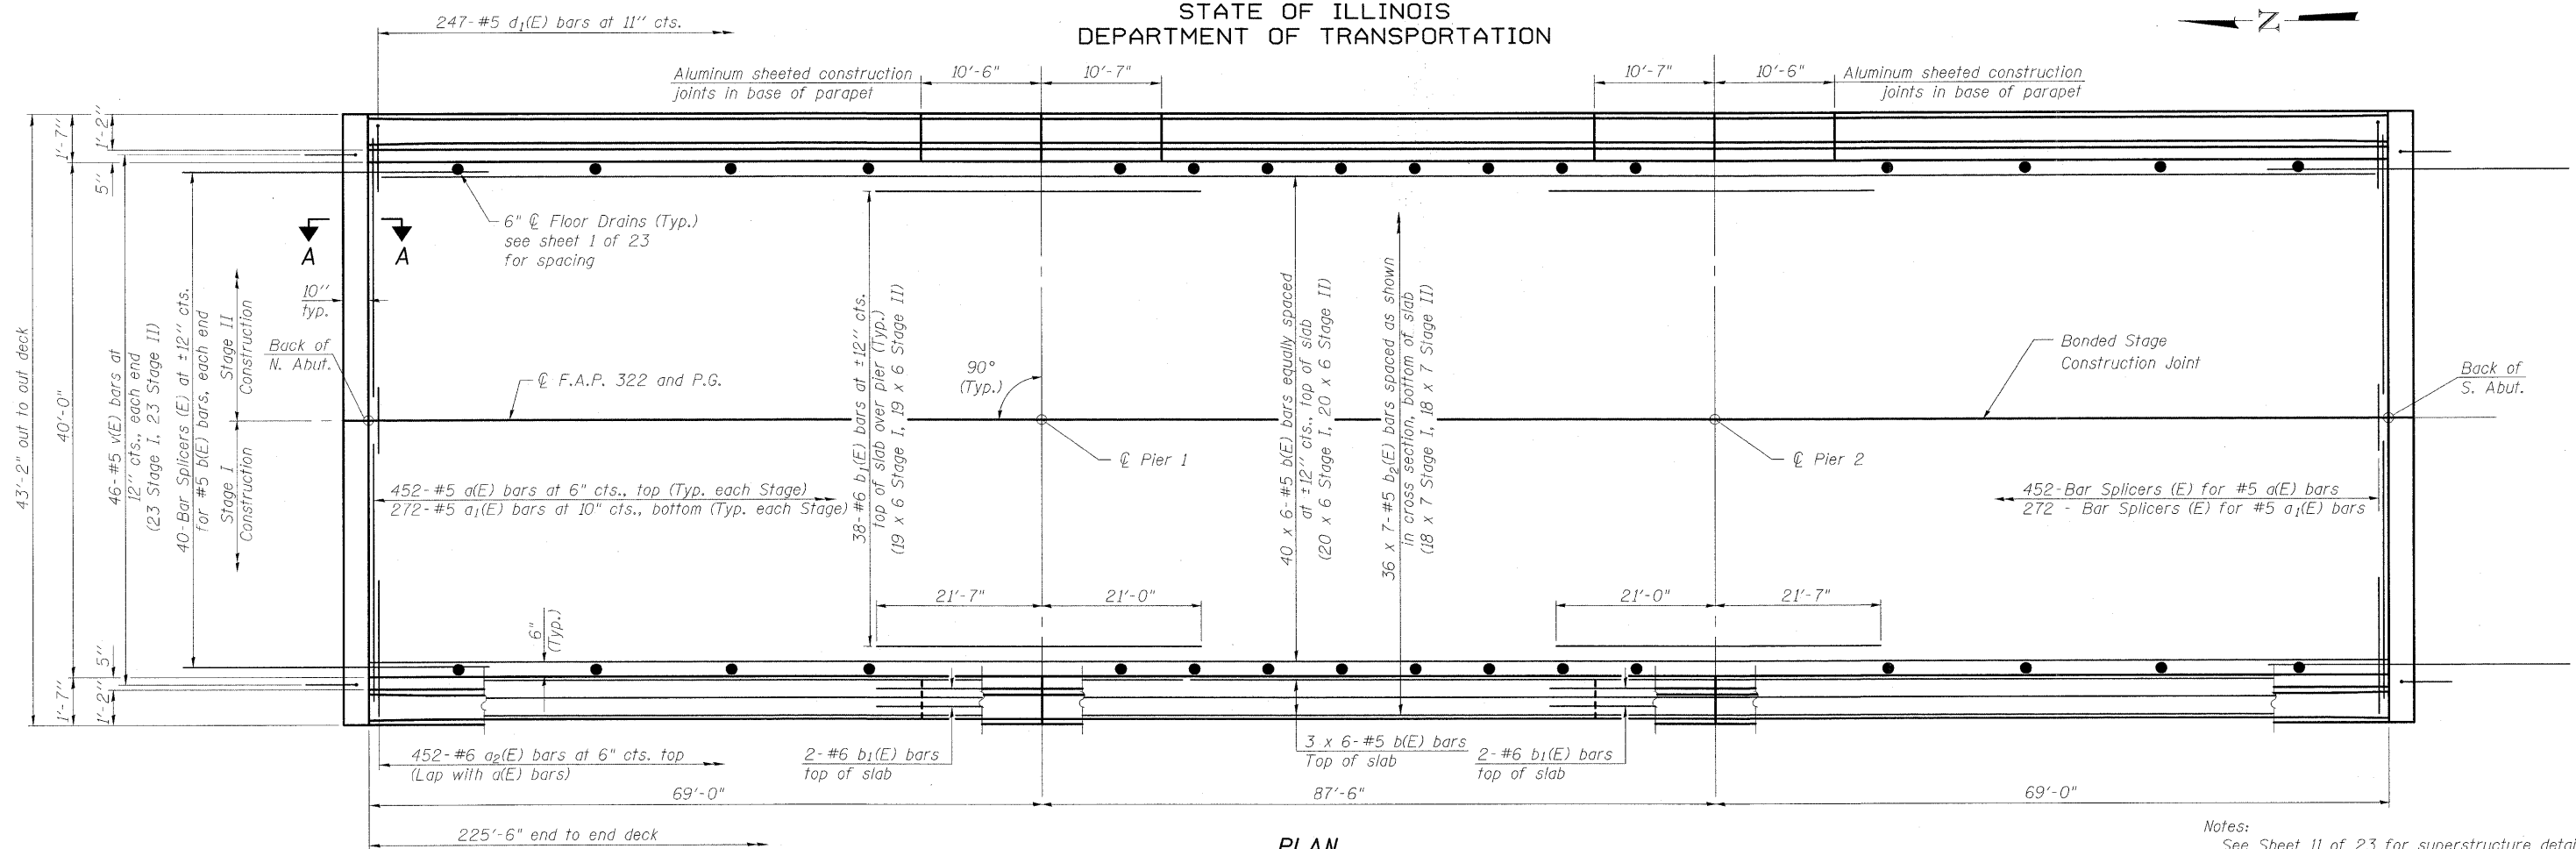


STATE OF ILLINOIS
DEPARTMENT OF TRANSPORTATION

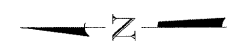


PLAN

Notes:
See Sheet 11 of 23 for superstructure details and Bill of Material.
Bars indicated thus 40 x 6-#5 etc. indicates 40 lines of bars with 6 lengths per line.
See Sheet 11 of 23 for parapet reinforcement.
For Section A-A and displaying details See Sheet 14 of 23.

MIN. BAR LAP

#5 bar = 1'-8"

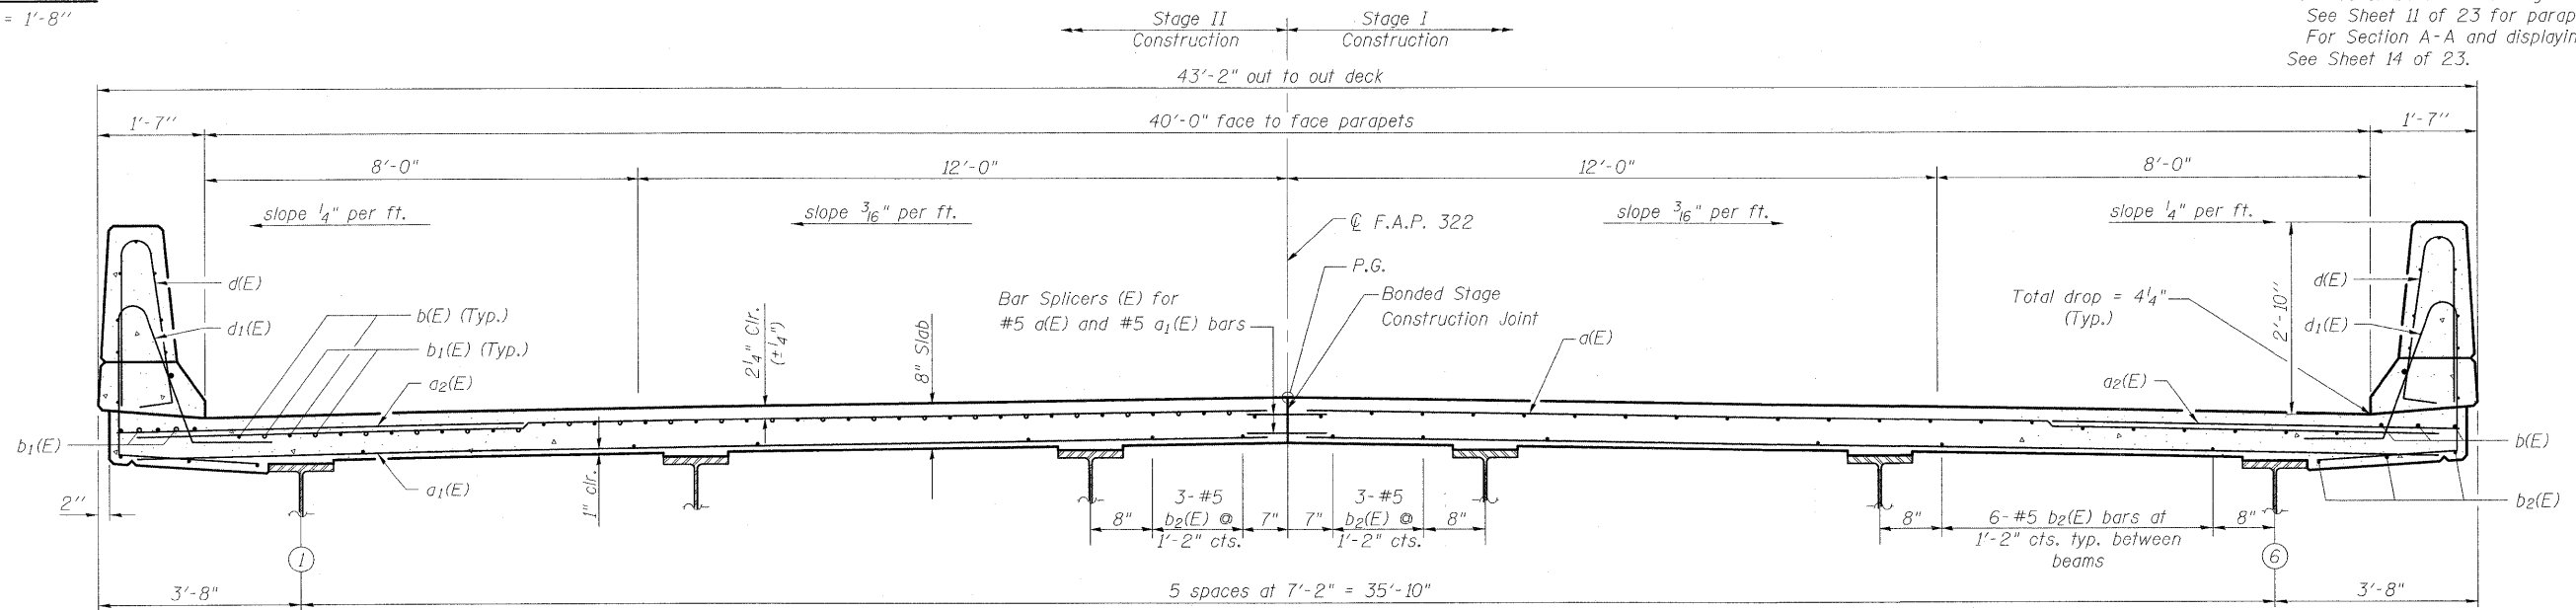

NEAR PIER

CROSS SECTION
(Looking South)

NEAR MIDSPAN

SUPERSTRUCTURE
STRUCTURE NUMBER 061-0094

DESIGNED	B.B.
CHECKED	C.J.F.
DRAWN	W.J.S.
CHECKED	C.J.F. & B.B.



**BERNARDIN
LOCHMUELLER &
ASSOCIATES, INC.**

3 Oak Drive
Maryville, IL 62902-5635
Local: 618-288-4955
Fax: 618-288-4696

SHEET NO. 10 23 SHEETS	F.A.P. RTE. 322	SECTION 25BR-1	COUNTY MARION	TOTAL SHEETS 63	SHEET NO. 33
	SN 061-0094		CONTRACT NO. 76A83		
FED. ROAD DIST. NO. 8 ILLINOIS FED. AID PROJECT 322					

14:25 PM 9/29/2009 \vgn00009476483.010.dgn