


FINAL SURVEY	SURVEYED	BY	DATE
NOTE BOOK	PLOTTED		
NO.	TEMPLATE		
	AREAS CHECKED		

ORIGINAL SURVEY	SURVEYED	BY	DATE
NOTE BOOK	PLOTTED		
NO.	TEMPLATE		
	AREAS CHECKED		

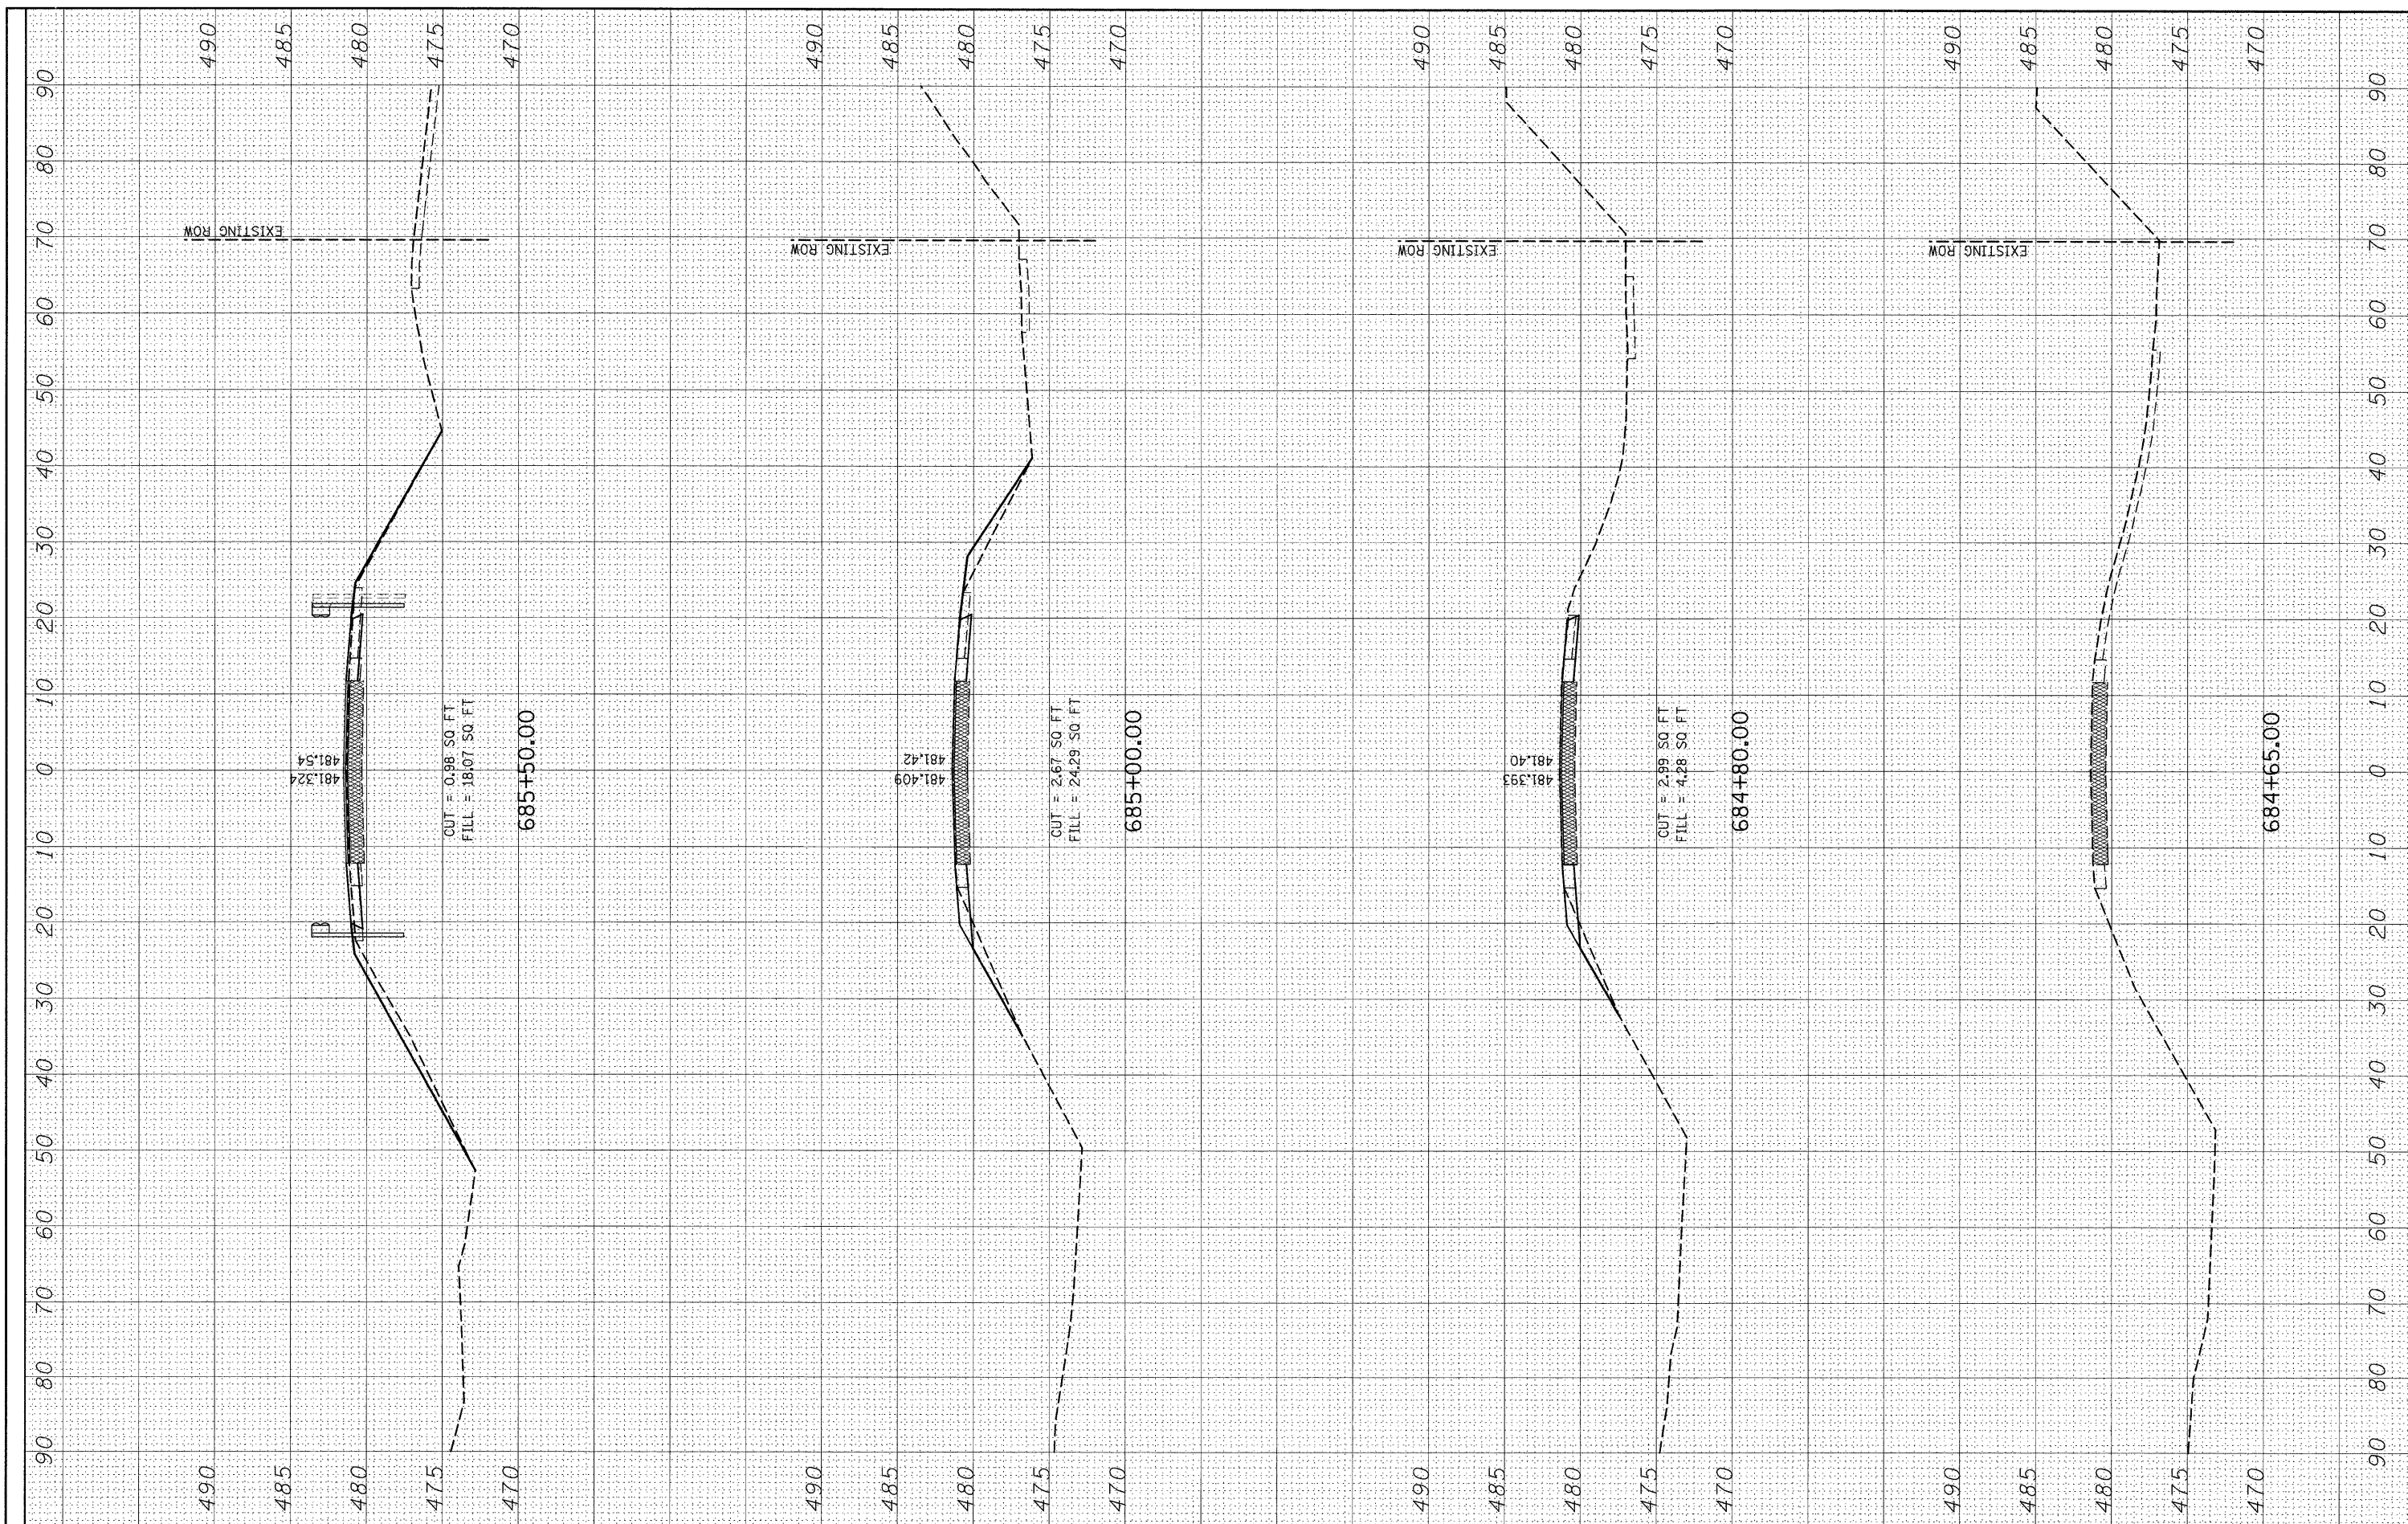

FILE NAME =	USER NAME = #USER#
#FILE#	
	DESIGNED -
	DRAWN -
	CHECKED -
	DATE - #DATE#

	REVISED -
	REVISED -
	REVISED -
	REVISED -

**STATE OF ILLINOIS
DEPARTMENT OF TRANSPORTATION**

CROSS SECTIONS - MAINLINE

SCALE: 20 SHEET NO. 1 OF 5 SHEETS STA. 684+65 TO STA. 685+50

F.A.P. RTE.	SECTION	COUNTY	TOTAL SHEETS	SHEET NO.
322	25BR-1	MARION	63	55
CONTRACT NO. 76A83				
ILLINOIS FED. AID PROJECT				