


FINAL SURVEY	SURVEYED	BY	DATE
NOTE BOOK NO.	PLOTTED		
	TEMPLATE		
	AREAS CHECKED		

ORIGINAL SURVEY	SURVEYED	BY	DATE
NOTE BOOK NO.	PLOTTED		
	TEMPLATE		
	AREAS CHECKED		

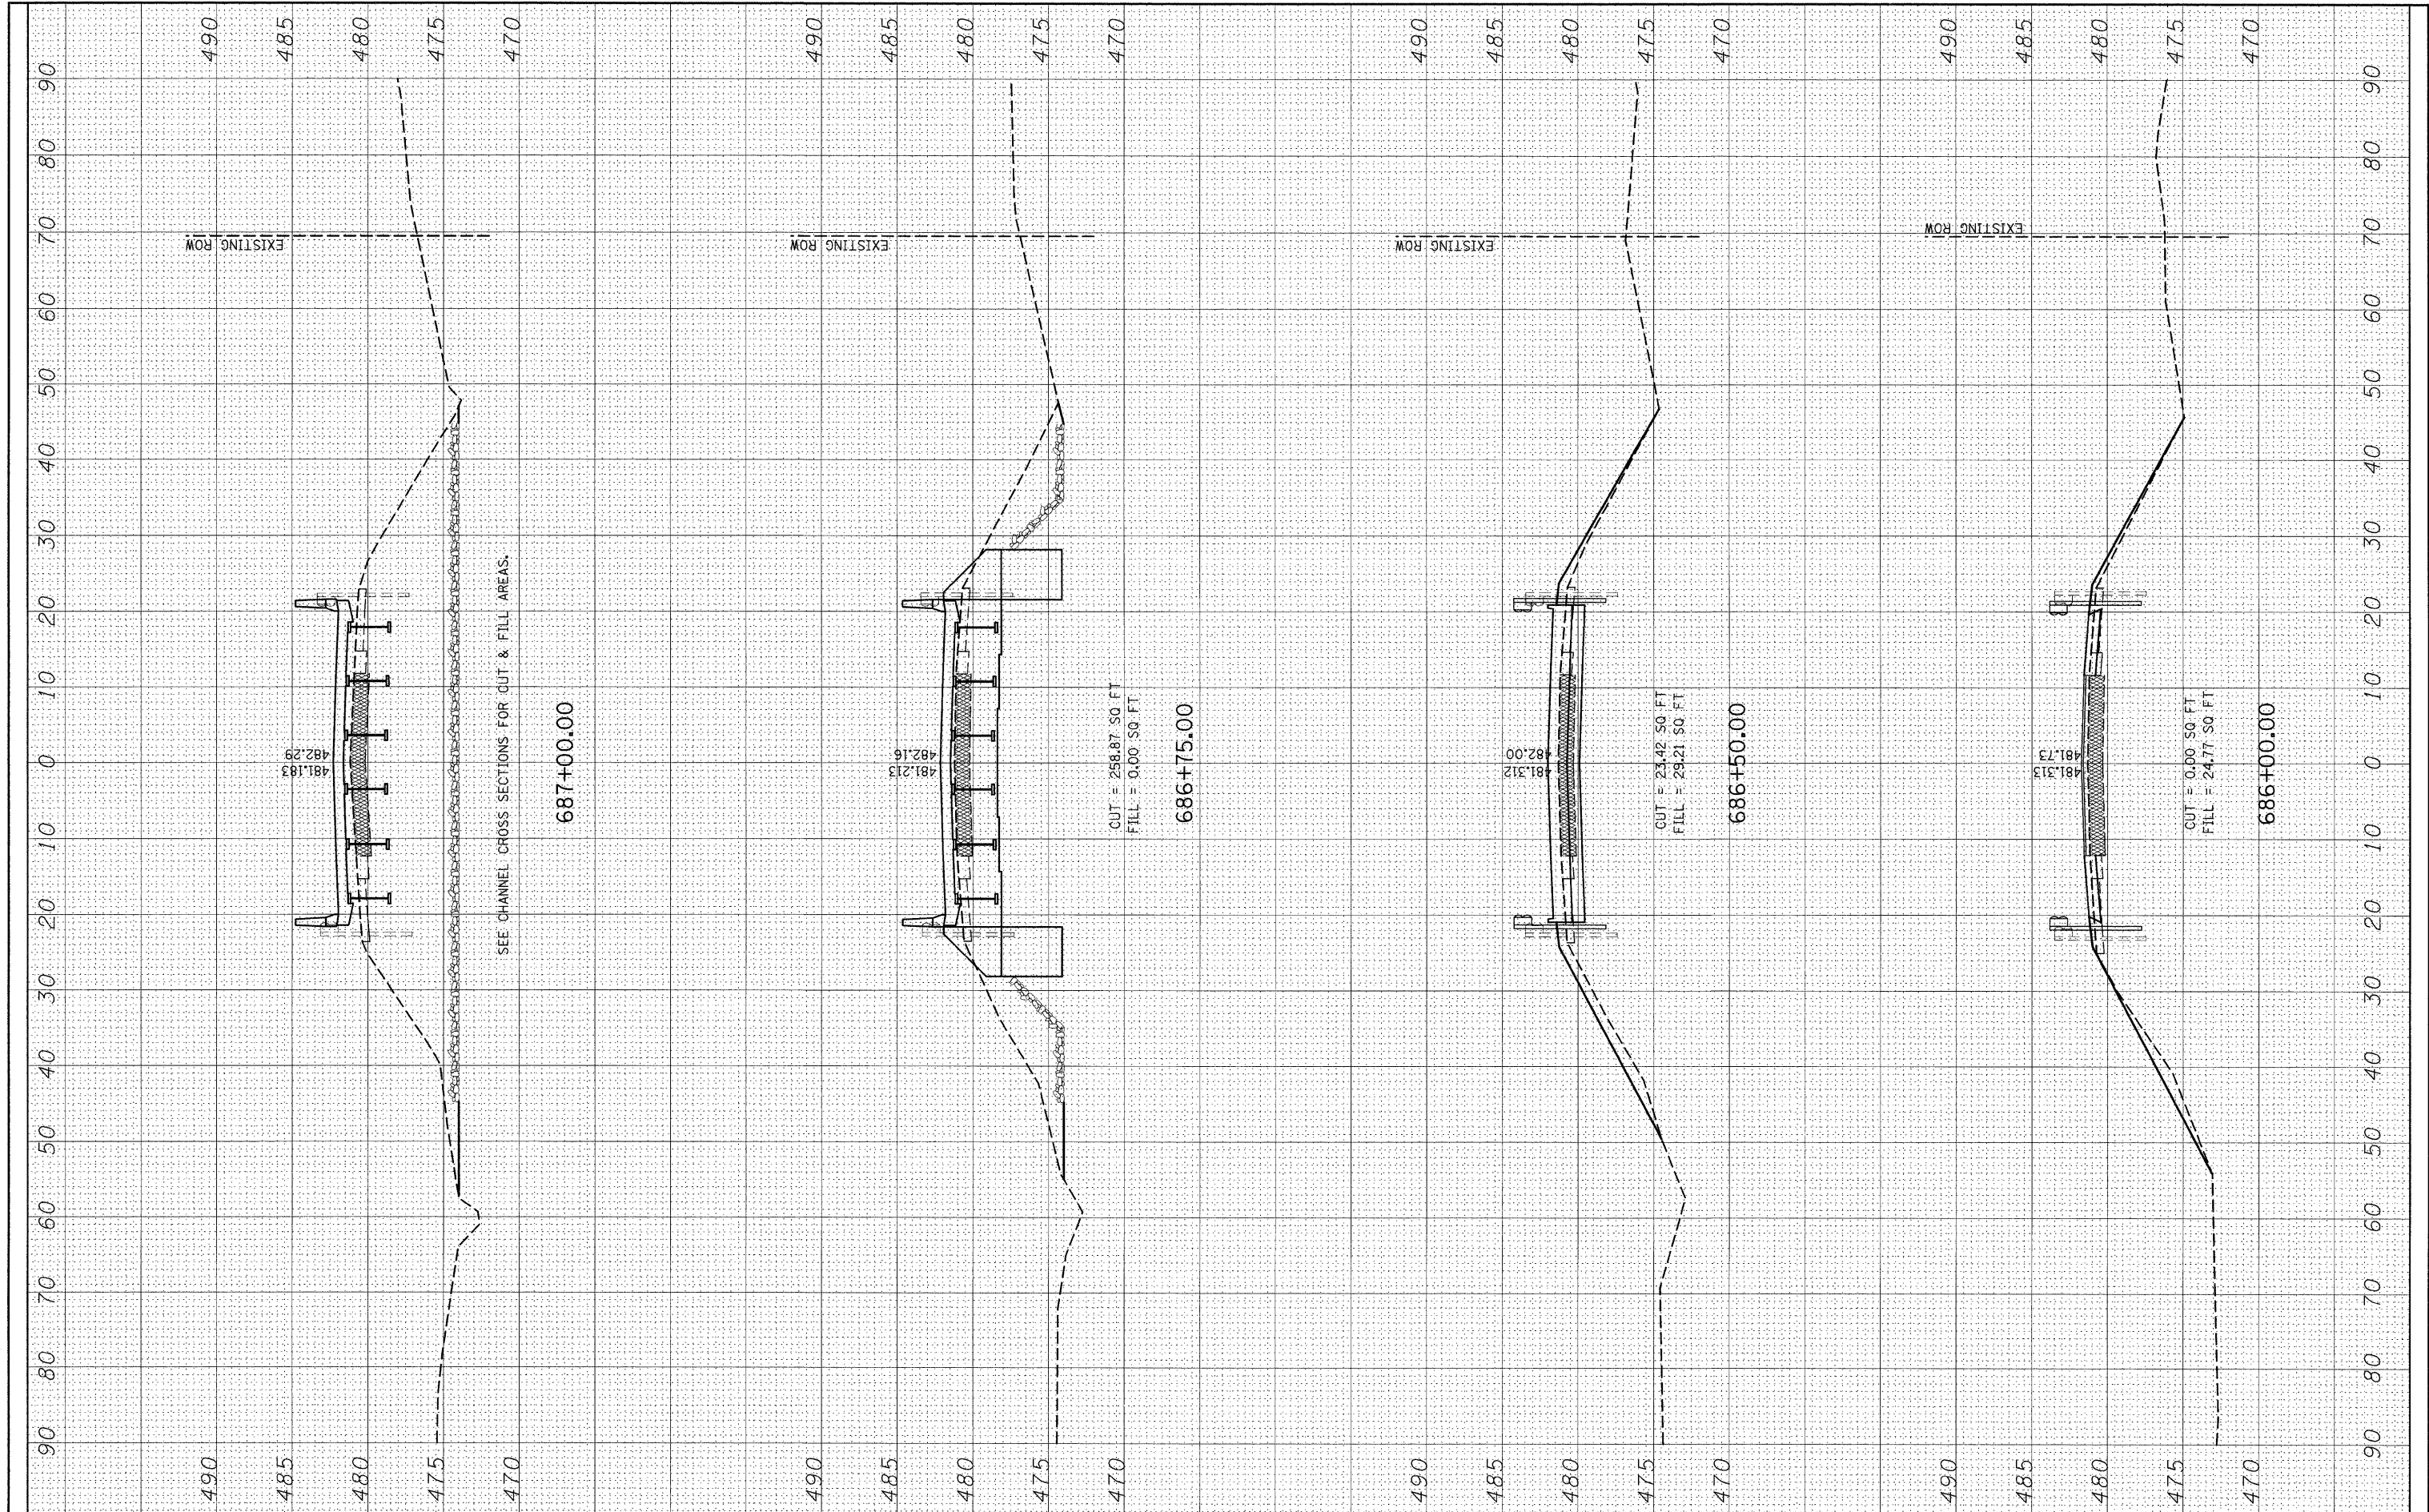

FILE NAME = #FILE#
 USER NAME = #USER#
 PLOT SCALE = #SCALE#
 PLOT DATE = #DATE#

DESIGNED -
 DRAWN -
 CHECKED -
 DATE -

REVISED -
 REVISED -
 REVISED -
 REVISED -

**STATE OF ILLINOIS
 DEPARTMENT OF TRANSPORTATION**

CROSS SECTIONS - MAINLINE

SCALE: 20
 SHEET NO. 2 OF 5 SHEETS
 STA. 686+00 TO STA. 687+00

F.A.P. RTE. 322	SECTION 258R-1	COUNTY MARION	TOTAL SHEETS 63	SHEET NO. 56
CONTRACT NO. 76A83				
ILLINOIS FED. AID PROJECT				