

STATE OF ILLINOIS
DEPARTMENT OF TRANSPORTATION
DIVISION OF HIGHWAYS


**PROPOSED
HIGHWAY PLANS**

FAU ROUTE 9153
SECTION 82-1K

ST. CLAIR COUNTY
C-98-020-10
PROPOSED EXCHANGE AVENUE EXTENSION
FROM PACKERS AVENUE TO 1ST STREET
1ST STREET PATCHING

F.A.U. RTE.	SECTION	COUNTY	TOTAL SHEETS	SHEET NO.
9153	82-1K	ST. CLAIR	107	1
FED. ROAD DIST. NO.	ILLINOIS	CONTRACT NO. 76C40		

D-98-059-08

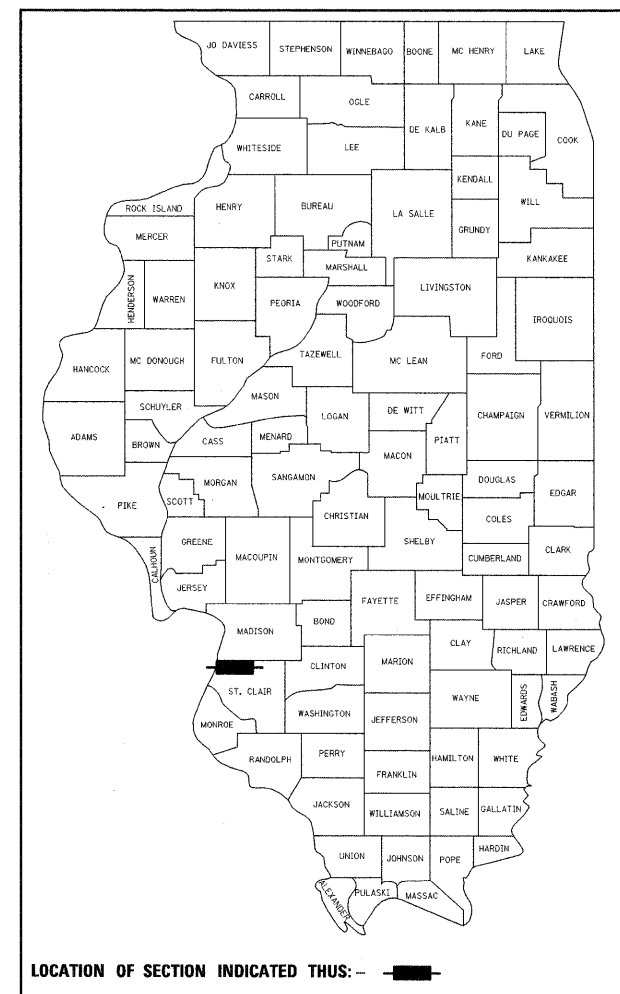

NOTE: WHEREVER IN THESE PLANS FAU 9153 IS REFERENCED IT SHALL MEAN FAU 9153

FOR INDEX OF SHEETS, SEE SHEET NO. 2

EXCHANGE AVENUE
ADT = 16,940 (2030)
DESIGN SPEED = 30 MPH
POSTED SPEED = 25 MPH


INTERSTATE 70
ADT = 59,940 (2030)
DESIGN SPEED = 60 MPH
POSTED SPEED = 55 MPH

IL ROUTE 3 (ST. CLAIR AVE.)
ADT = 6,400 (2008), 7,900 (2030)
DESIGN SPEED = 40 MPH (S. OF PACKERS AVE.)
DESIGN SPEED = 50 MPH (N. OF PACKERS AVE.)
POSTED SPEED = 35 MPH (S. OF PACKERS AVE.)
POSTED SPEED = 45 MPH (N. OF PACKERS AVE.)

1ST STREET
ADT = 1,350 (2008), 1,700 (2030)
DESIGN SPEED = 35 MPH
POSTED SPEED = 30 MPH

PROJECT LOCATED IN: FAIRMONT CITY, ILLINOIS
EAST ST. LOUIS, ILLINOIS

PLANS 1" = 50'
PROFILES 1" = 5'
X-SECTIONS 1" = 10' H
1" = 5' V


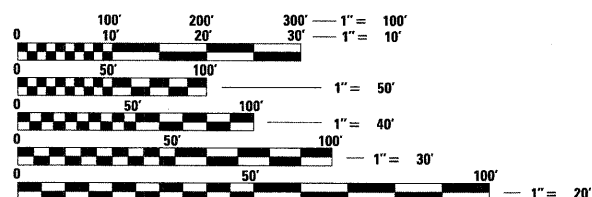


FULL SIZE PLANS HAVE BEEN PREPARED USING STANDARD ENGINEERING SCALES. REDUCED SIZED PLANS WILL NOT CONFORM TO STANDARD SCALES. IN MAKING MEASUREMENTS ON REDUCED PLANS, THE ABOVE SCALES MAY BE USED.

J.U.L.I.E.
JOINT UTILITY LOCATION INFORMATION FOR EXCAVATION
1-800-892-0123
OR 811

PROJECT ENGINEER : MICHAEL D. PRITCHETT (618) 346-3180
PROJECT MANAGER : JANE CHASTAIN MERCER (618) 346-3206

CONTRACT NO. 76C40

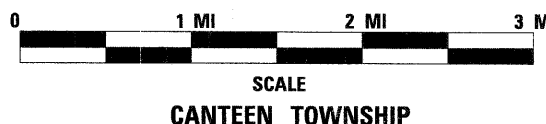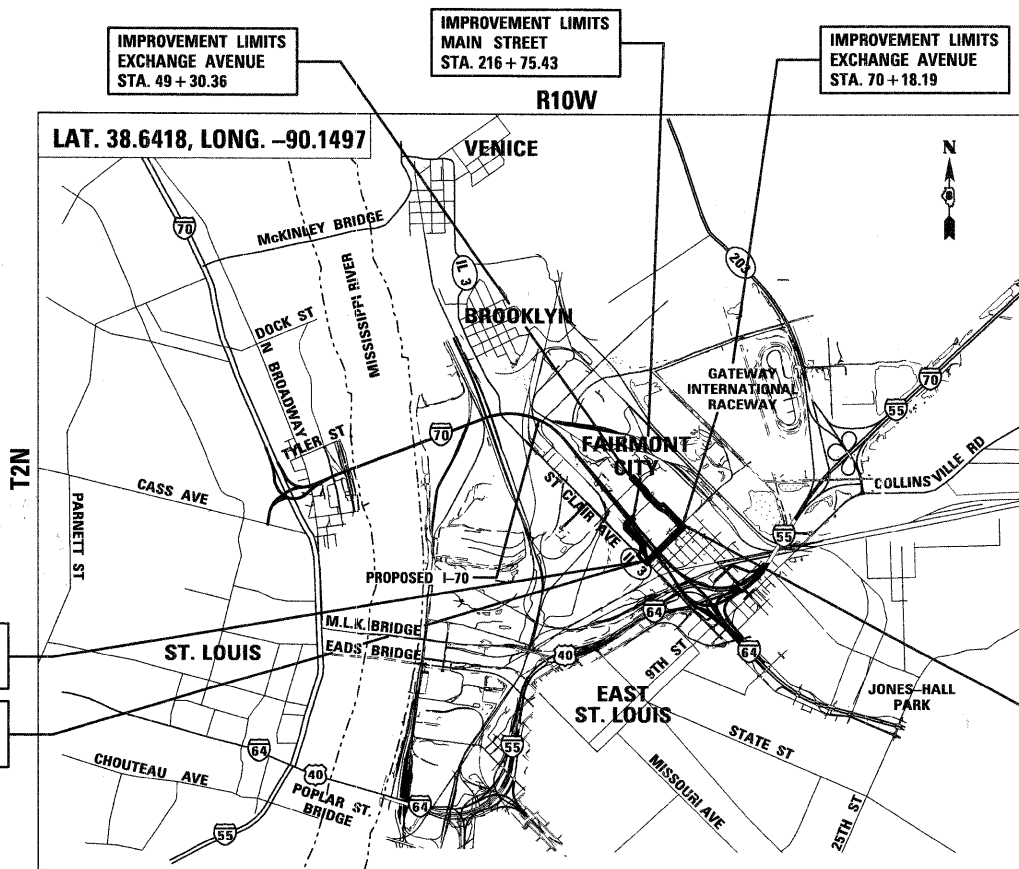

GROSS LENGTH OF PROJECT: 5,375.42'

NET LENGTH OF PROJECT: 5,375.42'

ROBERT J. STERN
040104
REGULATED
PROFESSIONAL
ENGINEER
OF
ILLINOIS

Robert J. Stern

EXPIRES: 11/30/09
DATE: 9/28/09
FOR SHEETS : 1-29, 40, 45-64, 79, 85-107

STATE OF ILLINOIS
DAVID P. DOBKOWSKI
062-066794
LICENSED
PROFESSIONAL
ENGINEER
OF
ILLINOIS

David P. Dobkowski

EXPIRES: 11/26/09
DATE: 9/29/09
SHEETS: 30-39, 80-84

FRED M. LAW
062-066794
LICENSED
PROFESSIONAL
ENGINEER
OF
ILLINOIS

Fred M. Law

EXPIRES: 11/30/11
DATE: 09/29/09
SHEETS: 41-44

STATE OF ILLINOIS
DEPARTMENT OF TRANSPORTATION
DIVISION OF HIGHWAYS

SUBMITTED: Oct 21 20 09
May C. Ramis
DEPUTY DIRECTOR OF HIGHWAYS, REGION ENGINEER

December 4, 20 09
Charles G. Ingersoll
ENGINEER OF DESIGN AND ENVIRONMENT

December 4, 20 09
Christine M. Reed
DIRECTOR OF HIGHWAYS, CHIEF ENGINEER

TENG

TENG & ASSOCIATES, INC.
ENGINEERS/ARCHITECTS/PLANNERS
205 N. MICHIGAN AVE. CHICAGO, IL 60601
TELEPHONE: 312-616-0700

PRINTED BY THE AUTHORITY
OF THE STATE OF ILLINOIS

Rev.