
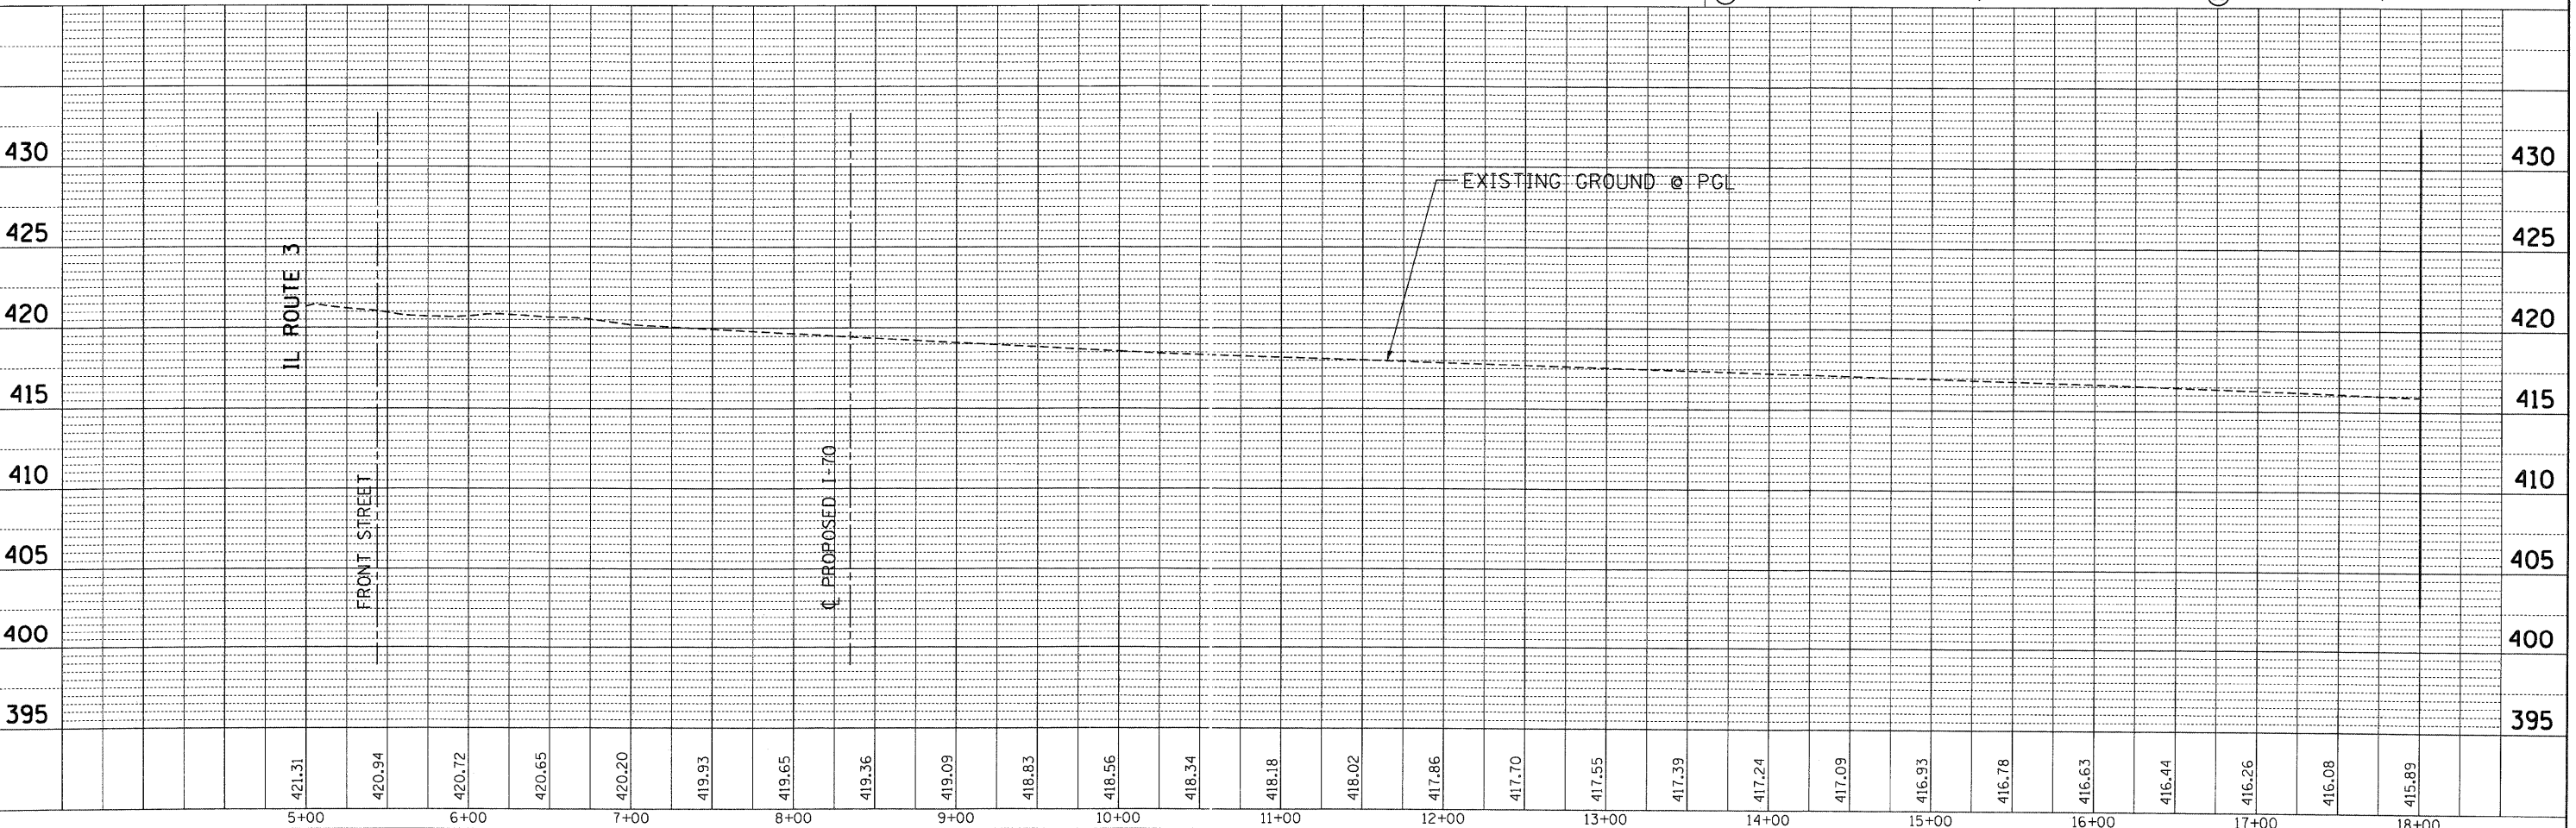


PLAN	SURVEYED	DATE
	PLOTTED	
	CHECKED	
	BY	
	NO.	
	FILE NAME	

PROFILE	SURVEYED	DATE
	PLOTTED	
	CHECKED	
	BY	
	NO.	
	FILE NAME	

10-14-2009, 16:17:37 BONDHUIJ  
 C:\IC-NORSPACE\BONDHUIJ\F-0044.D-TRANS.07\2282\2886B-001\CIVIL\CAO\99 ALL CONTRACTS\CONNSHEETS CONTRACT 03\DRCONN-03-SHT-PLAN\PROJ-9080.DGN

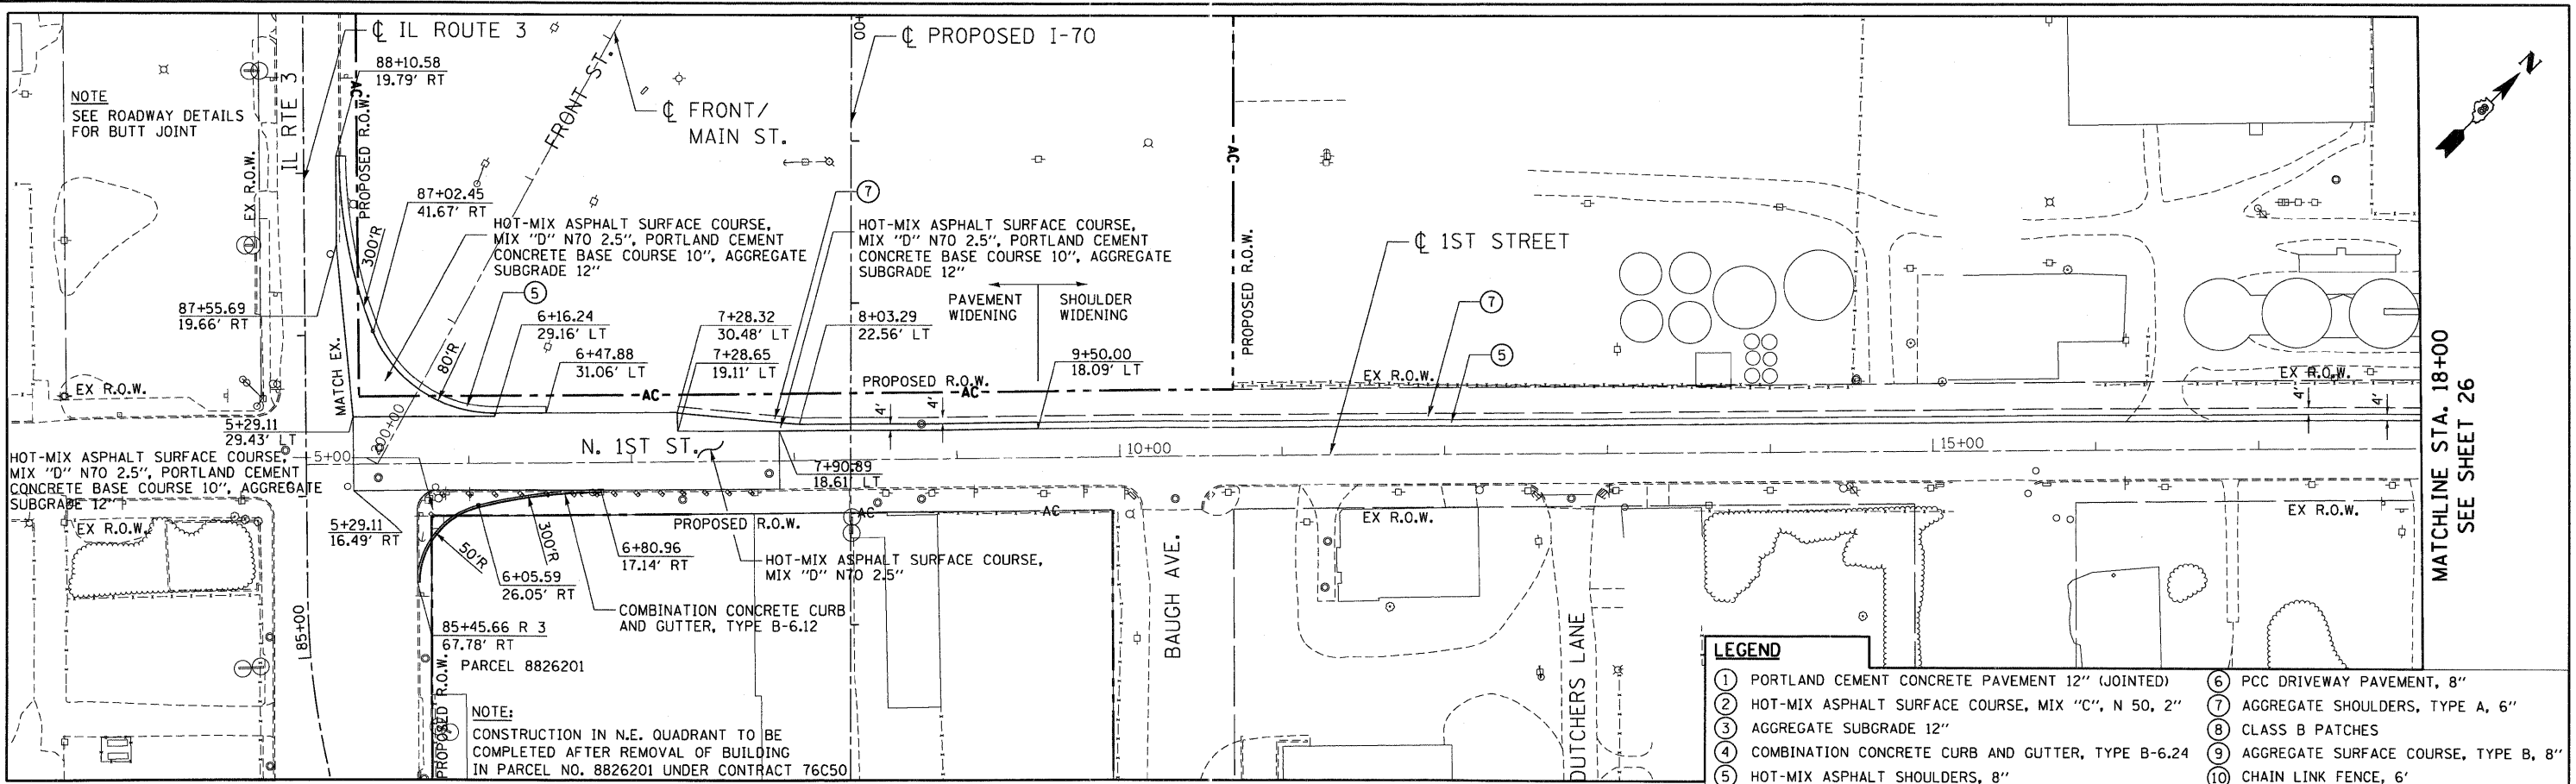

FILE NAME =	USER NAME = #USER#	DESIGNED - JB	REVISED -	<b>STATE OF ILLINOIS</b> <b>DEPARTMENT OF TRANSPORTATION</b> I-70 CONNECTION	<b>PROPOSED ROADWAY PLAN &amp; PROFILE</b> <b>1ST STREET</b> <b>ILLINOIS ROUTE 3 TO STA 18+00</b>	F.A.P. RTE.	SECTION	COUNTY	TOTAL SHEETS	SHEET NO.	
#FILEL#		DRAWN - JB	REVISED -			9153	B2-1K	ST. CLAIR	107	27	
PLOT SCALE = #SCALE#		CHECKED - ACL	REVISED -			CONTRACT NO. 76C40					
PLOT DATE = #DATE#		DATE - 10/09/09	REVISED -			FED. ROAD DIST. NO. ILLINOIS FED. AID PROJECT					