
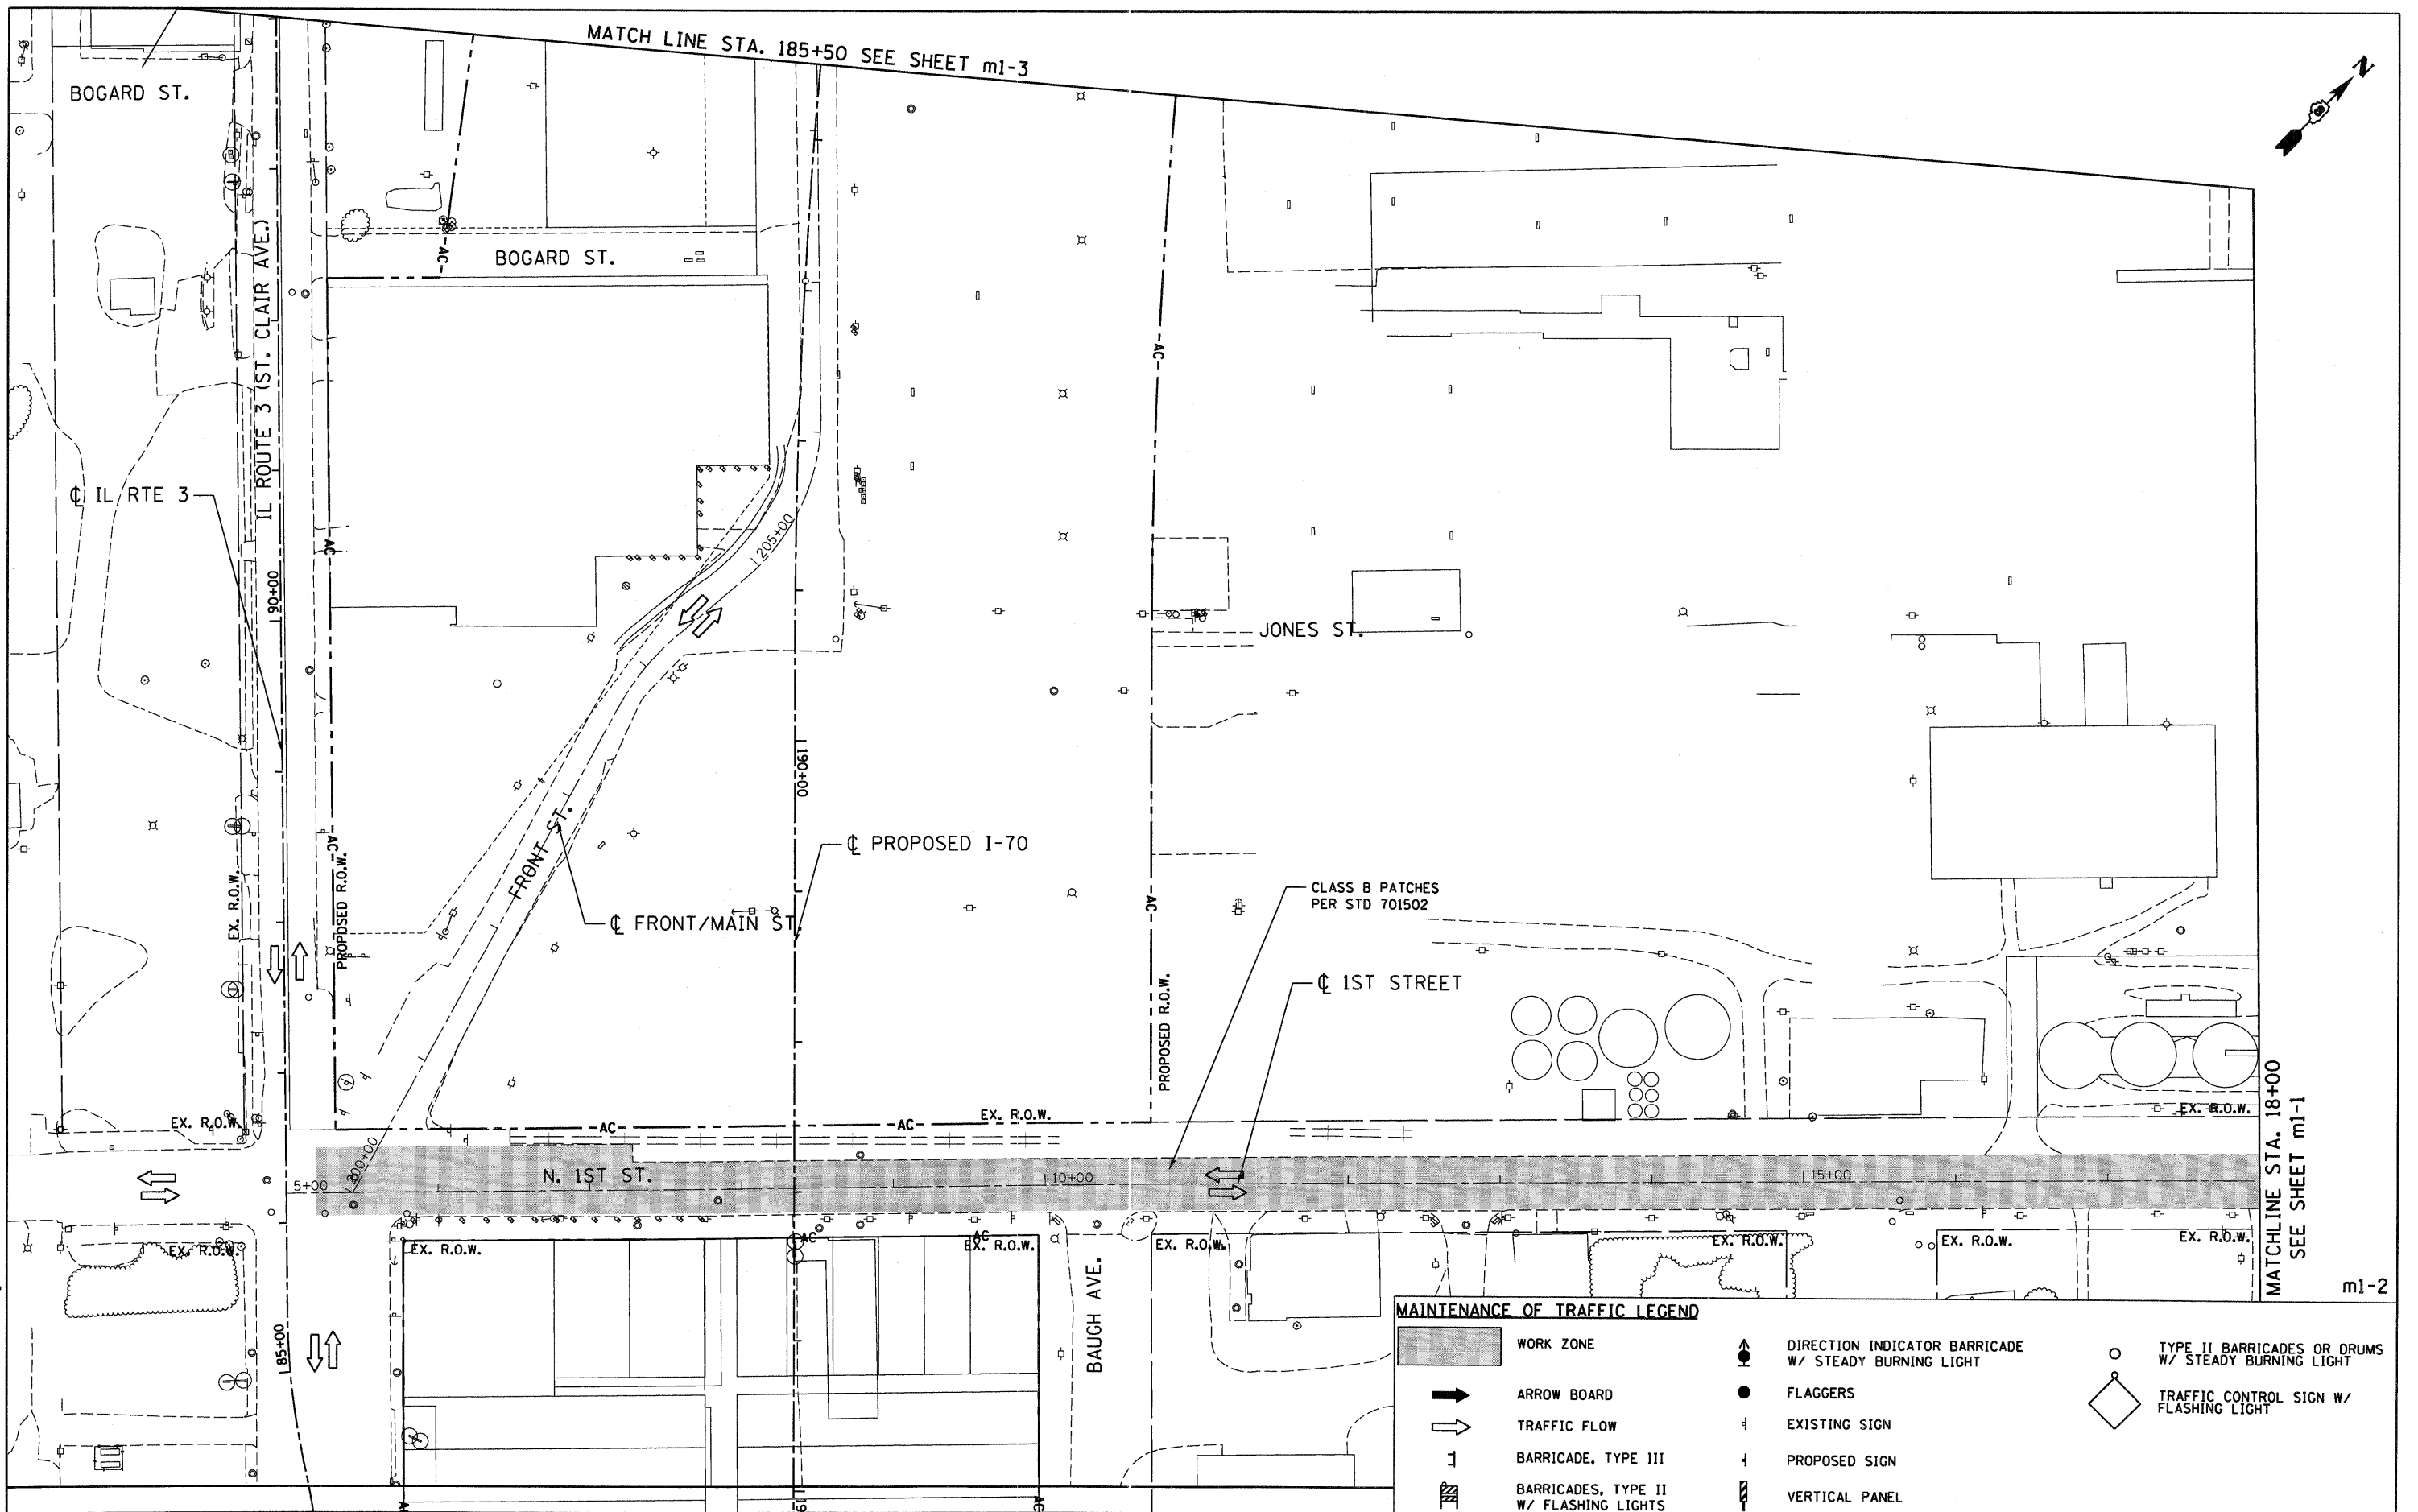


MATCH LINE STA. 185+50 SEE SHEET m1-3

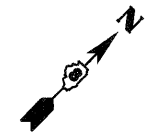

MATCHLINE STA. 18+00  
SEE SHEET m1-1

m1-2

**MAINTENANCE OF TRAFFIC LEGEND**

- WORK ZONE
- ARROW BOARD
- TRAFFIC FLOW
- BARRICADE, TYPE III
- BARRICADES, TYPE II W/ FLASHING LIGHTS
- DIRECTION INDICATOR BARRICADE W/ STEADY BURNING LIGHT
- FLAGGERS
- EXISTING SIGN
- PROPOSED SIGN
- VERTICAL PANEL
- TYPE II BARRICADES OR DRUMS W/ STEADY BURNING LIGHT
- TRAFFIC CONTROL SIGN W/ FLASHING LIGHT

**STATE OF ILLINOIS  
DEPARTMENT OF TRANSPORTATION**  
I-70 CONNECTION

**MAINTENANCE OF TRAFFIC PLANS  
1ST STREET / FRONT STREET  
STAGE I**

FILE NAME =	USER NAME = #USER#	DESIGNED - AAB	REVISED -
#FILE#		DRAWN - MNR	REVISED -
	PLOT SCALE = #SCALE#	CHECKED - DPD	REVISED -
	PLOT DATE = #DATE#	DATE - 10/09/09	REVISED -

SCALE: 1"=50'	SHEET NO. OF SHEETS	STA. TO STA.
---------------	---------------------	--------------

F.A.P. RTE. 9153	SECTION 82-1K	COUNTY ST. CLAIR	TOTAL SHEETS 107	SHEET NO. 32
FED. ROAD DIST. NO.		ILLINOIS FED. AID PROJECT		

FILE NAME = 9153-03-SHT-stage1-0900.dgn USER NAME = #USER#  
 #FILE#  
 PLOT SCALE = #SCALE#  
 PLOT DATE = #DATE#  
 DESIGNED - AAB  
 DRAWN - MNR  
 CHECKED - DPD  
 DATE - 10/09/09  
 REVISED -  
 REVISED -  
 REVISED -  
 REVISED -

