
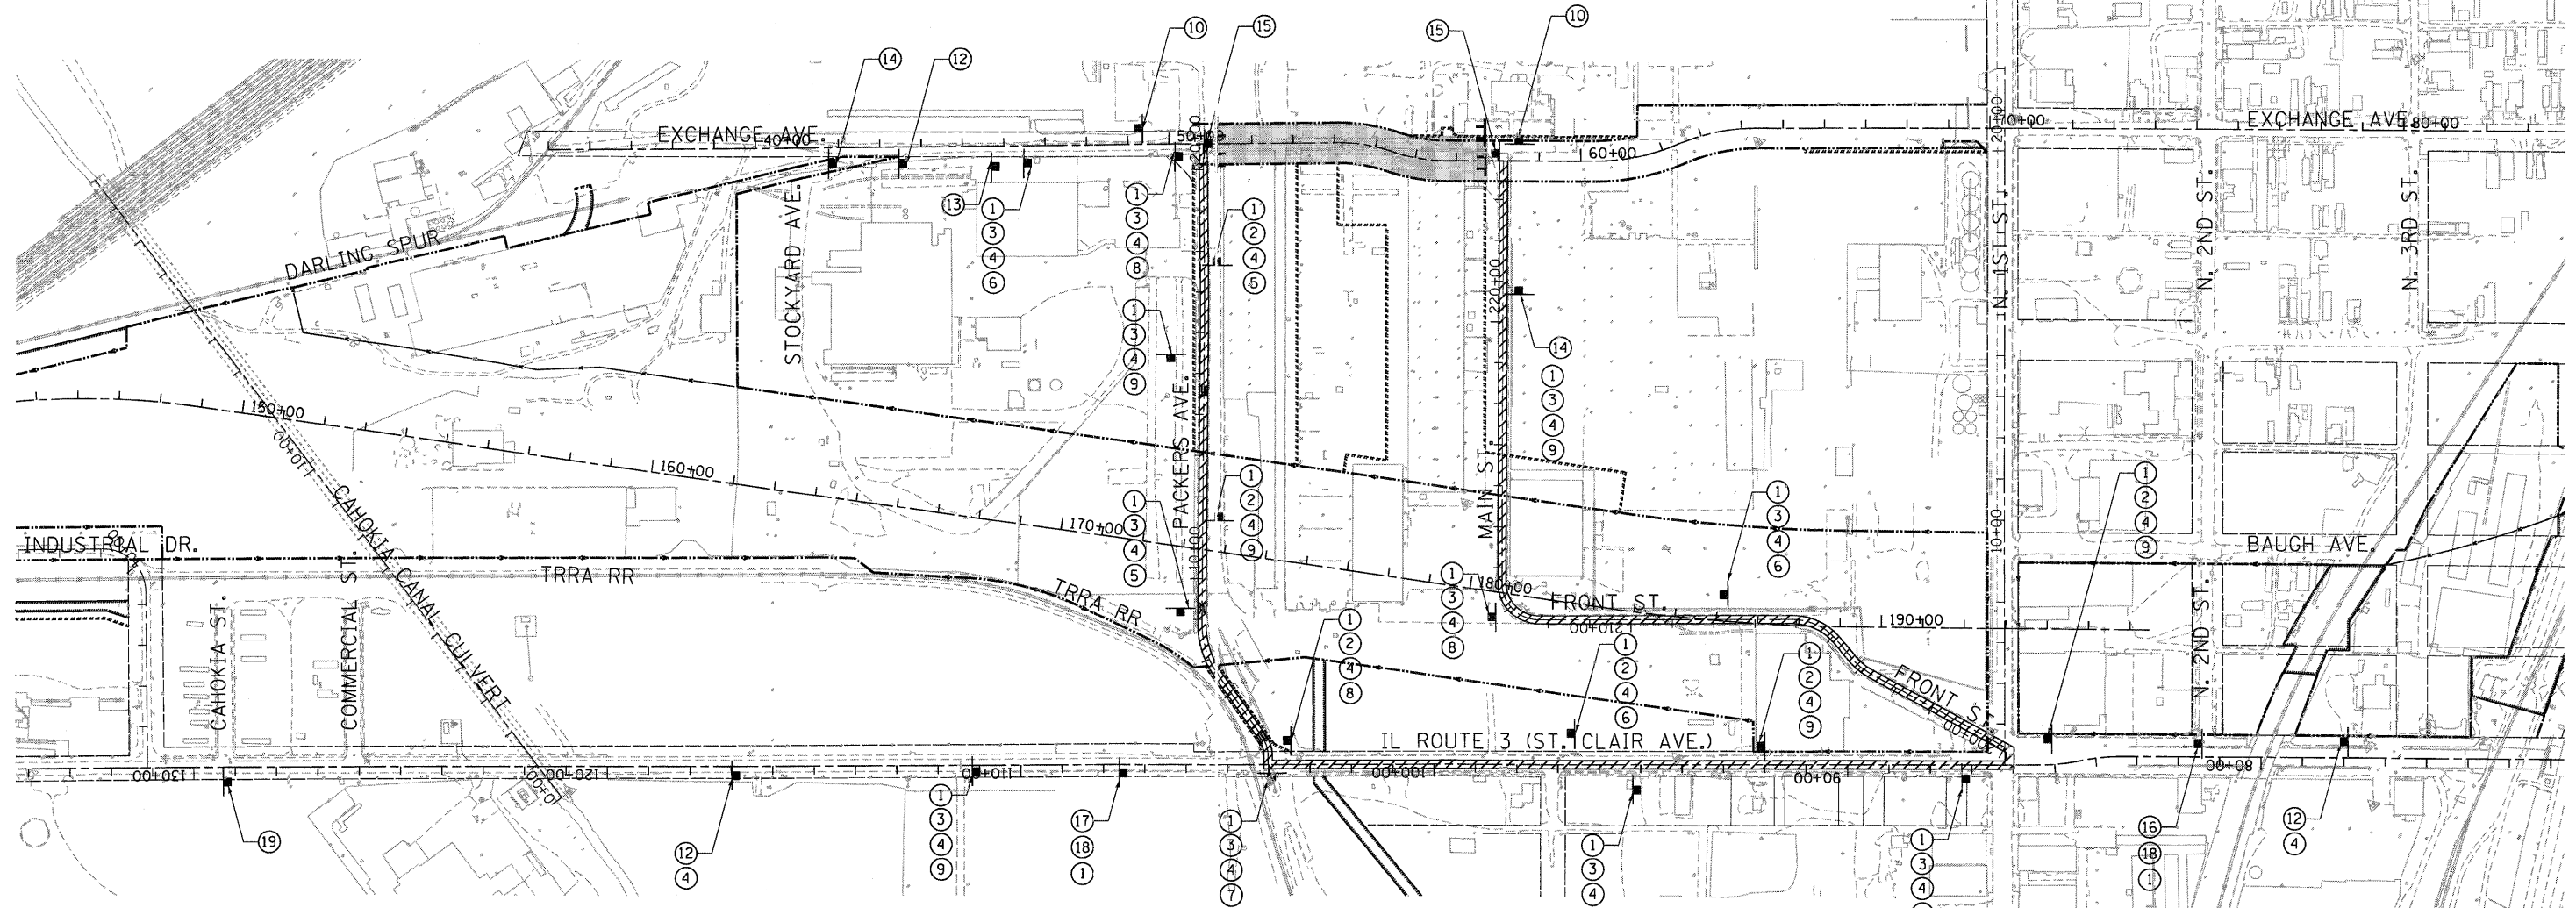


SIGN LEGEND

1 M1-7-219	2 M3-1-219	3 M3-3-219	4 SPECIAL 30"x18" VARIABLE 4" BLACK LETTERS ON WHITE REFLECTIVE BACKGROUND	10 M4-8a 24"x18"	11 C24-13-4848	12 M4-9 48"x48"	13 W20-3(0)-48	14 W20-3(0)-48	15 R11-2 48"x30"
5 M5-1L-2115	6 M5-1R-2115	7 M6-1L-2115	8 M6-1R-2115	9 M6-3-2115	16 SPECIAL 36"x18" VARIABLE 4" BLACK LETTERS ON ORANGE REFLECTIVE BACKGROUND	17 SPECIAL 36"x27" VARIABLE 4" BLACK LETTERS ON ORANGE REFLECTIVE BACKGROUND	18 SPECIAL 24"x9" VARIABLE 4" BLACK LETTERS ON WHITE REFLECTIVE BACKGROUND	19 W20-1(0)-48	

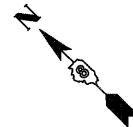

NOTES:

1. DISTANCE BETWEEN SIGN PLACEMENT SHALL BE AT LEAST 300' OR AT THE DISCRETION OF THE ENGINEER.
2. THE FIRST TWO WARNING SIGNS IN A SEQUENCE WILL CONTAIN FLASHING MONODIRECTIONAL LIGHTS.
3. SIGN SEQUENCES SHALL BE AS SHOWN FROM TOP TO BOTTOM.
4. TYPE III BARRICADES AND R11-2 SIGNS SHALL BE POSITIONED AS SHOWN IN "ROADWAY CLOSED TO ALL TRAFFIC" DETAIL ON HIGHWAY STANDARD 701901.

SYMBOL LEGEND

	SIGN
	TYPE III BARRICADE
	ROAD CLOSED
	DETOUR ROUTE

FILE NAME = USER NAME = #USER# DESIGNED - JB REVISED - DRAWN - JB REVISED - CHECKED - ACL REVISED - DATE - 10/09/09 REVISED -  
 STATE OF ILLINOIS DEPARTMENT OF TRANSPORTATION I-70 CONNECTION EXCHANGE AVE. DETOUR PLAN SCALE: 1"=200' SHEET NO. OF SHEETS STA. TO STA. F.A.P. RTE. 9153 SECTION 82-1K COUNTY ST. CLAIR TOTAL SHEETS 107 SHEET NO. 40 CONTRACT NO. 76C40 FED. ROAD DIST. NO. ILLINOIS FED. AID PROJECT

TENG & ASSOCIATES, INC. ENGINEERS/ARCHITECTS/PLANNERS CHICAGO, ILLINOIS	FILE NAME = #FILE#	USER NAME = #USER# DESIGNED - JB DRAWN - JB CHECKED - ACL DATE - 10/09/09	REVISED - REVISED - REVISED - REVISED -	STATE OF ILLINOIS DEPARTMENT OF TRANSPORTATION I-70 CONNECTION	EXCHANGE AVE. DETOUR PLAN SCALE: 1"=200' SHEET NO. OF SHEETS STA. TO STA.	F.A.P. RTE. 9153 SECTION 82-1K COUNTY ST. CLAIR TOTAL SHEETS 107 SHEET NO. 40 CONTRACT NO. 76C40 FED. ROAD DIST. NO. ILLINOIS FED. AID PROJECT
---	-----------------------	---	--	--	--	---