


PLAN
 SURVEYED
 ALIGNED
 CHECKED
 RT. OF WAY CHECKED
 NO. CADD FILE NAME

PROFILE
 SURVEYED
 GRADES CHECKED
 B.M. NOTED
 STRUCTURE NOTATIONS CHECKED

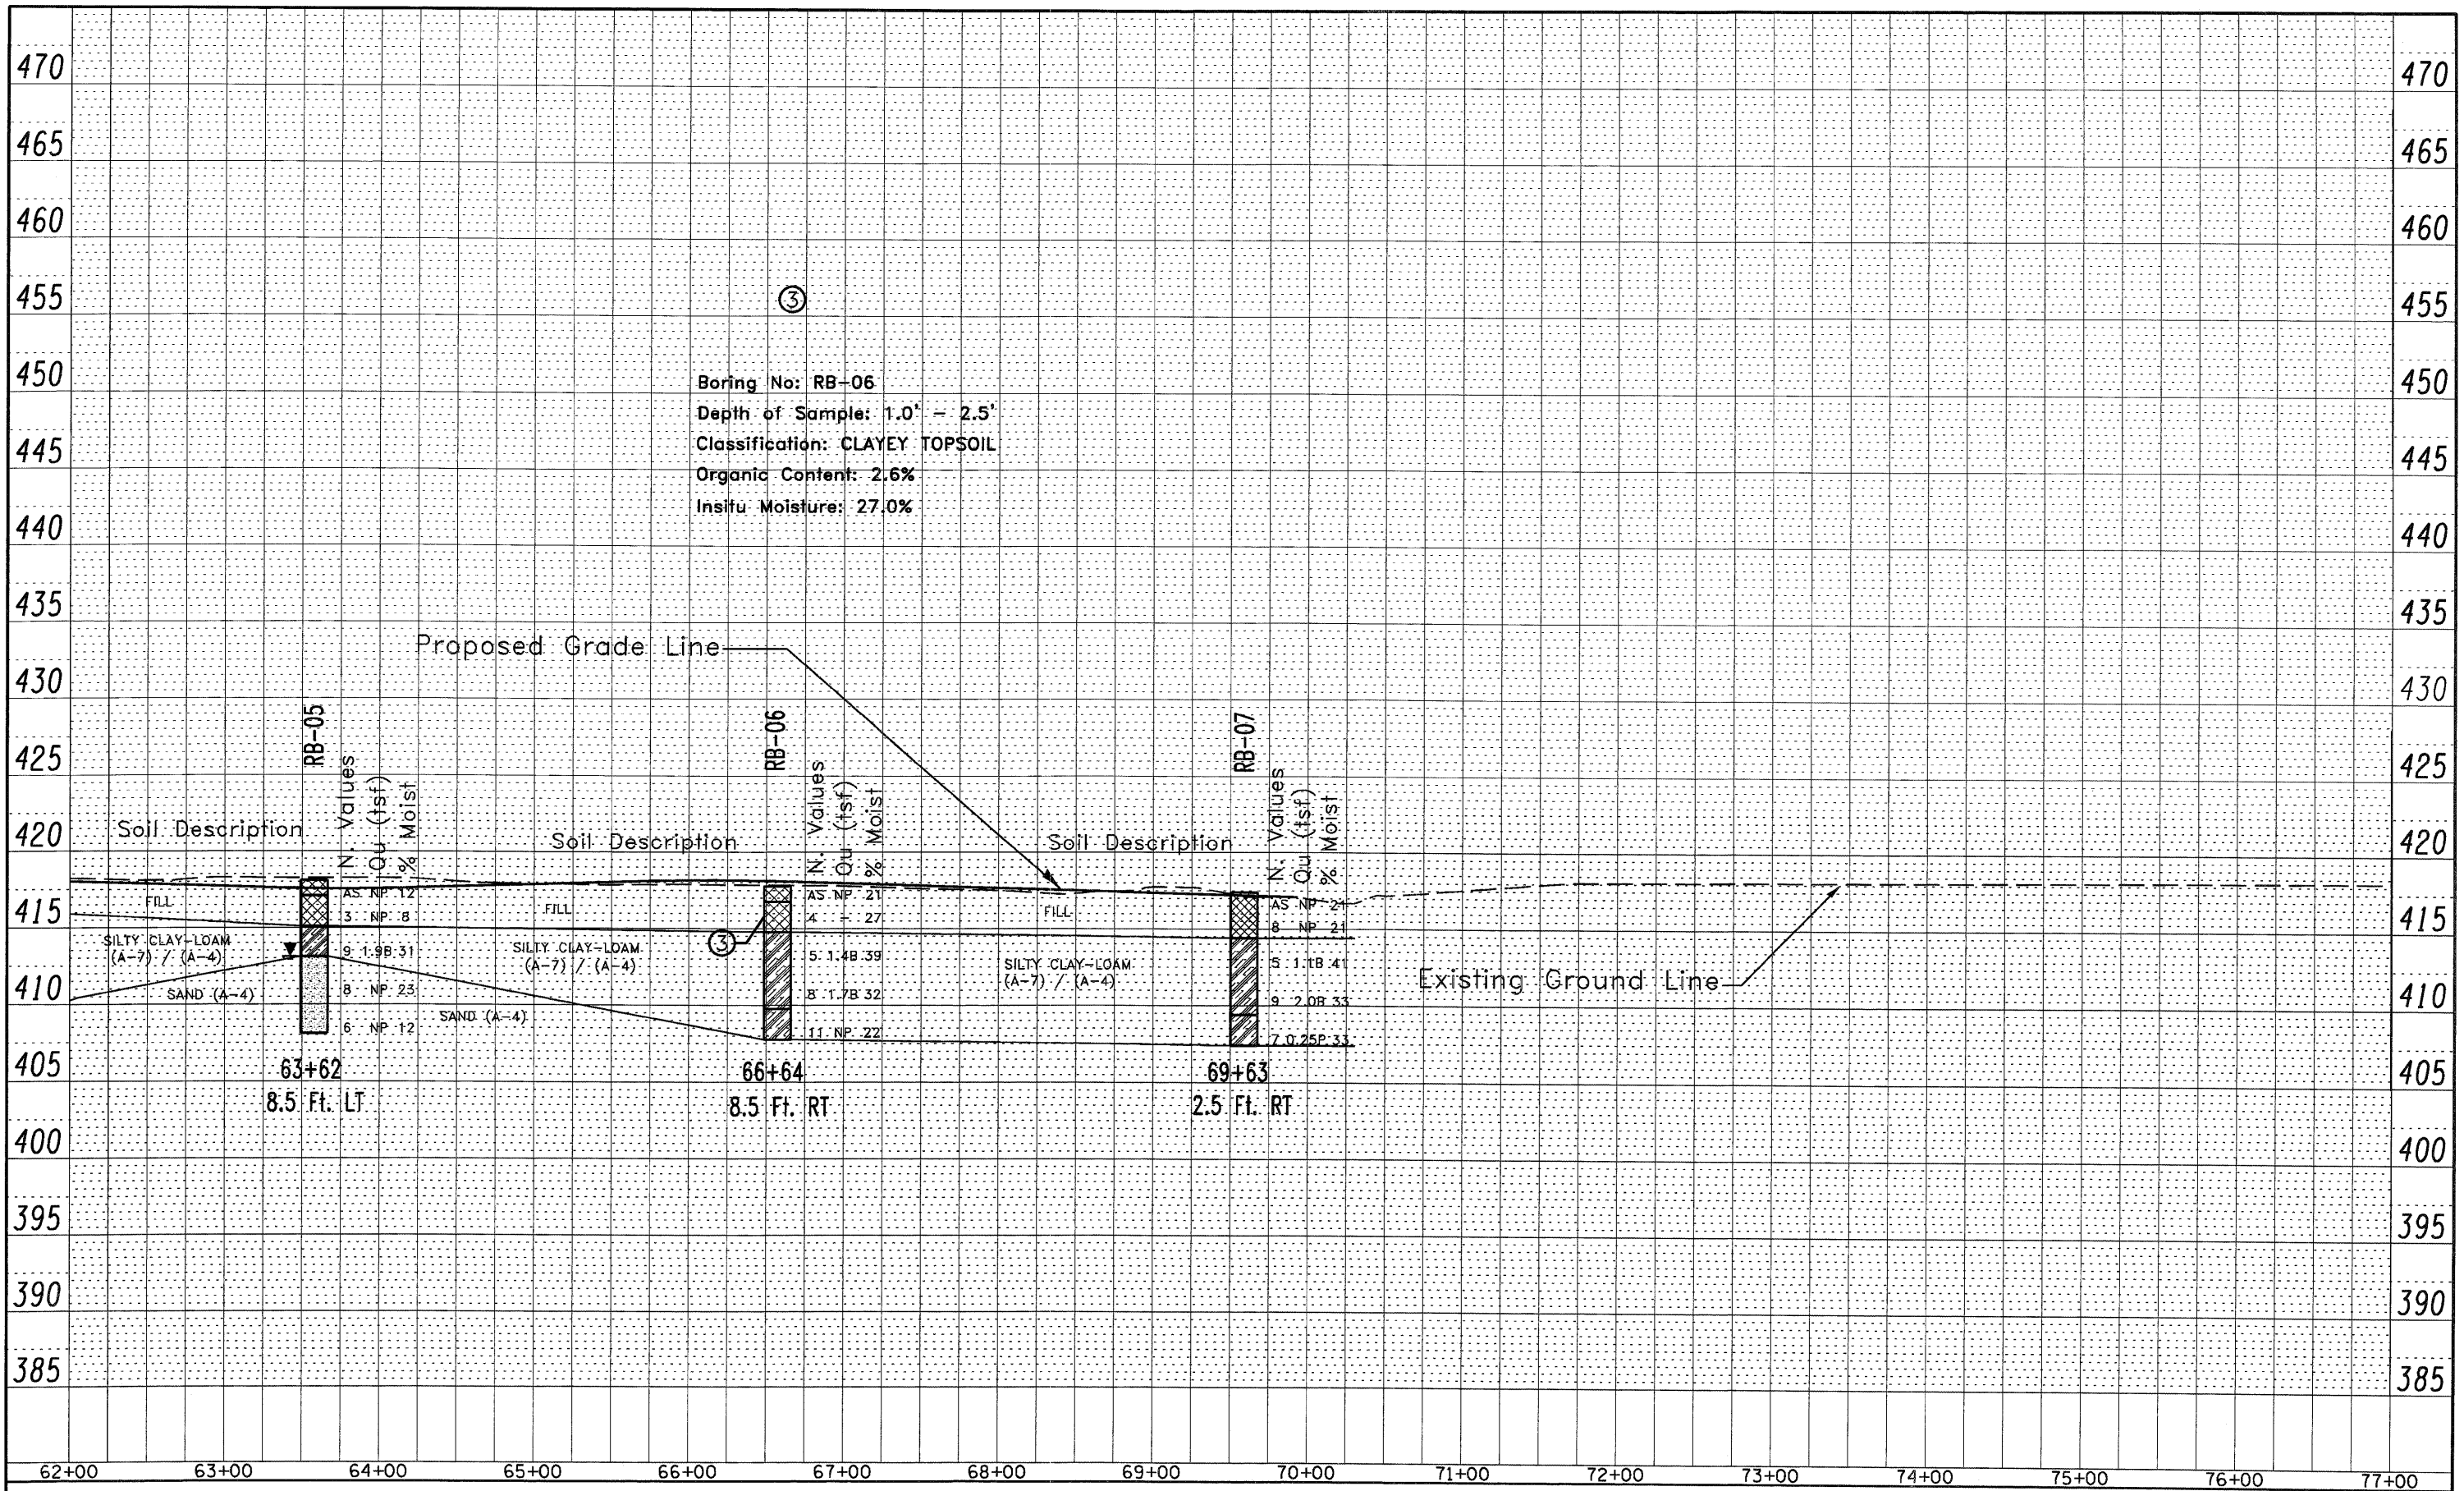

FILE NAME:
 P:\08-0033_CAD\CADD_Sheets\08-Soil
 Profiles-shr-biog-4 RB Ex. Ave.dgn

USER NAME = *USER*	DESIGNED - TSR	REVISED -
PLOT SCALE = *SCALE*	DRAWN - TSR	REVISED -
PLOT DATE = *DATE*	CHECKED - MGM	REVISED -
	DATE - 07/07/2009	REVISED -

STATE OF ILLINOIS
 DEPARTMENT OF TRANSPORTATION

SOIL PROFILE

SCALE: 1" = 100' SHEET NO 2 OF 2 SHEETS STA. 62+00 TO STA. 77+00

F.A. RTE. 998	SECTION	COUNTY ST. CLAIR	TOTAL SHEETS 107	SHEET NO. 74
CONTRACT NO.				

ILLINOIS FED. AID PROJECT