


FINAL SURVEY PLOTTED DATE AREAS CHECKED

ORIGINAL SURVEY PLOTTED DATE AREAS CHECKED

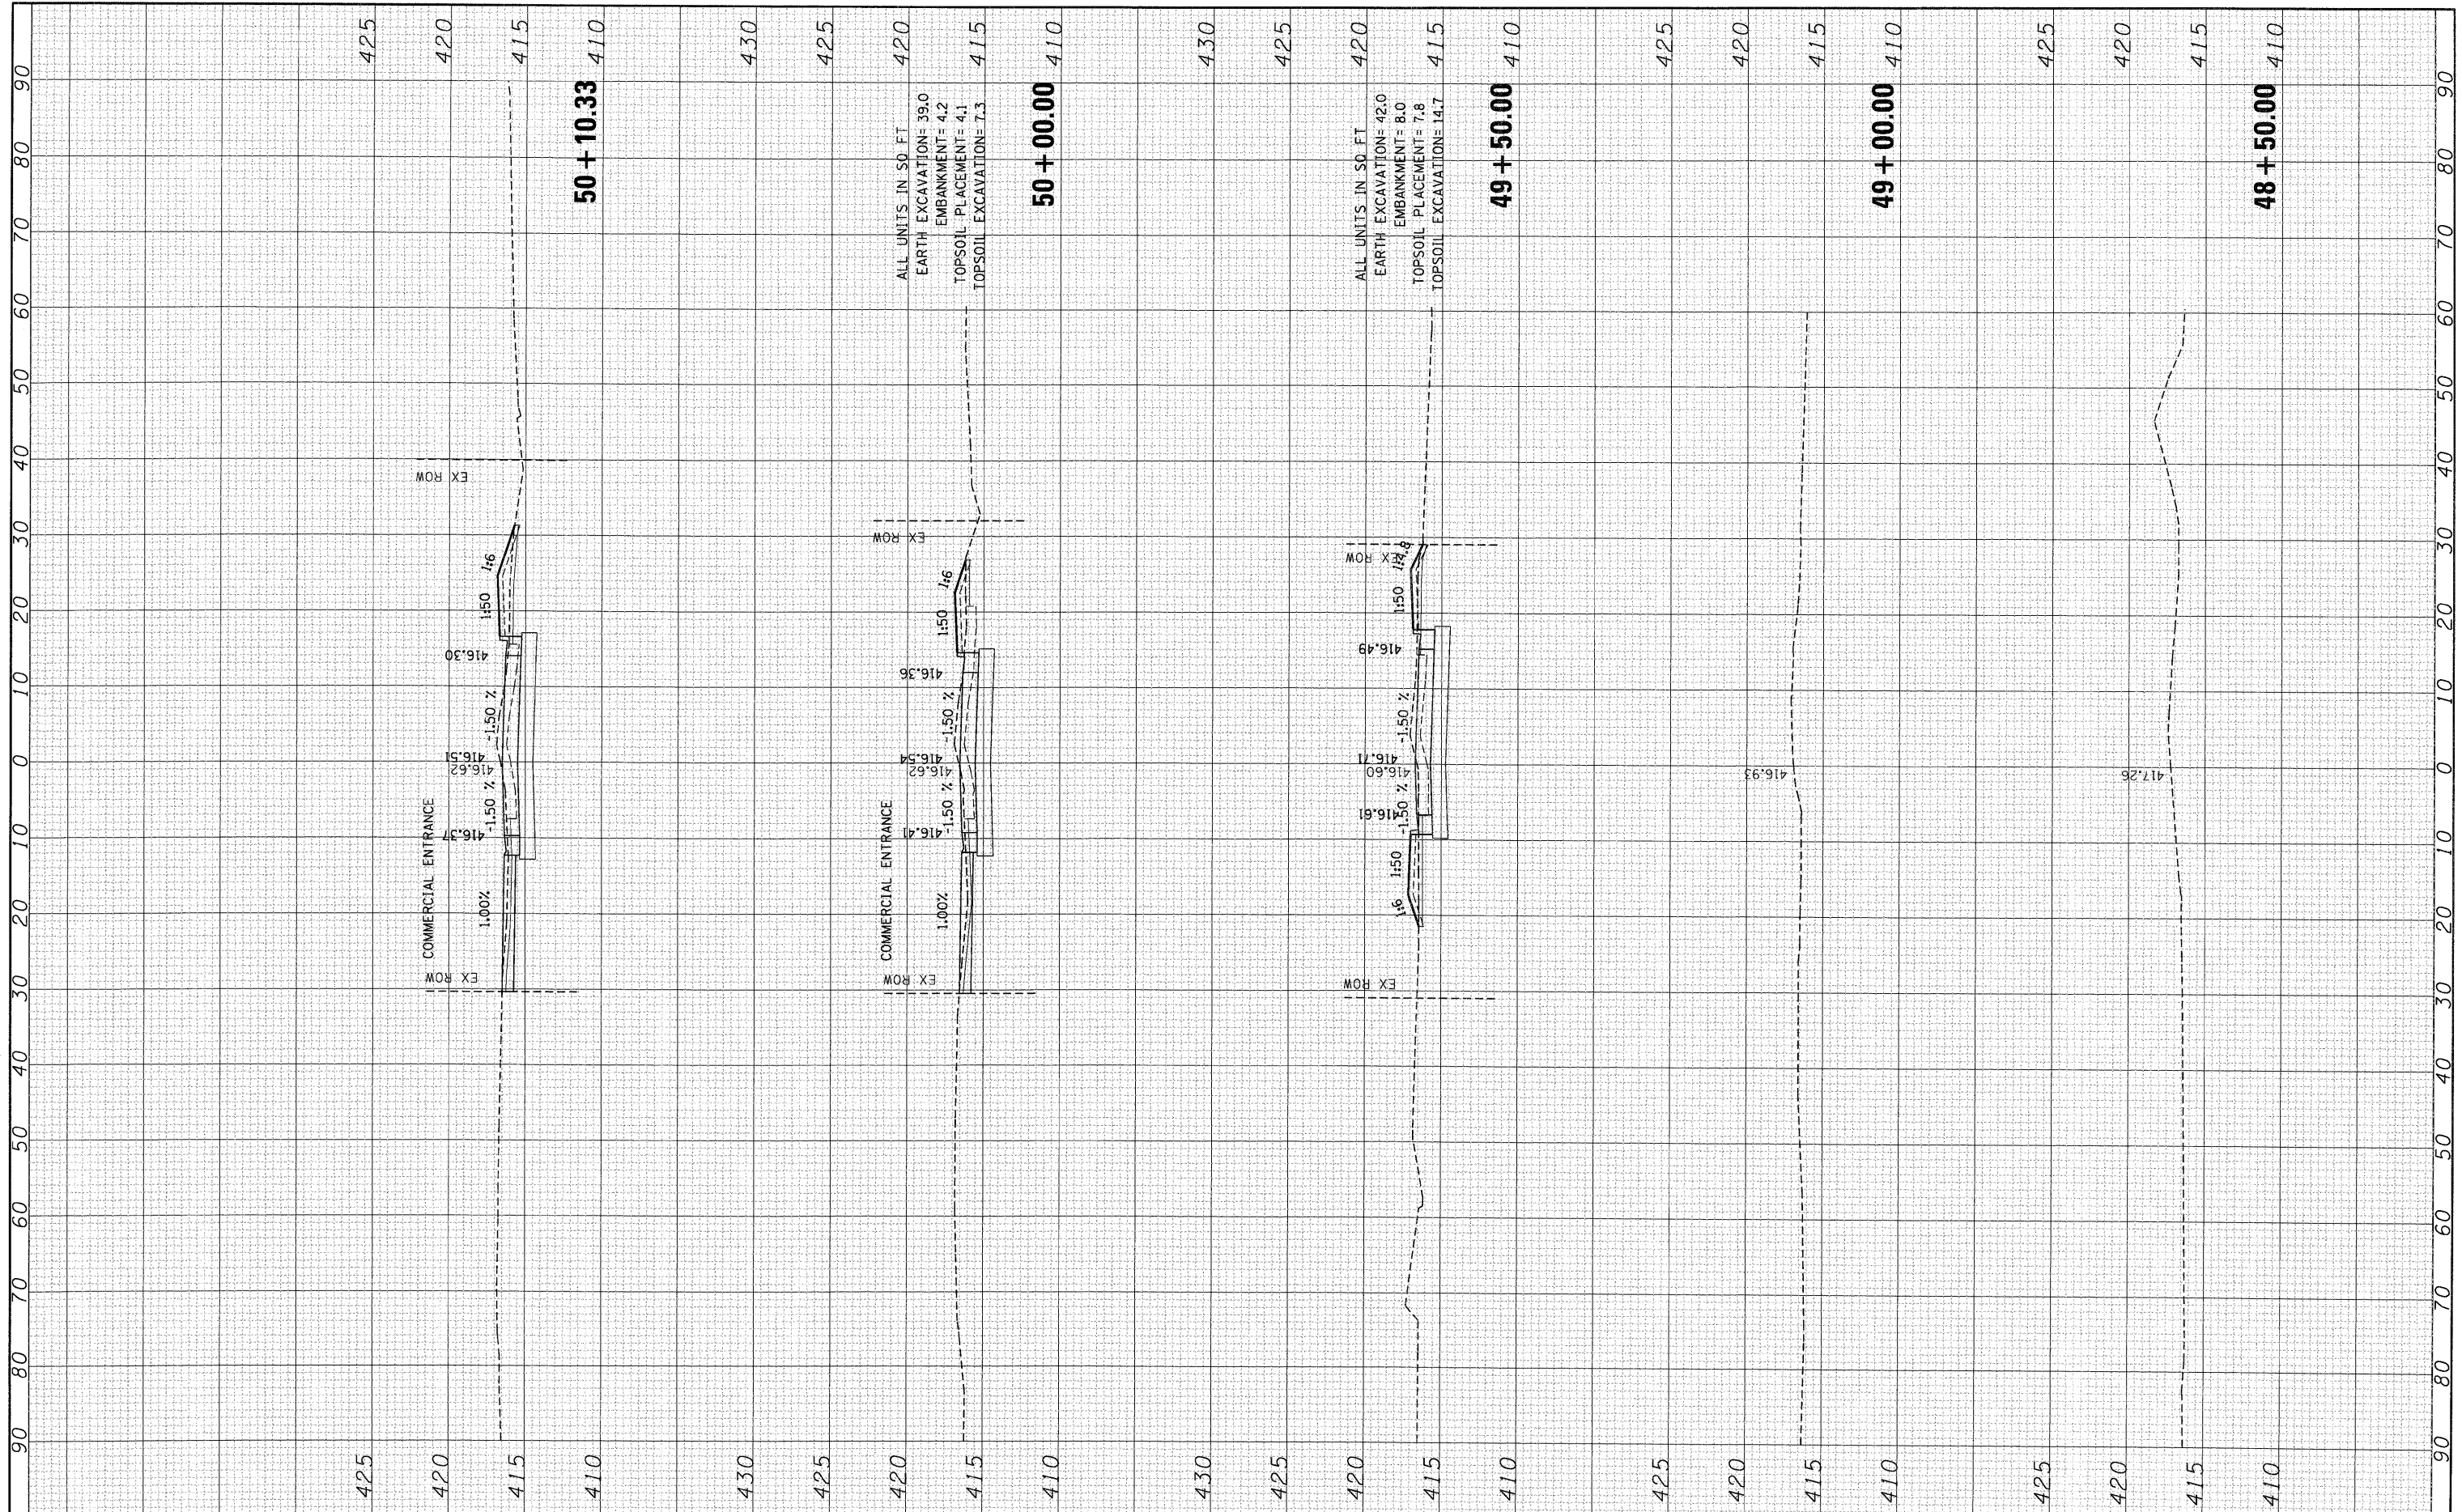

FILE NAME =
#FILE#

USER NAME = #USER#
DESIGNED - JB
DRAWN - JB
PLOT SCALE = #SCALE#
CHECKED - ACL
PLOT DATE = #DATE#
DATE - 10/09/09

REVISIONS
REVISED -
REVISED -
REVISED -

STATE OF ILLINOIS
DEPARTMENT OF TRANSPORTATION

EXCHANGE AVENUE

SCALE: SHEET NO. OF SHEETS STA. 48+50.00 TO STA. 50+10.33

F.A.P. RTE. 9153	SECTION 82-1K	COUNTY ST. CLAIR	TOTAL SHEETS 107	SHEET NO. 91
FED. ROAD DIST. NO. ILLINOIS FED. AID PROJECT			CONTRACT NO. 76C40	