

FINAL SURVEY PLOTTED TEMPLATE AREAS CHECKED


BY _____ DATE _____

NO. _____

ORIGINAL SURVEY PLOTTED TEMPLATE AREAS CHECKED

BY _____ DATE _____

NO. _____

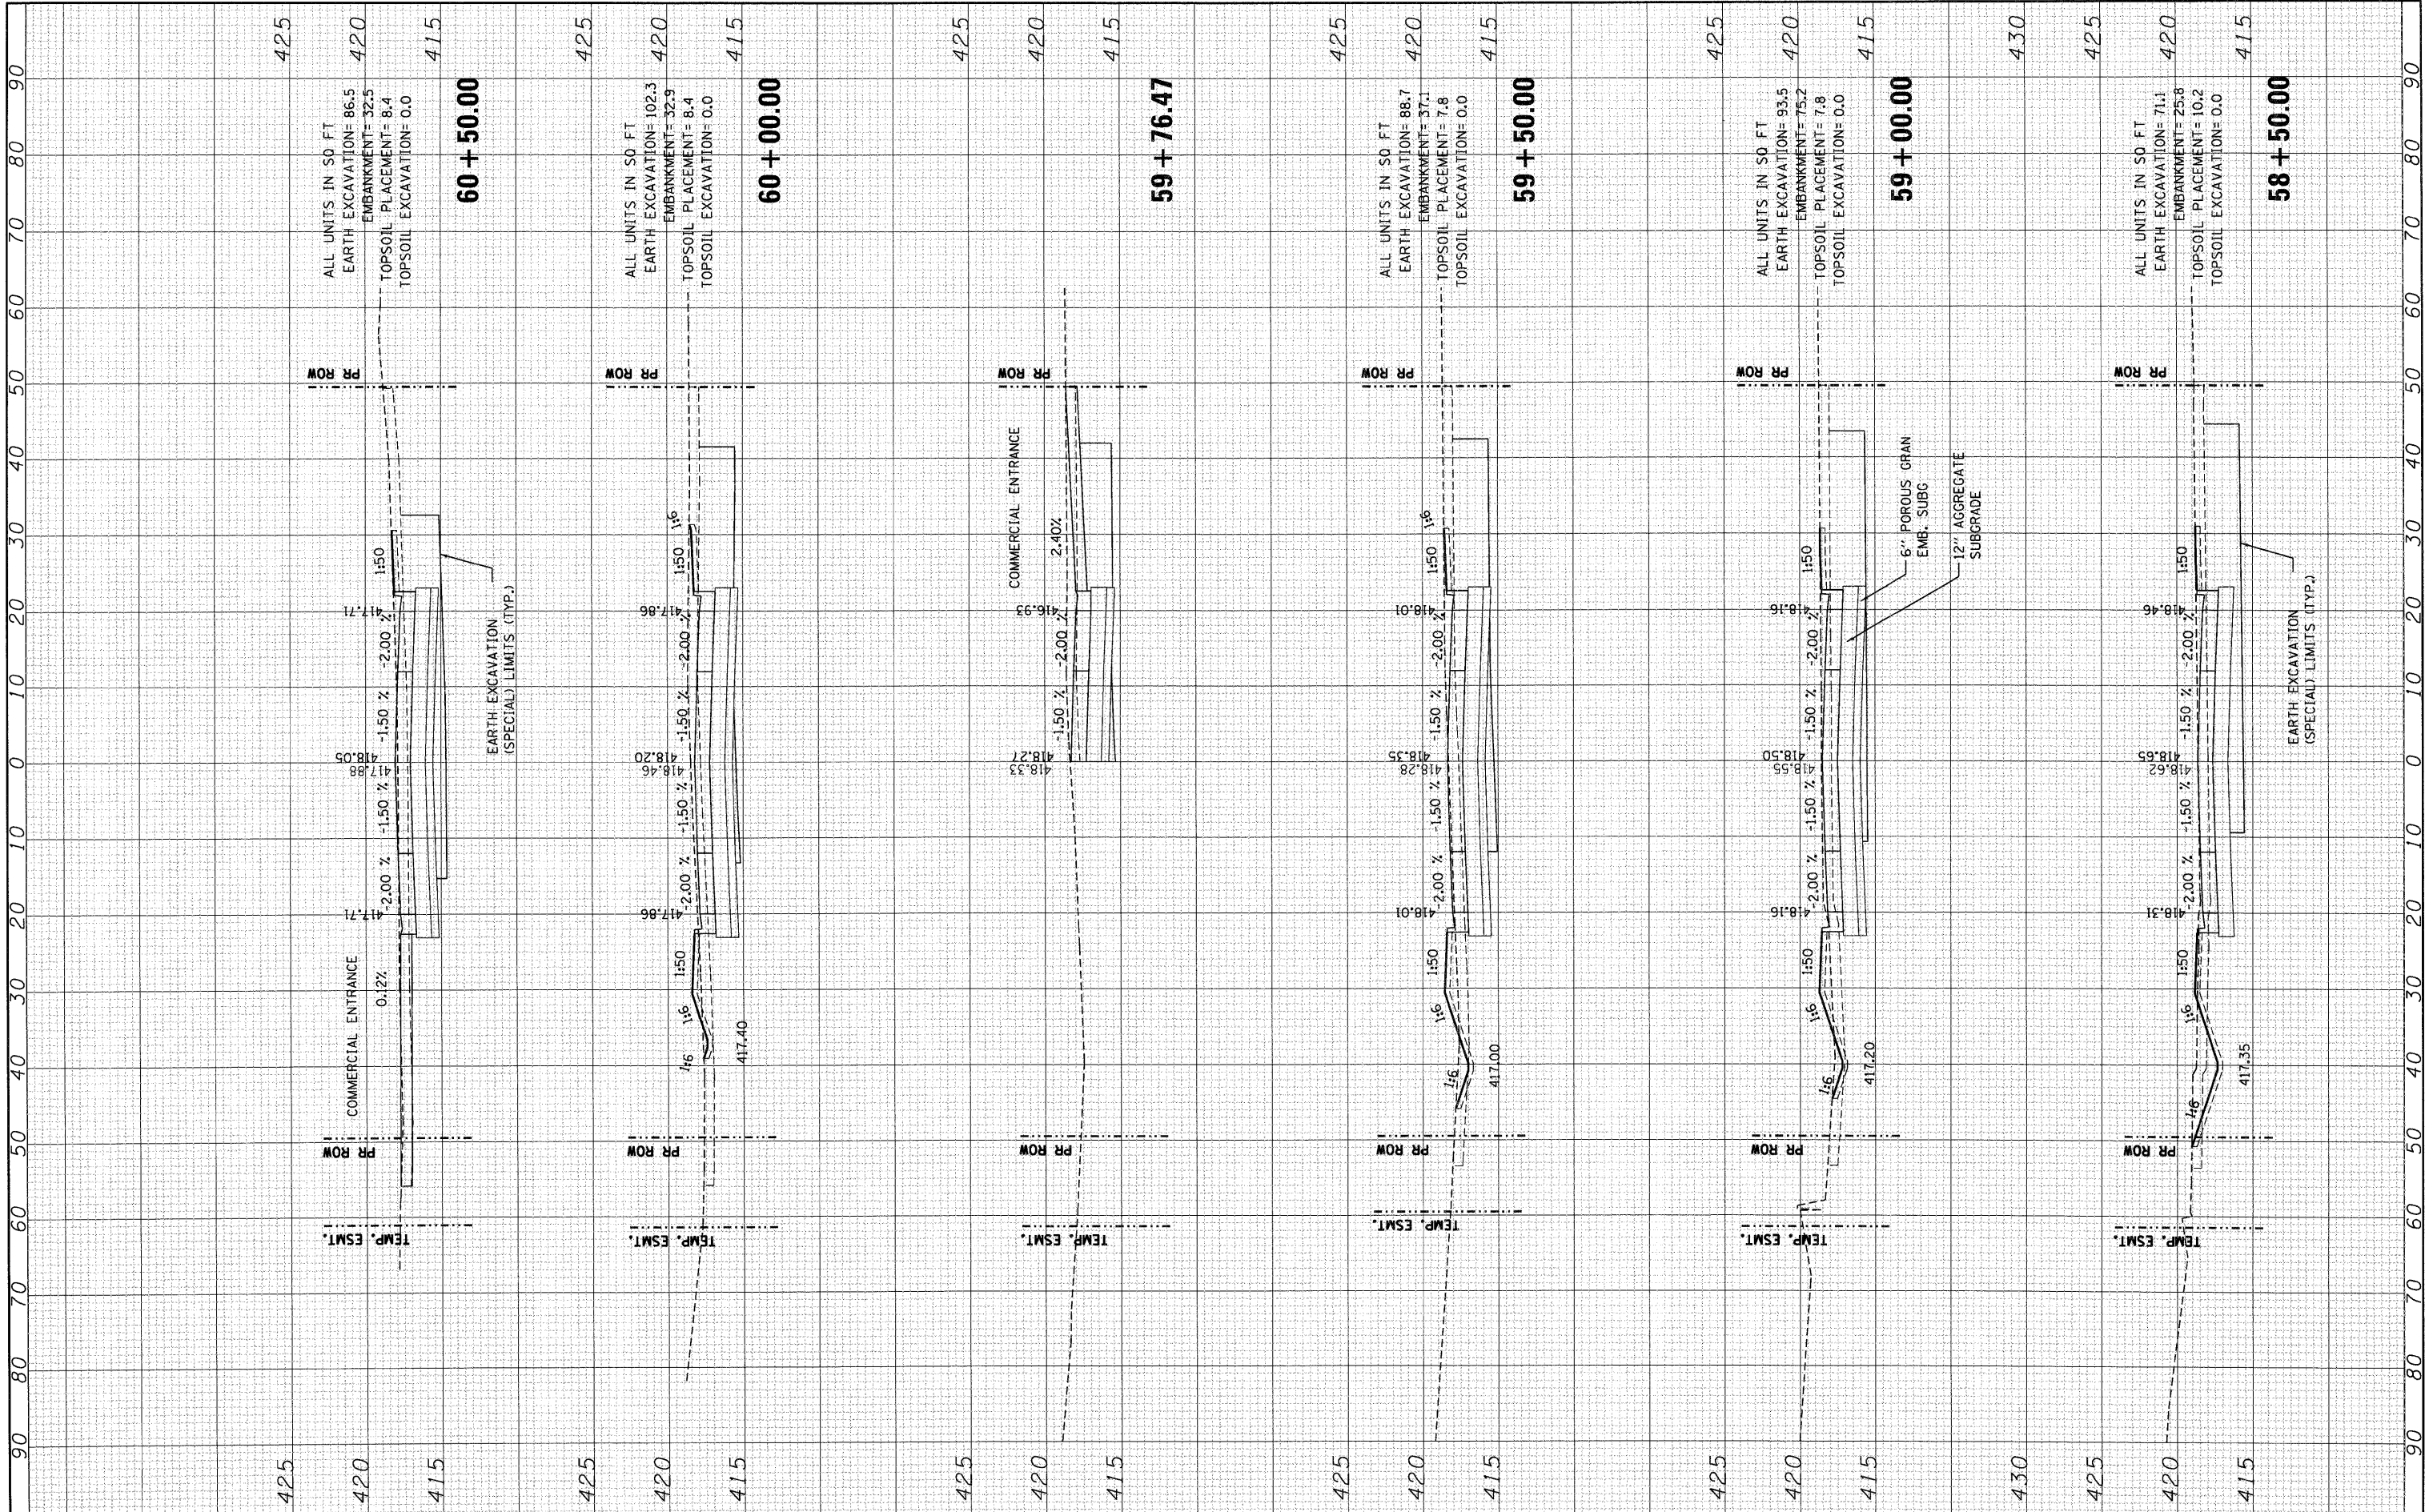

FILE NAME =
*FILE#

USER NAME = #USER#
DESIGNED - JB
DRAWN - JB
CHECKED - ACL
DATE - 10/09/09

REVISOR -
REVISOR -
REVISOR -
REVISOR -

**STATE OF ILLINOIS
DEPARTMENT OF TRANSPORTATION**

EXCHANGE AVENUE

SCALE: SHEET NO. OF SHEETS STA. 58+50.00 TO STA. 60+26.47

F.A.P. RTE. 9153	SECTION 82-1K	COUNTY ST. CLAIR	TOTAL SHEETS 107	SHEET NO. 95
FED. ROAD DIST. NO.		ILLINOIS FED. AID PROJECT		
CONTRACT NO. 76C40				