


FINAL SURVEY PLOTTED DATE AREAS CHECKED

ORIGINAL SURVEY PLOTTED DATE AREAS CHECKED

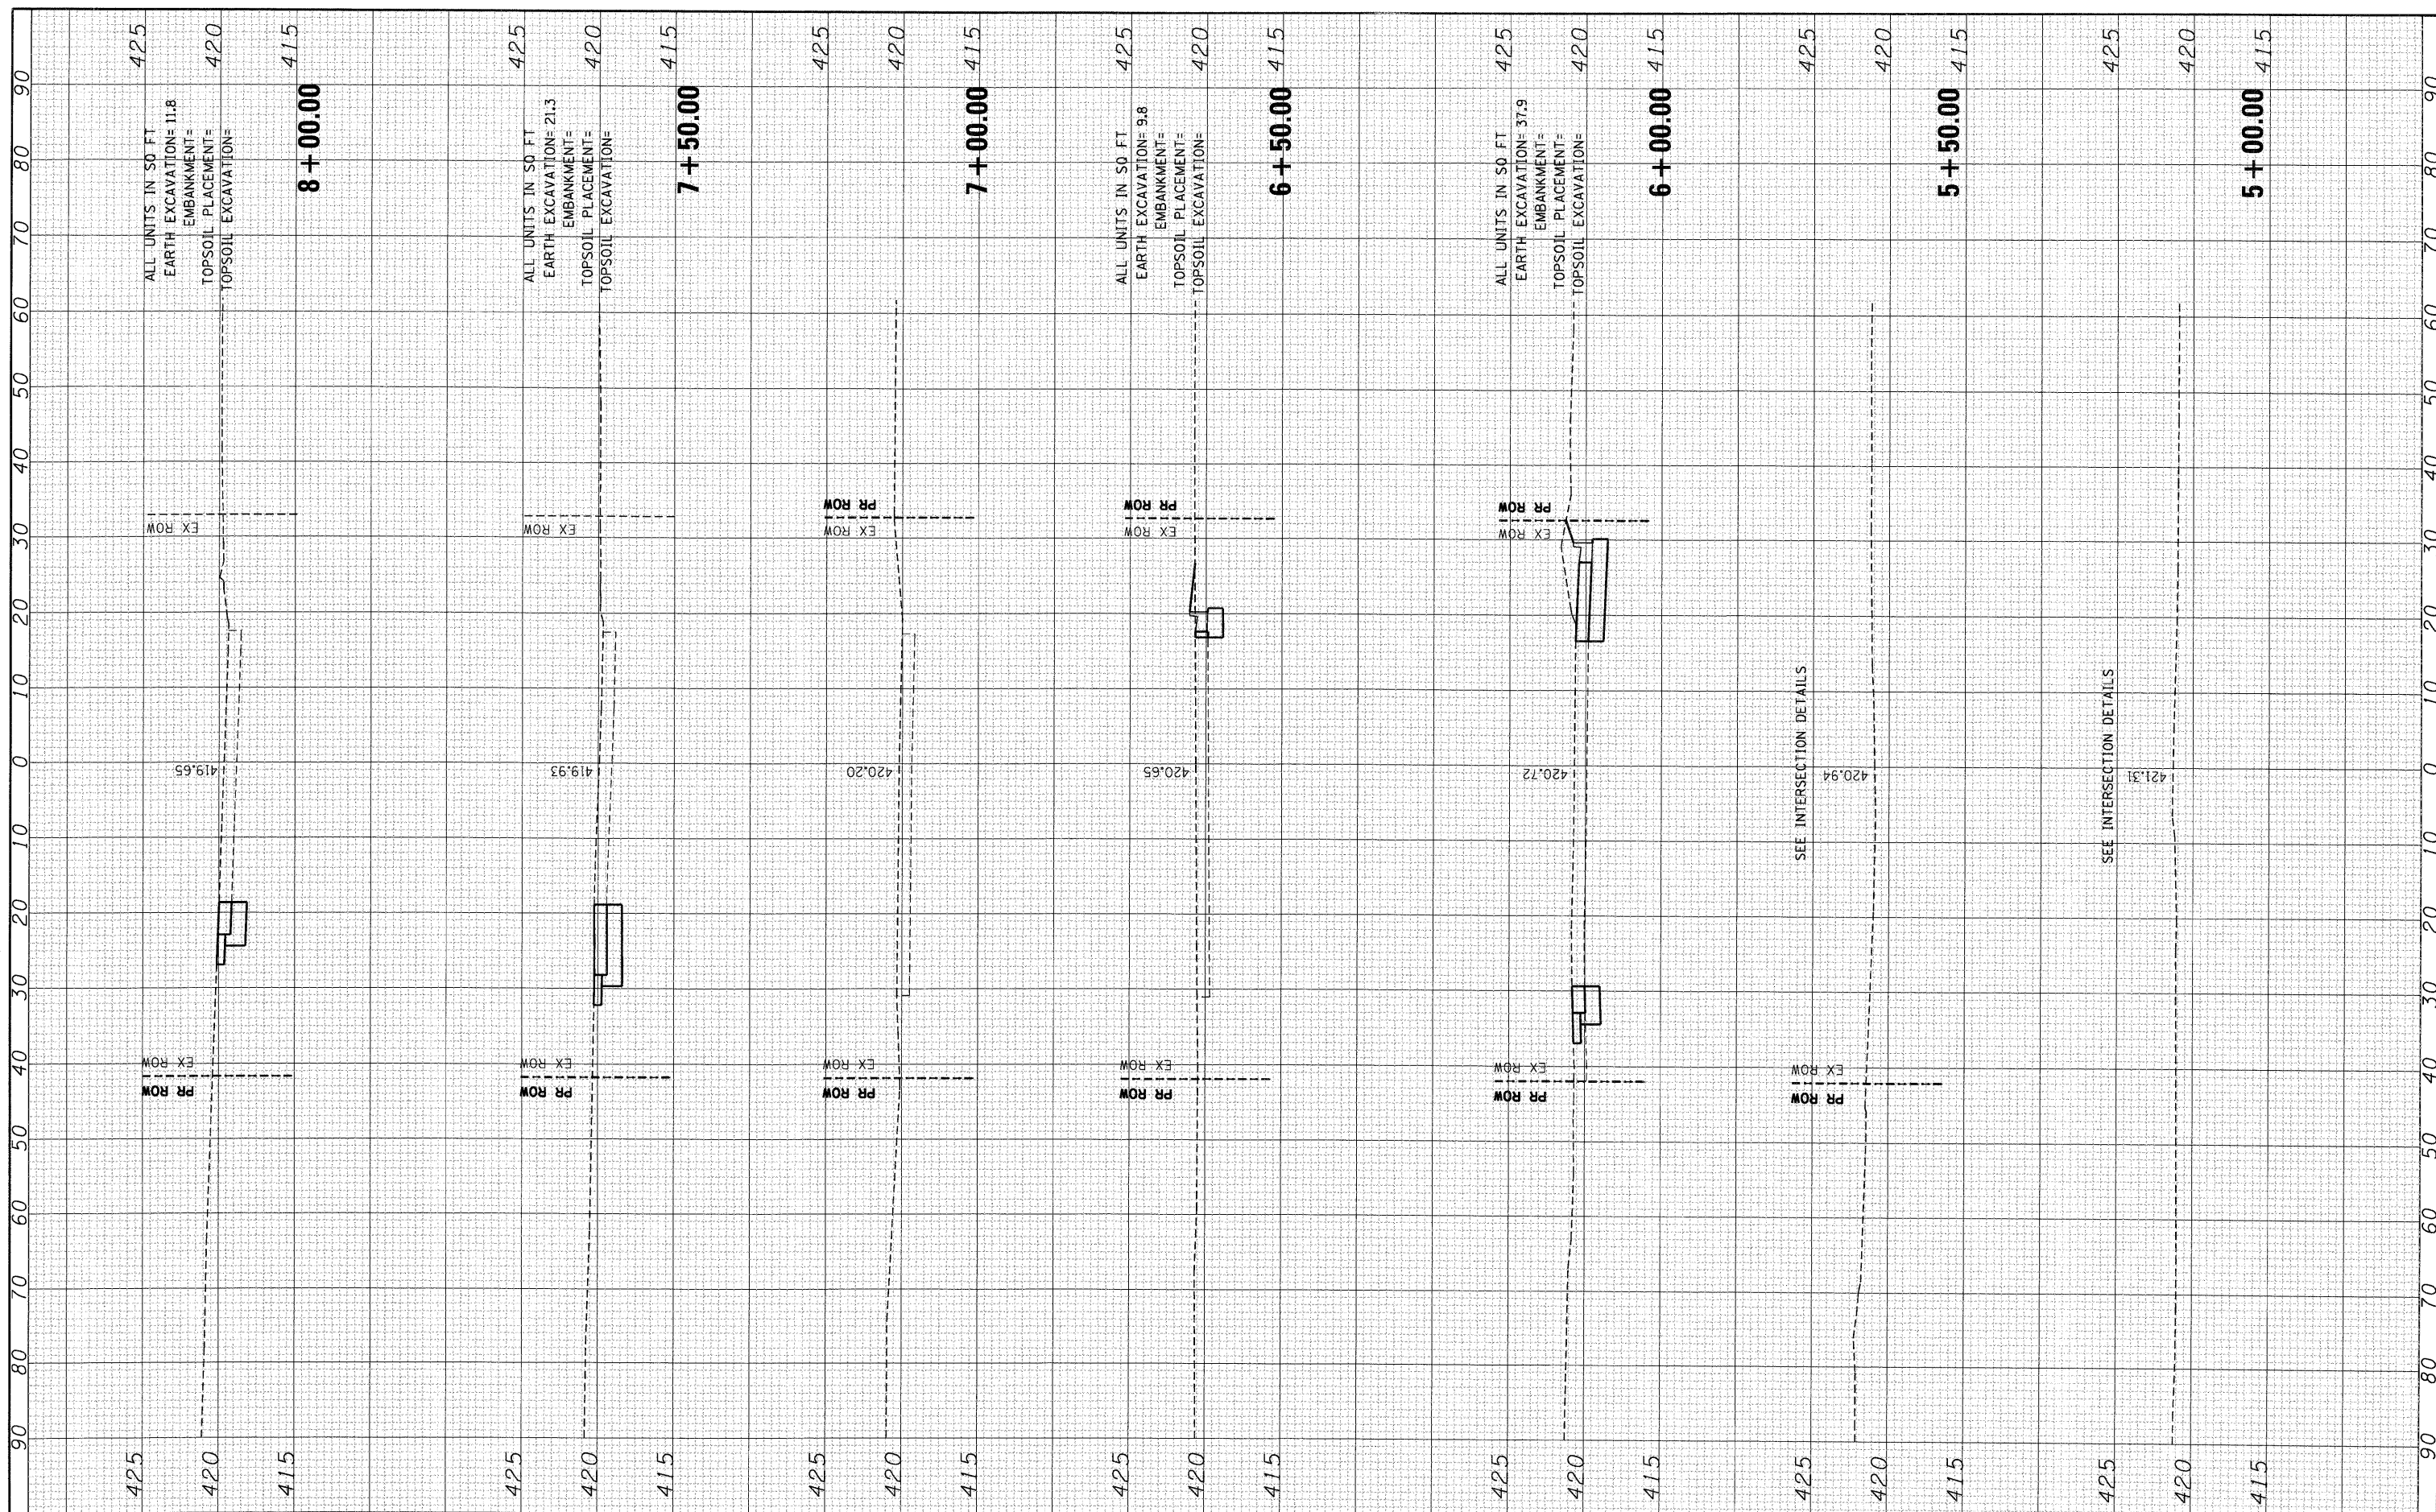

FILE NAME :
#FILEL*

USER NAME : *USER*
DESIGNED - JB
DRAWN - JB
CHECKED - ACL
DATE - 10/09/09

REVISED -
REVISED -
REVISED -
REVISED -

**STATE OF ILLINOIS
DEPARTMENT OF TRANSPORTATION**

1ST STREET

SCALE: SHEET NO. OF SHEETS STA. 5+00.00 TO STA. 8+00.00

F.A.P. RTE. 9153	SECTION 82-1K	COUNTY ST. CLAIR	TOTAL SHEETS 107	SHEET NO. 99
FED. ROAD DIST. NO. [ILLINOIS] FED. AID PROJECT			CONTRACT NO. 76C40	