


FINAL SURVEY BY DATE
 SURVEYED PLOTTED
 NOTE BOOK TEMPLATE
 NO. AREAS CHECKED

ORIGINAL SURVEY BY DATE
 SURVEYED PLOTTED
 NOTE BOOK TEMPLATE
 NO. AREAS CHECKED

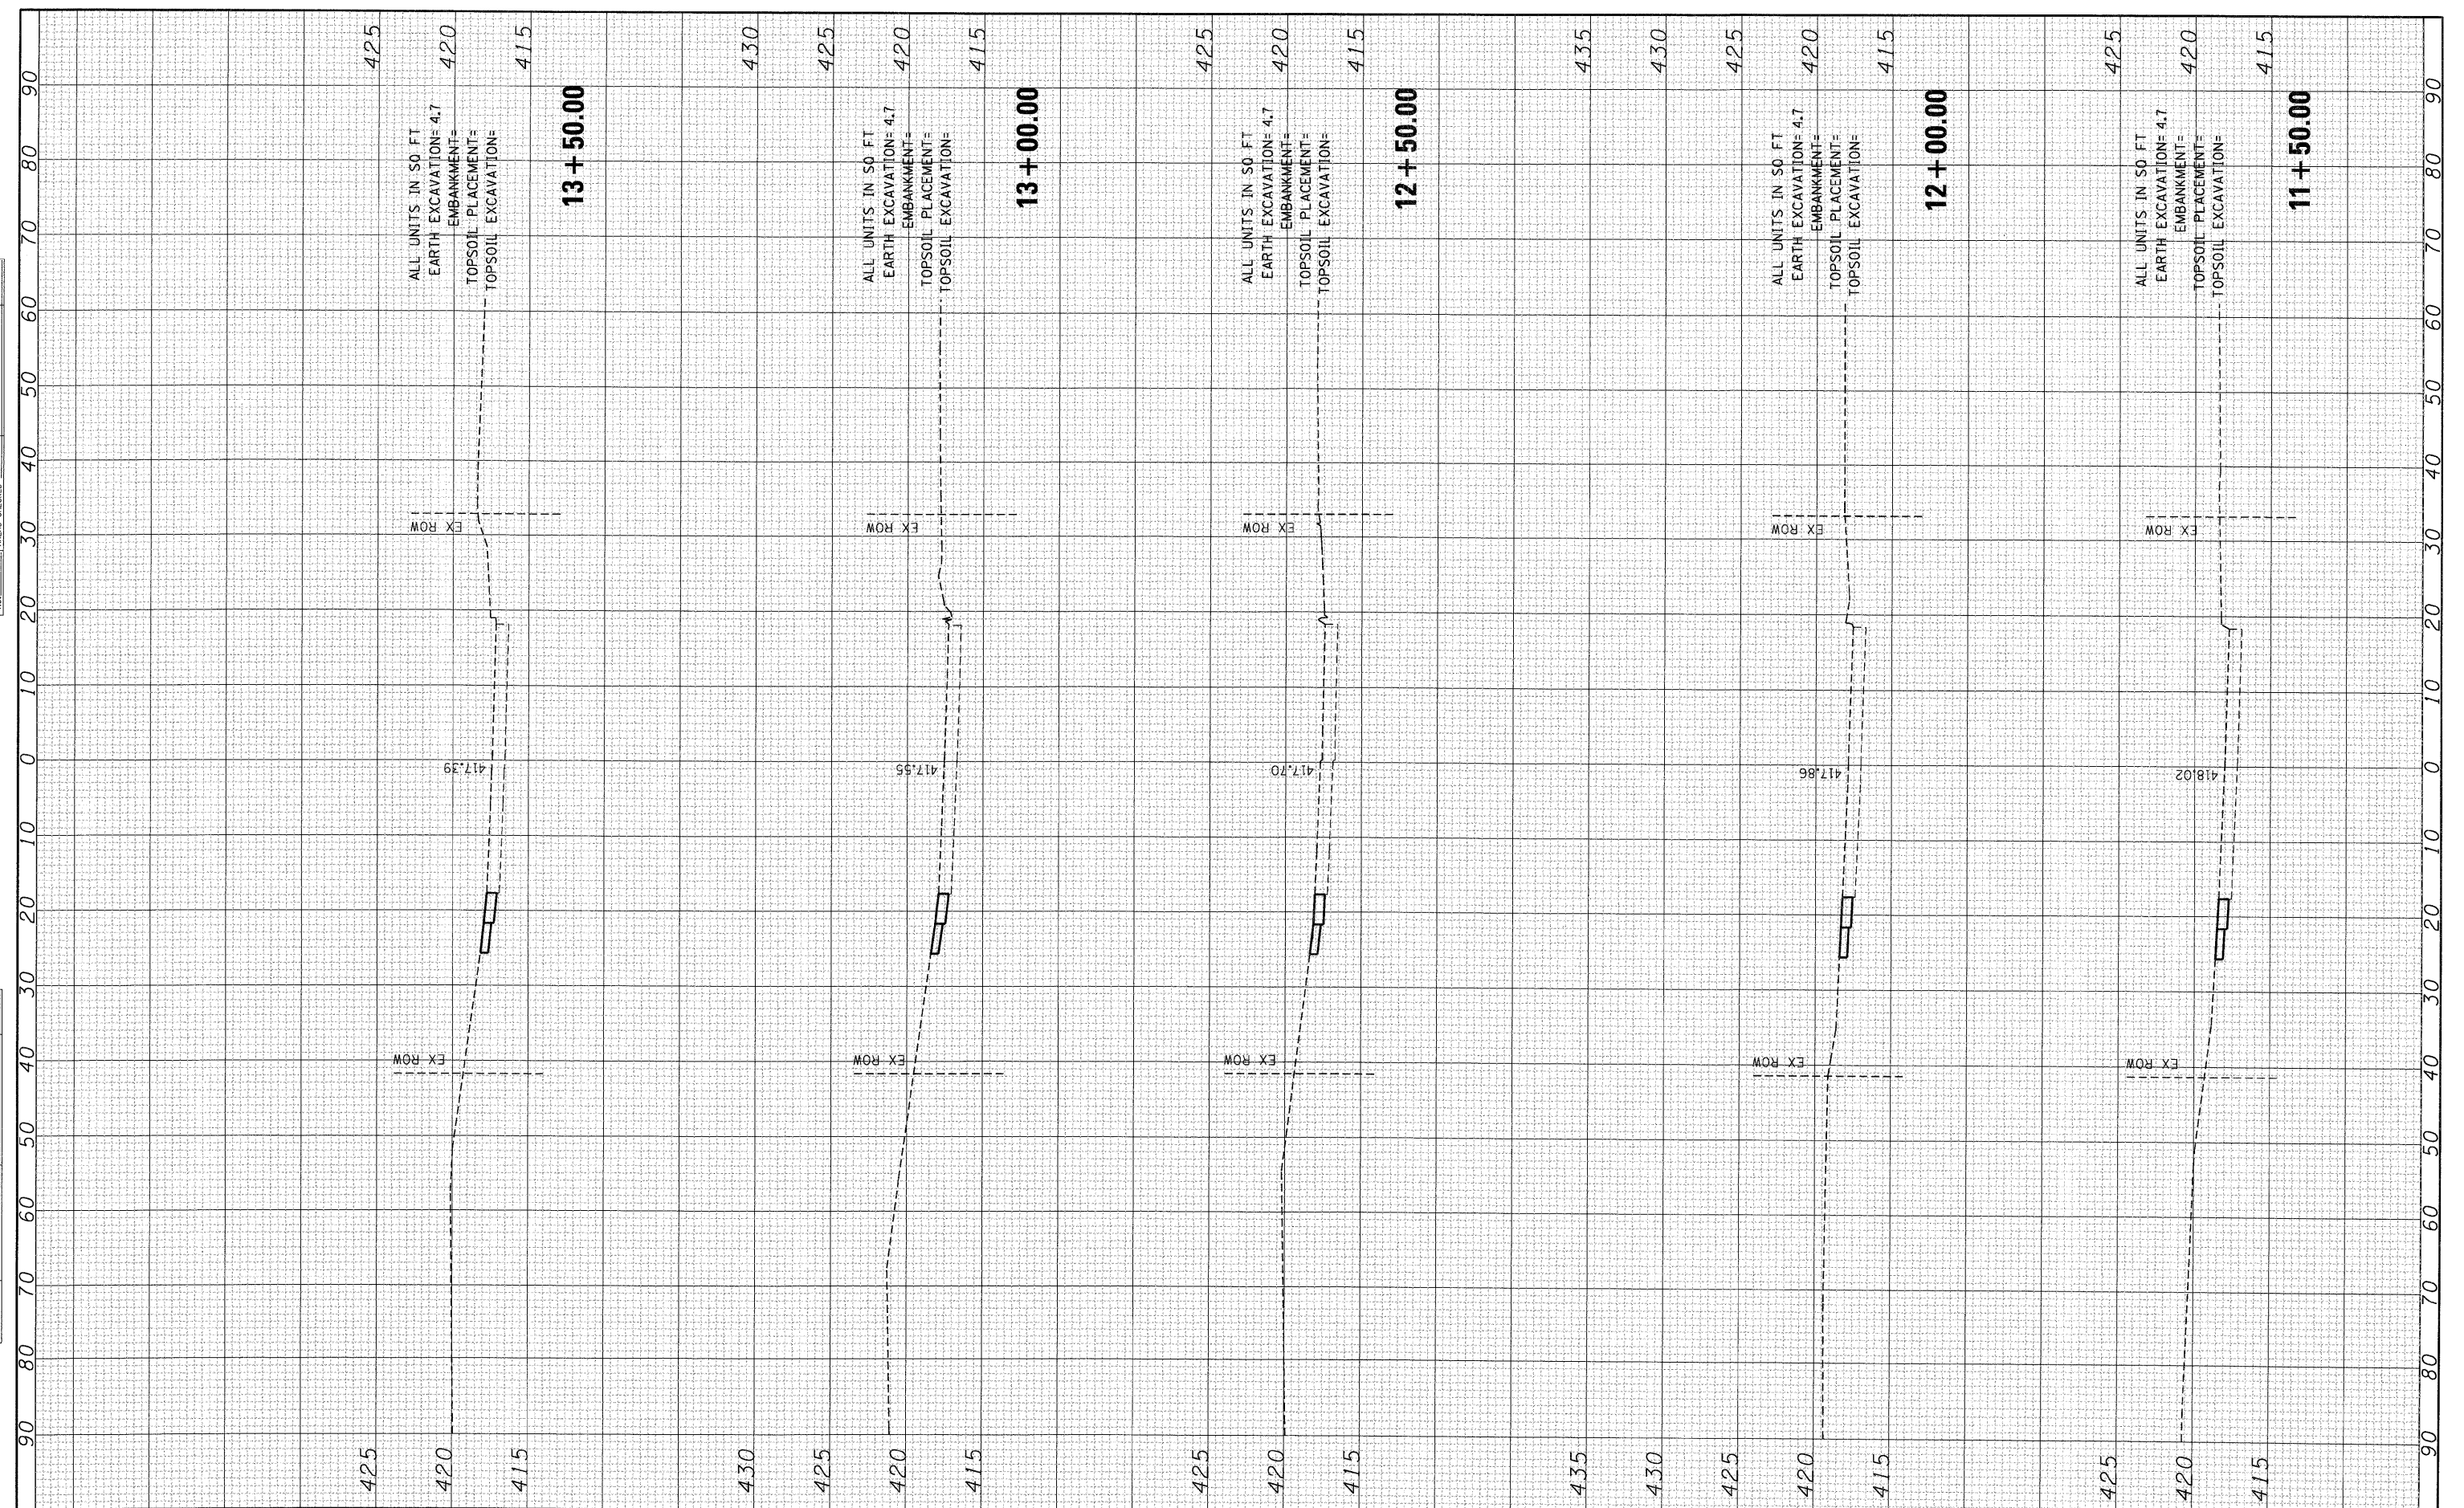

FILE NAME =
 #FILE#

USER NAME = #USER#
 PLOT SCALE = #SCALE#
 PLOT DATE = #DATE#

DESIGNED - JB
 DRAWN - JB
 CHECKED - ACL
 DATE - 10/09/09

REVISED -
 REVISED -
 REVISED -
 REVISED -

**STATE OF ILLINOIS
 DEPARTMENT OF TRANSPORTATION**

1ST STREET

SCALE: SHEET NO. OF SHEETS STA. 11+50.00 TO STA. 13+50.00

| | | | | |
|---|------------------|---------------------|---------------------|------------------|
| F.A.P. RTE. 9153 | SECTION 82-1K | COUNTY ST. CLAIR | TOTAL SHEETS 107 | SHEET NO. 101 |
| FED. ROAD DIST. NO. (ILLINOIS) FED. AID PROJECT | | | | |
| CONTRACT NO. 76C40 | | | | |