


FINAL SURVEY PLOTTED FROM TOPOGRAPHIC DATA AREAS CHECKED NO.

ORIGINAL SURVEY PLOTTED FROM TOPOGRAPHIC DATA AREAS CHECKED NO.

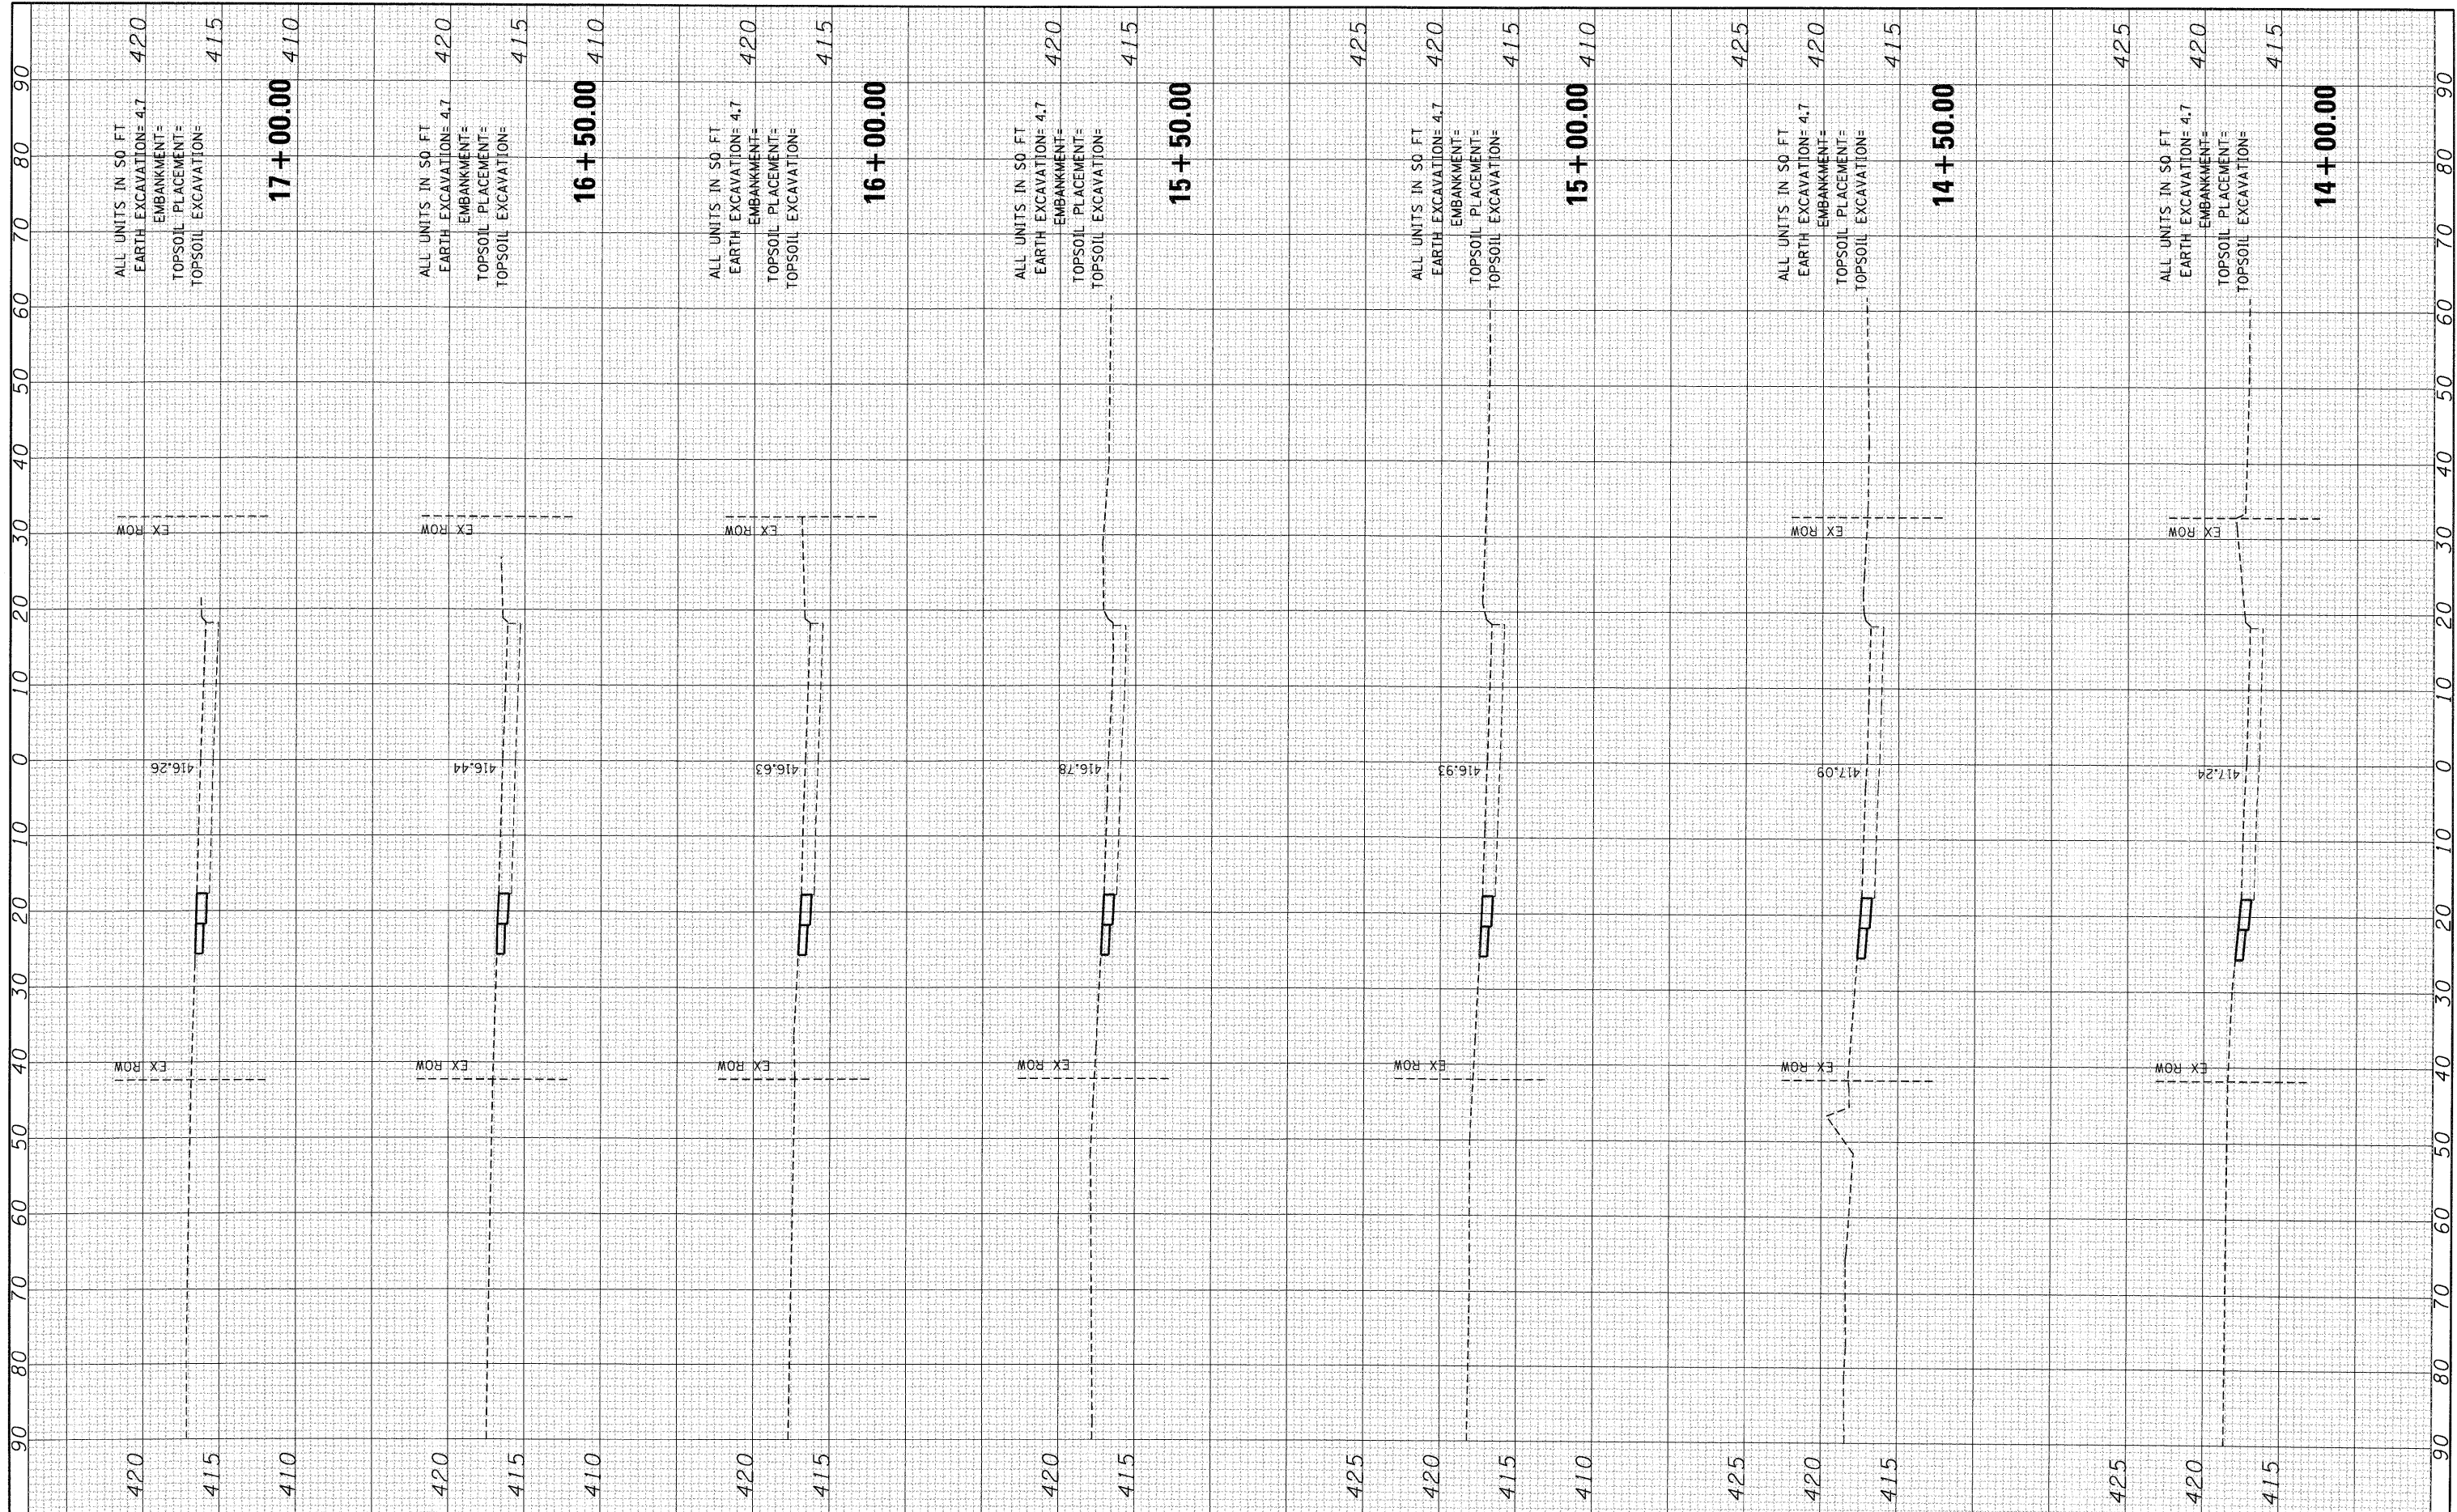

FILE NAME :  
#FILE#

USER NAME : #USER#  
DESIGNED - JB  
DRAWN - JB  
CHECKED - ACL  
DATE - 10/09/09

REVISOR -  
REVISOR -  
REVISOR -  
REVISOR -

**STATE OF ILLINOIS  
DEPARTMENT OF TRANSPORTATION**

**1ST STREET**

SCALE: SHEET NO. OF SHEETS STA. 14+00.00 TO STA. 17+00.00

|   |                  |                     |                     |                  |
|---|------------------|---------------------|---------------------|------------------|
| F.A.P. RTE.<br>9153                             | SECTION<br>82-1K | COUNTY<br>ST. CLAIR | TOTAL SHEETS<br>107 | SHEET NO.<br>102 |
| FED. ROAD DIST. NO. [ILLINOIS] FED. AID PROJECT |                  |                     | CONTRACT NO. 76C40  |                  |