


FINAL SURVEY
 SURVEYED _____
 PLOTTED _____
 NOTE BOOK _____
 NO. _____
 BY _____
 DATE _____

ORIGINAL SURVEY
 SURVEYED _____
 PLOTTED _____
 NOTE BOOK _____
 NO. _____
 BY _____
 DATE _____

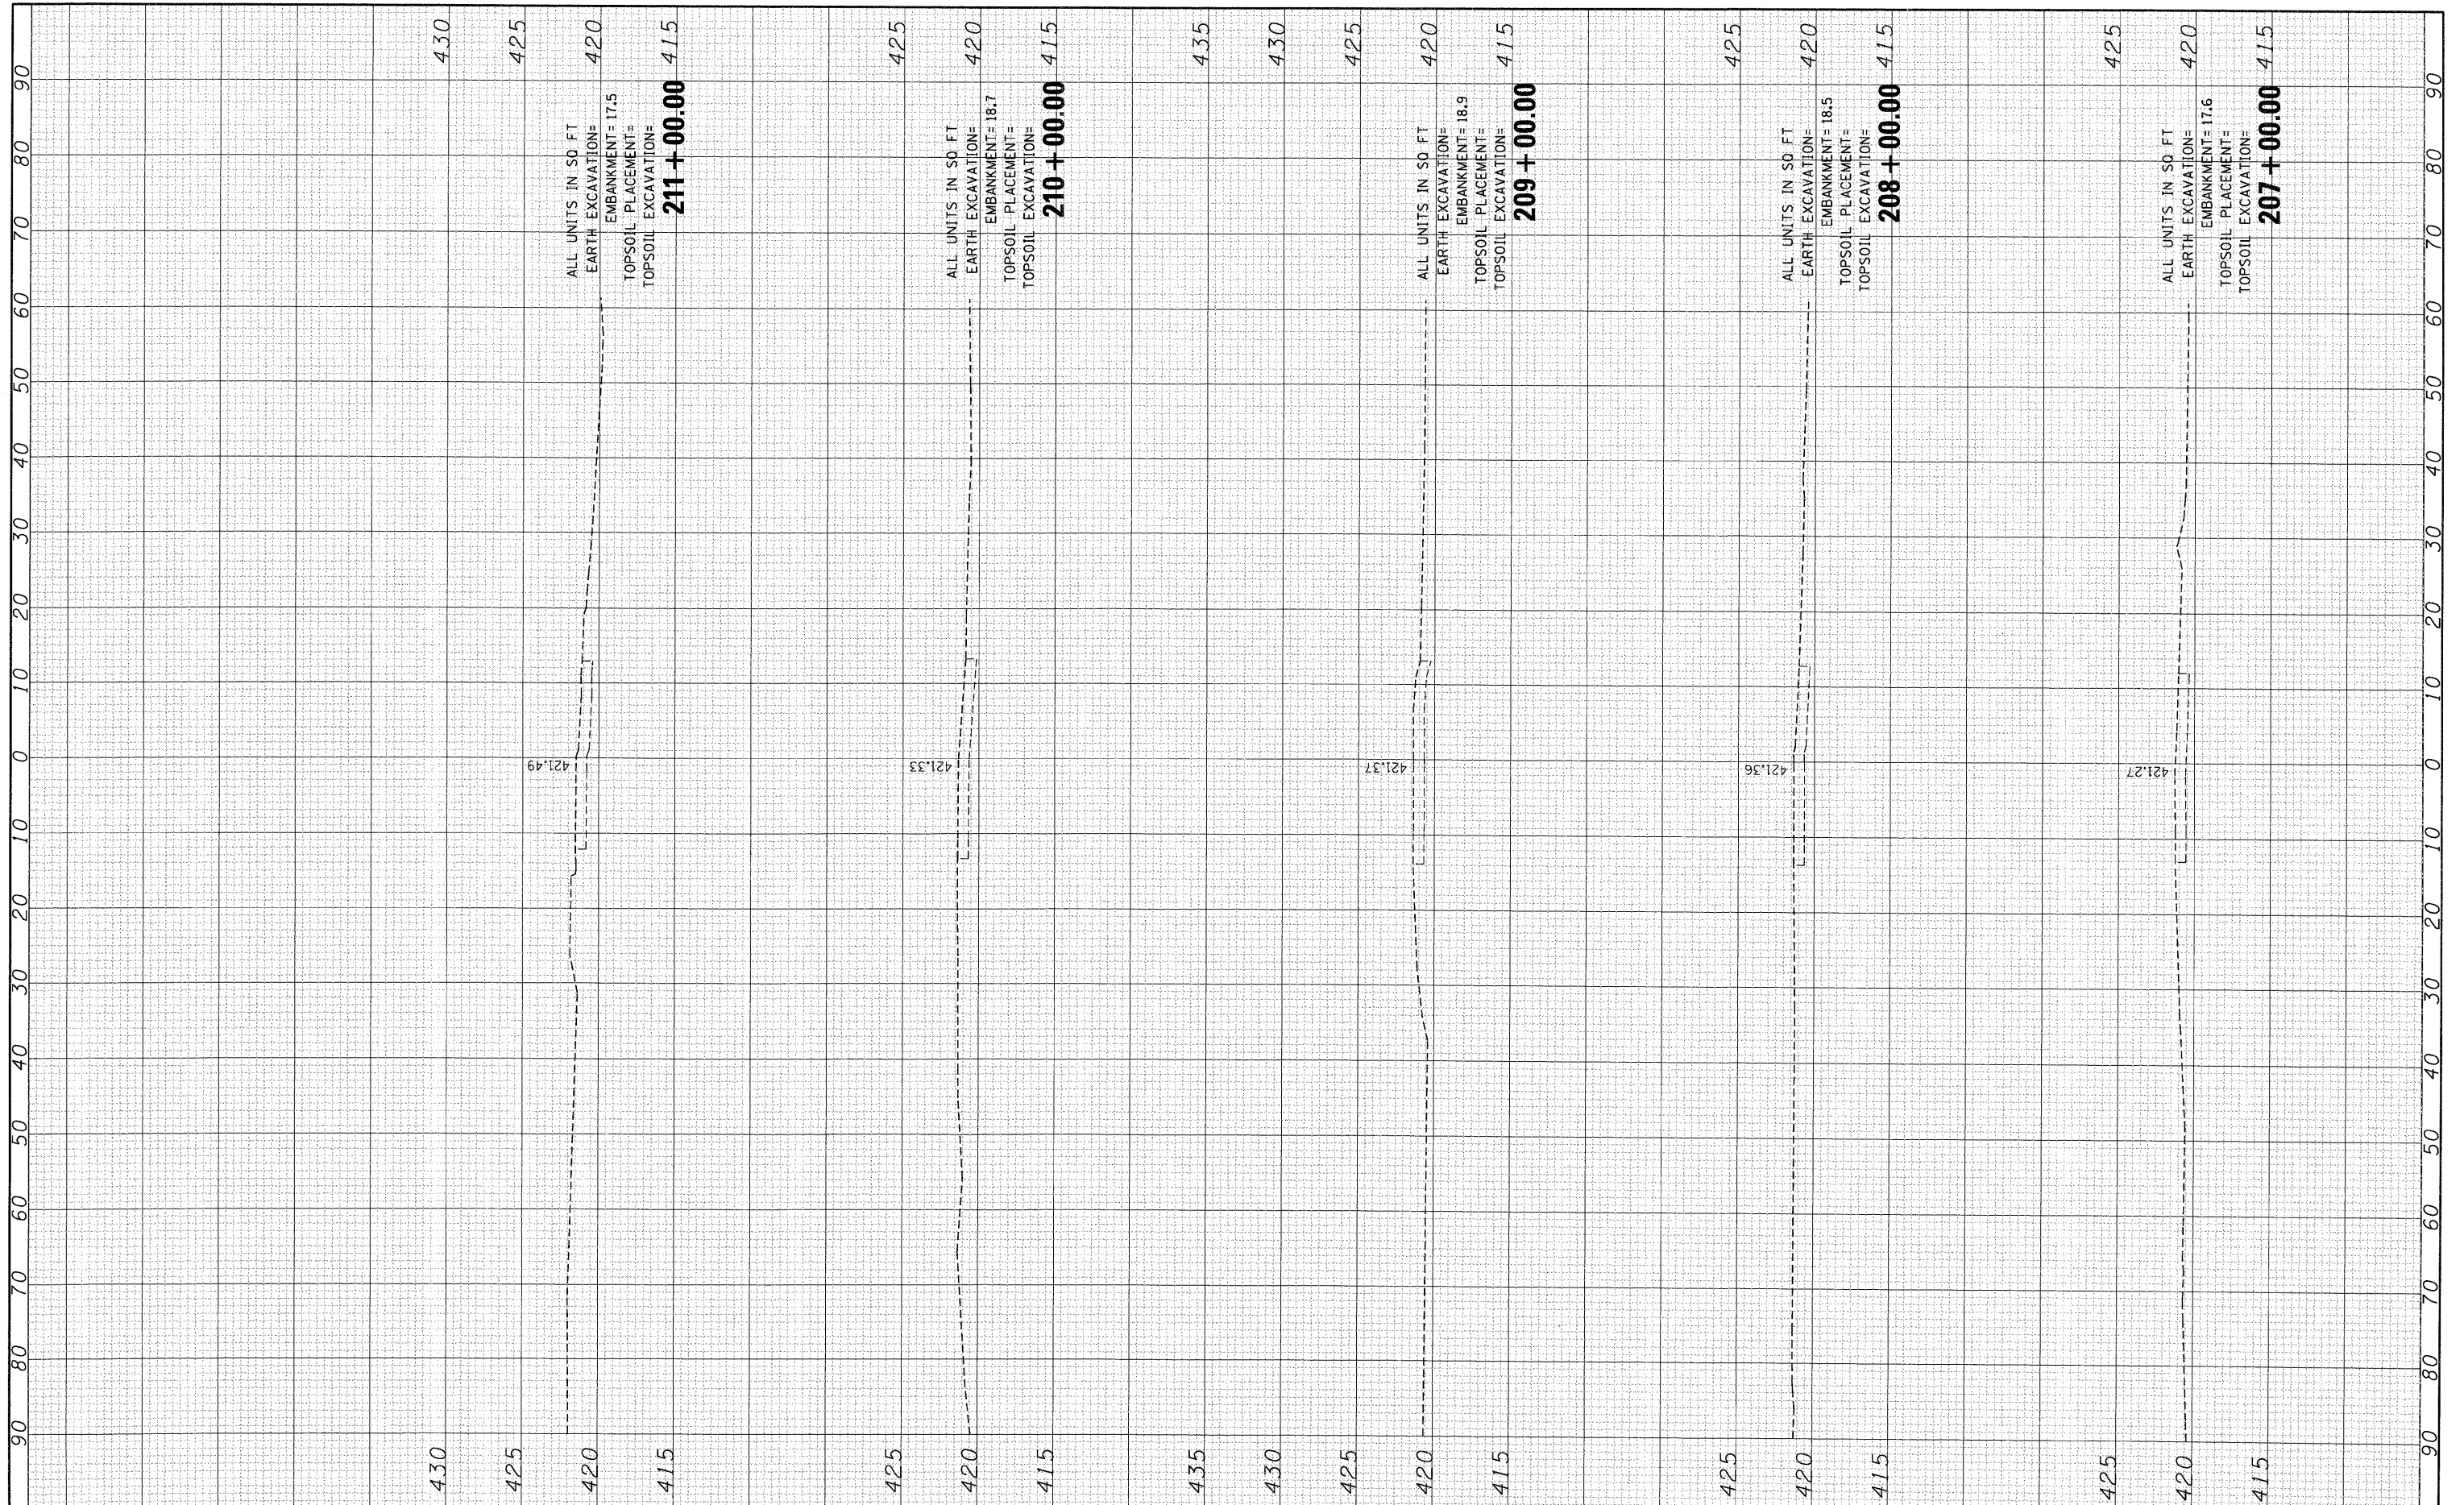

FILE NAME =	USER NAME = *USER*	DESIGNED - JB	REVISED -	STATE OF ILLINOIS DEPARTMENT OF TRANSPORTATION	FRONT & MAIN STREET			F.A.P. RTE. 9153	SECTION 82-1K	COUNTY ST. CLAIR	TOTAL SHEETS 107	SHEET NO. 106
FILEL	PLOT SCALE = *SCALE*	DRAWN - JB	REVISED -		SCALE:	SHEET NO.	OF	SHEETS	STA. 207+00.00	TO STA. 211+00.00	CONTRACT NO. 76C40	
	PLOT DATE = *DATE*	CHECKED - ACL	REVISED -						FED. ROAD DIST. NO.	ILLINOIS	FED. AID PROJECT	
		DATE - 10/09/09	REVISED -									