


- ↑ ARROW BOARD
- ⊥ SIGN
- ▲ DIRECTION INDICATOR BARRICADE WITH STEADY BURN MONODIRECTIONAL LIGHT
- TYPE II BARRICADE, DRUM, OR VERTICAL BARRICADE WITH STEADY BURN MONODIRECTIONAL LIGHT
- ▣ IMPACT ATTENUATOR

MATCHLINE STA. 131+00

LAST SAVED = 9/11/2009
PEN TABLE = VB.tbl
PLOT DRIVER = IR-Xerox6204-TopFit.plt

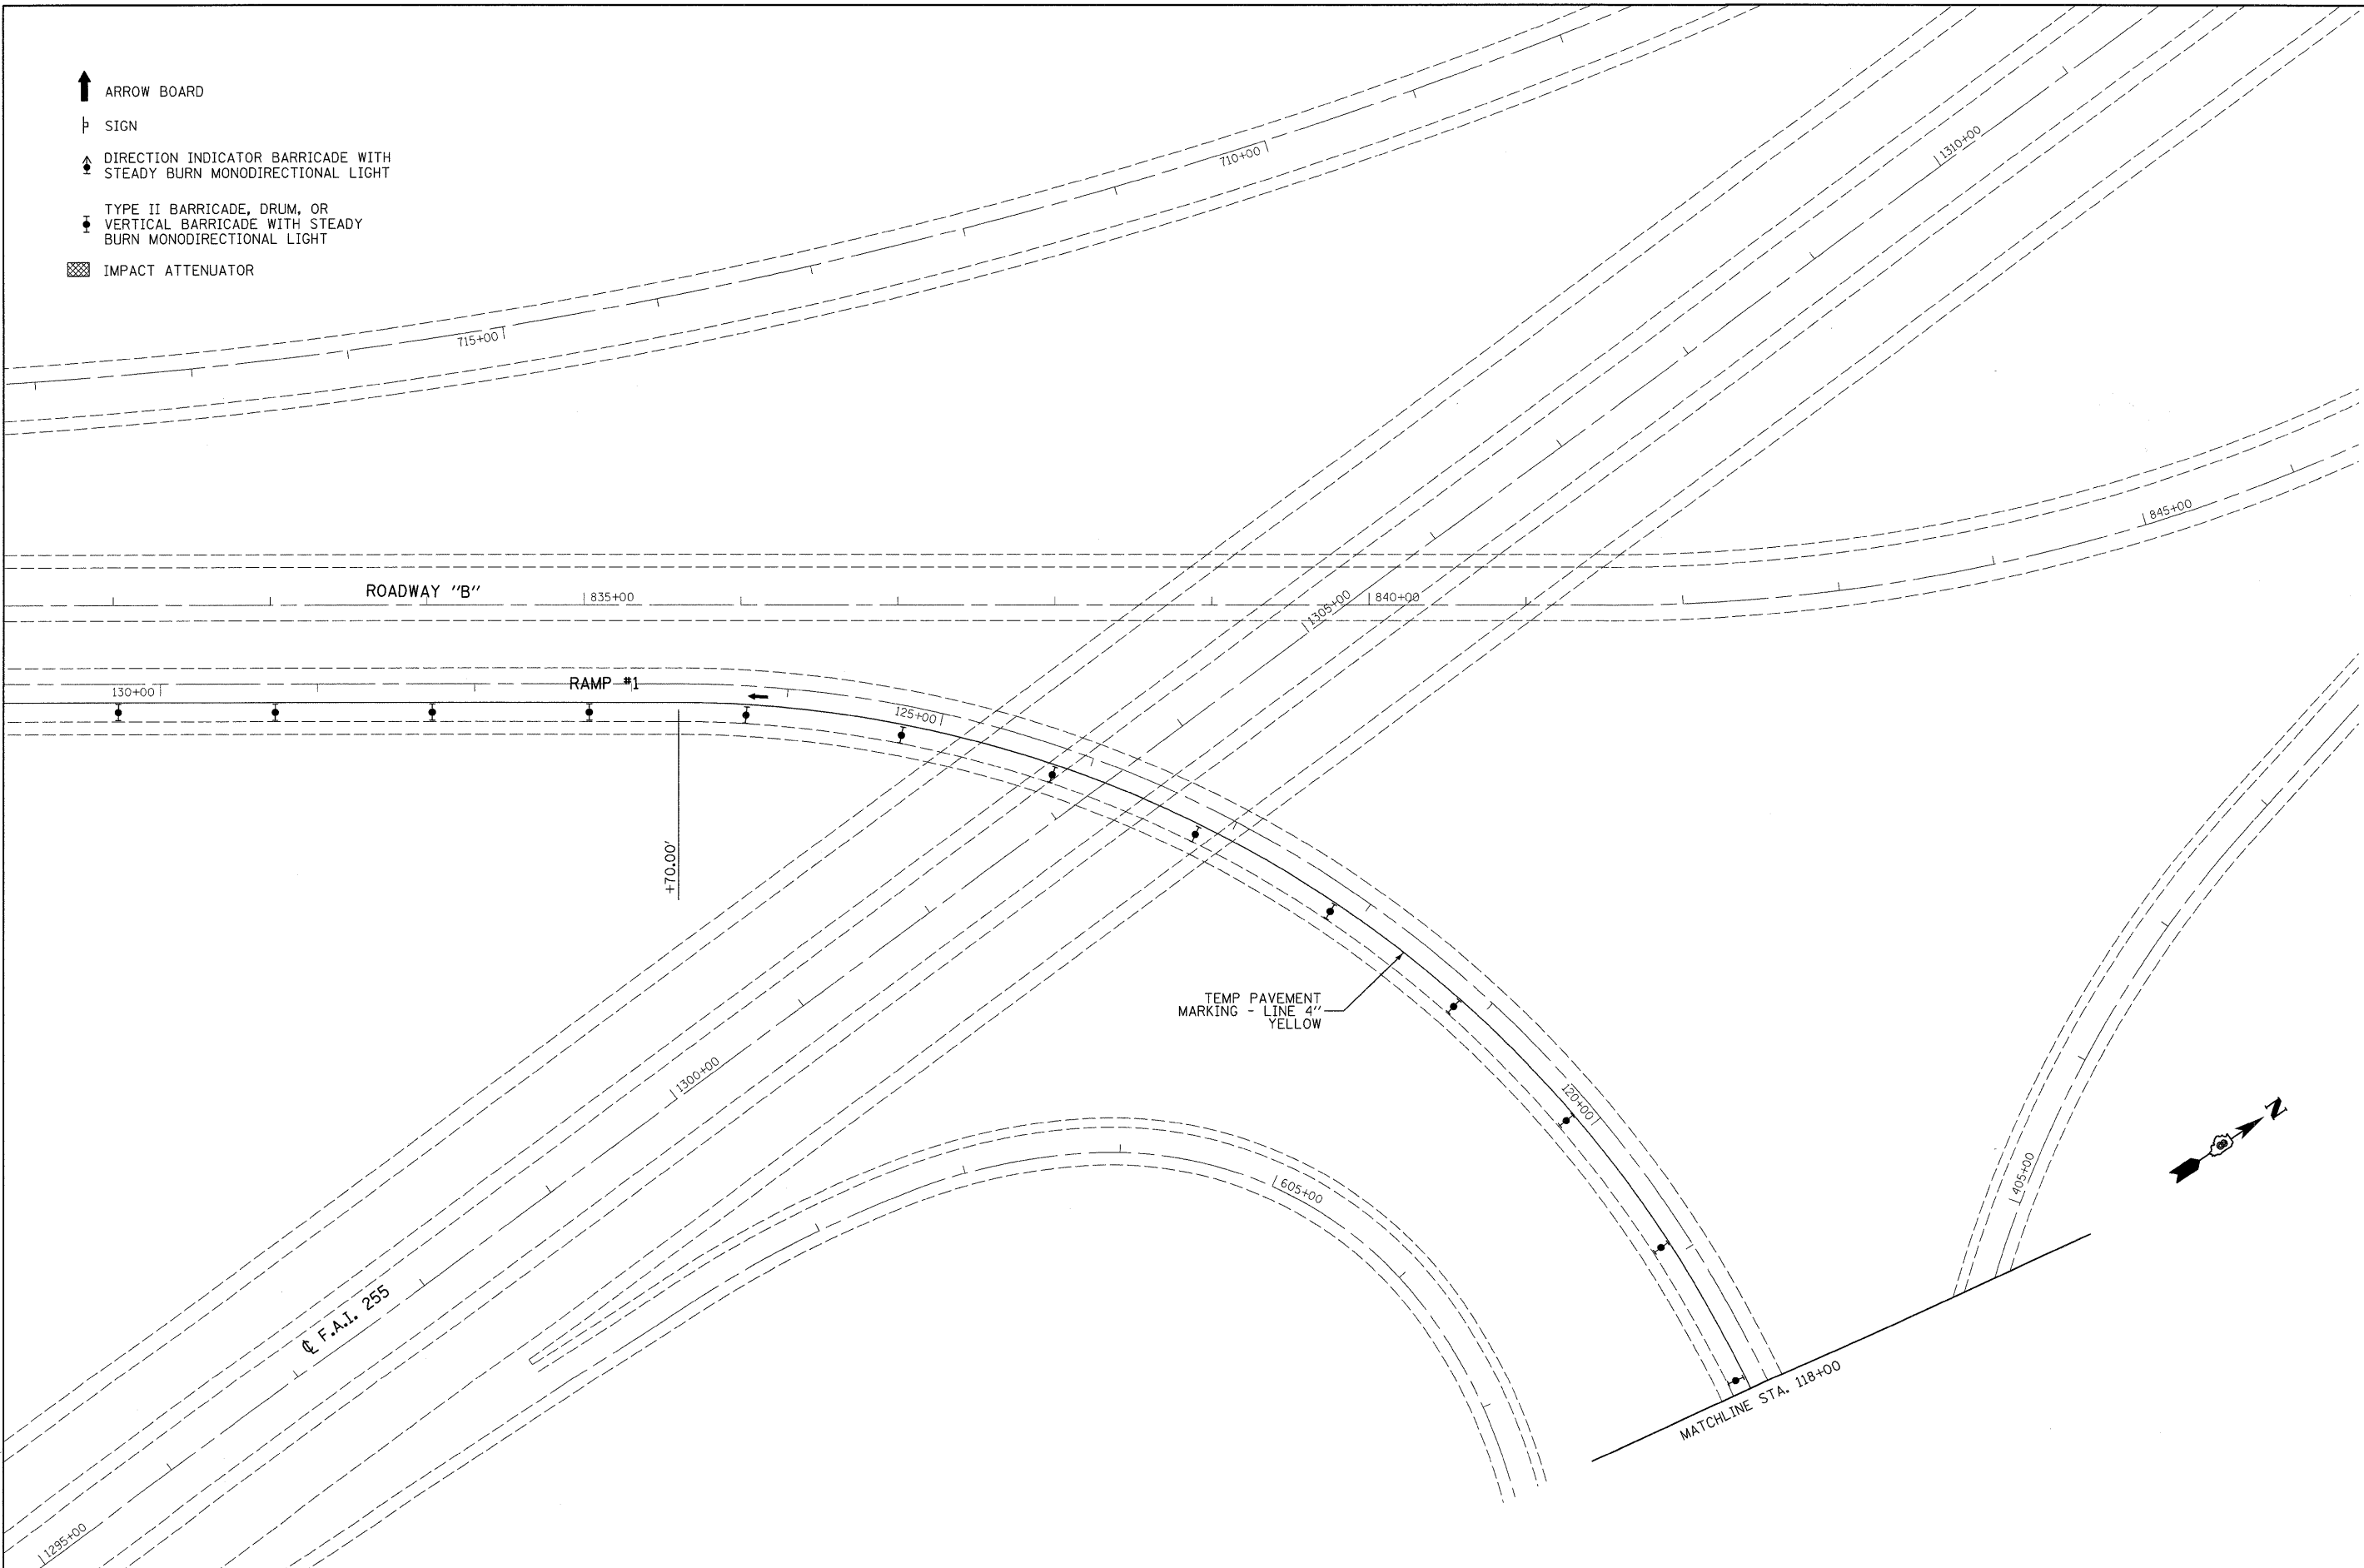

FILE NAME =	USER NAME = sdonehue	DESIGNED -	REVISED -
\\08098\work_order\3\oad\plans\0876656-Sht-Staging-I-255Ramps-StageI-05.dgn		DRAWN -	REVISED -
PLOT SCALE = 50.0023' / IN.		CHECKED -	REVISED -
PLOT DATE = 9/16/2009 8:52:43 PM		DATE -	REVISED -

**STATE OF ILLINOIS
DEPARTMENT OF TRANSPORTATION**

**HORNER &
SHIFRIN, INC.**
ENGINEERS

STAGE CONSTRUCTION DETAILS
I-255 RAMP STRUCTURES OVER I-55/70
STAGE I

SCALE: 1" = 50'

SHEET NO. 5 OF 6 SHEETS STA. 129+00 TO STA.

F.A.I. RTE.	SECTION	COUNTY	TOTAL SHEETS	SHEET NO.
70	60-(5,6,7)RS, 60-(6,7)BR	MADISON	185	53
FED. ROAD DIST. NO. ILLINOIS FED. AID PROJECT			CONTRACT NO. 76C56	