


MATCHLINE STA. 131+00


LAST SAVED = 9/11/2009
 PEN TABLE = V6.tbl
 PLOT DRIVER = TR-Xerox6294-TopFile.plt

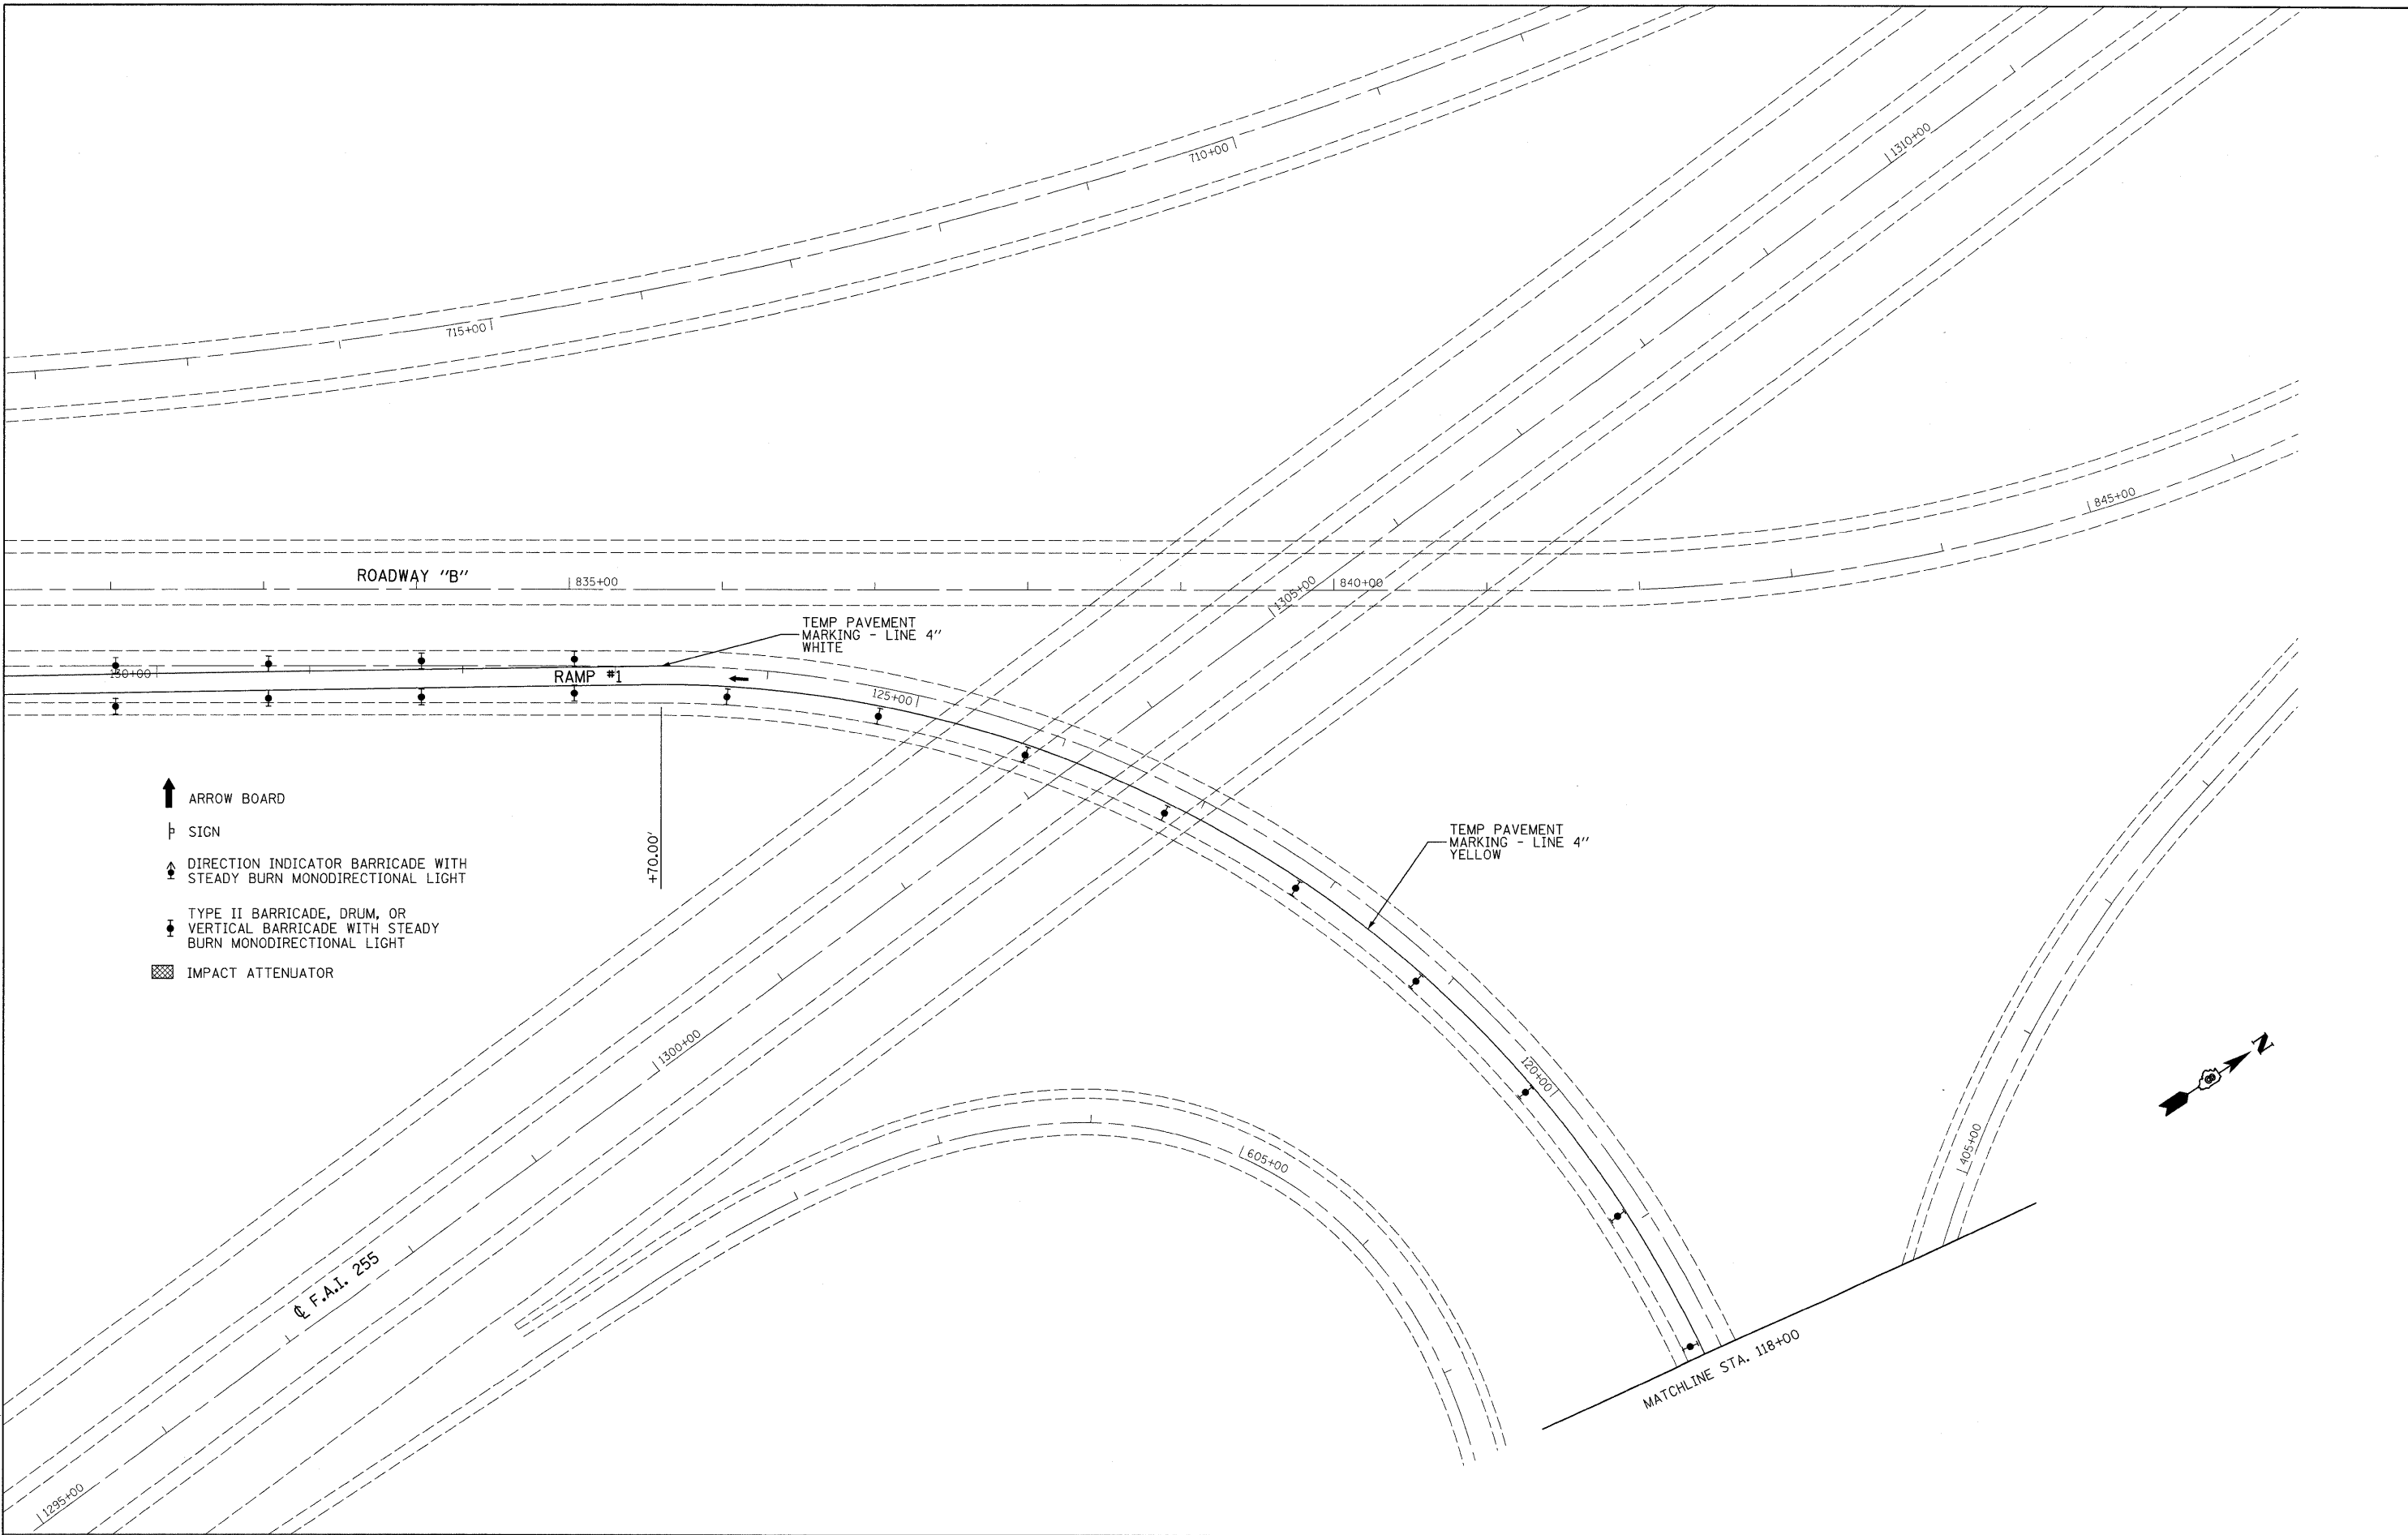

- ↑ ARROW BOARD
- ┆ SIGN
- ▲ DIRECTION INDICATOR BARRICADE WITH STEADY BURN MONODIRECTIONAL LIGHT
- ▼ TYPE II BARRICADE, DRUM, OR VERTICAL BARRICADE WITH STEADY BURN MONODIRECTIONAL LIGHT
- ▣ IMPACT ATTENUATOR

FILE NAME =	USER NAME = sdonehue	DESIGNED -	REVISED -
1:\08090\work_order_3\cod\t\plans\0876596-Sht-Staging-I-255Ramps-StageII-05.dgn		DRAWN -	REVISED -
PLOT SCALE = 50.0023 / IN.		CHECKED -	REVISED -
PLOT DATE = 9/16/2009 8:52:55 PM		DATE -	REVISED -

**STATE OF ILLINOIS
 DEPARTMENT OF TRANSPORTATION**

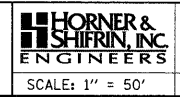

STAGE CONSTRUCTION DETAILS
 I-255 RAMP STRUCTURES OVER I-55/70
 STAGE II

SCALE: 1" = 50' SHEET NO. 5 OF 6 SHEETS STA. 129+00 TO STA.

F.A.I. RTE.	SECTION	COUNTY	TOTAL SHEETS	SHEET NO.
70	60-(5,6,7)RS, 60-(6,7)BR	MADISON	185	59
FED. ROAD DIST. NO. ILLINOIS FED. AID PROJECT			CONTRACT NO. 76C56	