


**CROSS SECTION THRU SPANS 2 & 3 AT ABUTMENT**  
(Looking South)

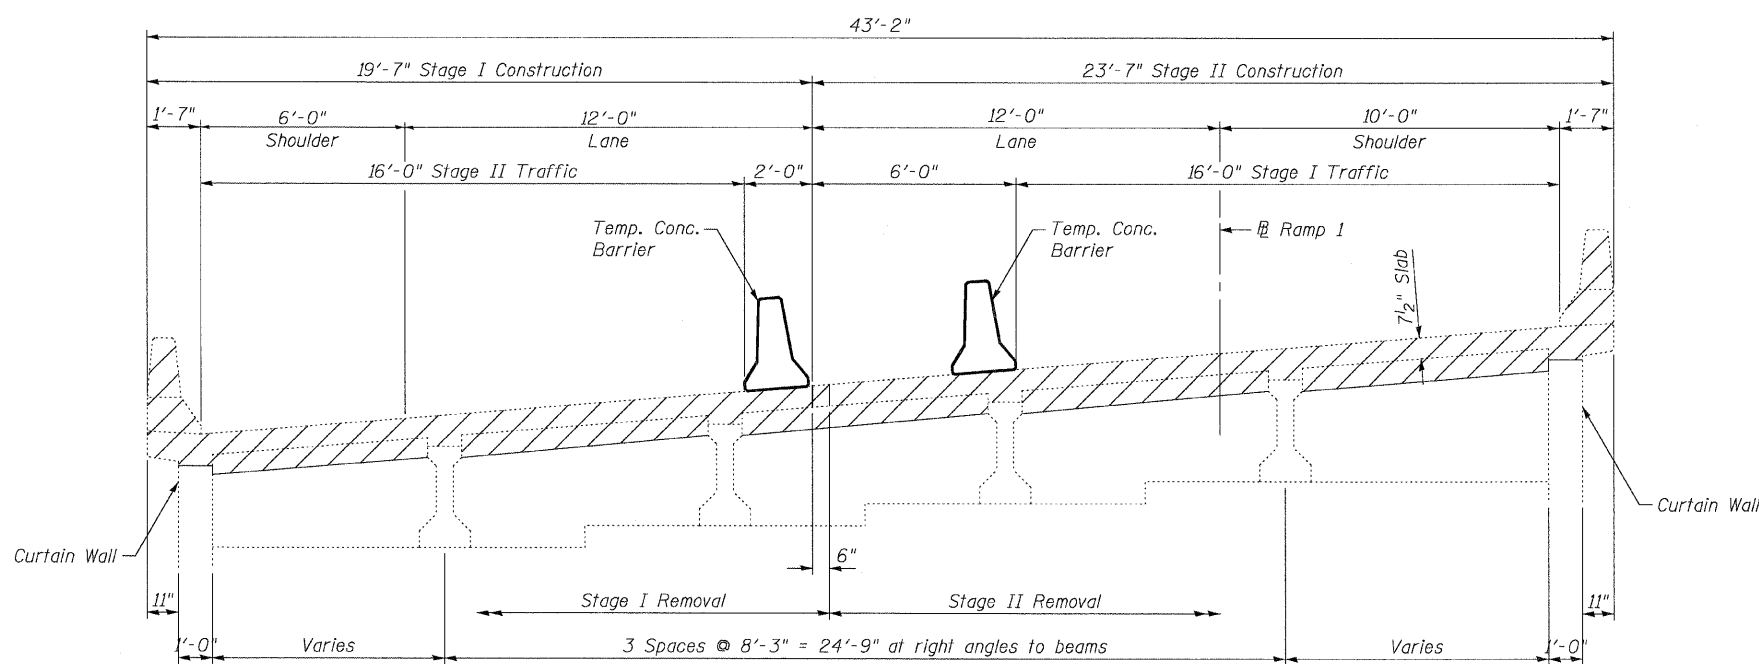

**CROSS SECTION THRU SPANS 1 & 4 AT ABUTMENT**  
(Looking South)

Notes:  
All cross section dimensions are radial except as noted.  
Hatched areas indicate Concrete Removal.  
See roadway plans for Temp. Concrete Barrier Details.

**STAGE CONSTRUCTION DETAILS**  
**STRUCTURE NO. 060-0205**

PLOT DATE = 09/14/2009  
FILE NAME = P:\0600205\16655-002-stage-construction-details.dgn  
PLOT SCALE = 1" = 30'-0"  
USER NAME = CFC

**CB** Coombe-Bloxdorf P.C.  
-CIVIL ENGINEERS-  
-STRUCTURAL ENGINEERS-  
-LAND SURVEYORS-  
Design Firm License No. 184-002703

PROJECT NO. 05027-13  
SCALE  
DATE 4/23/09  
DESIGN BY MCB  
DRAWN BY CFC  
CHECKED BY MCB

SHEET NO. 2  
9 SHEETS

F.A.I. RTE.	SECTION	COUNTY	TOTAL SHEETS	SHEET NO.
70	60-(5,6,7)RS, 60-(6,7)BR	MADISON	185	98
CONTRACT NO. 76C56				
FED. ROAD DIST. NO. 7 ILLINOIS FED. AID PROJECT				