


TYPICAL SECTION
 FAP 869 (IL 34)
 SALINE CO.

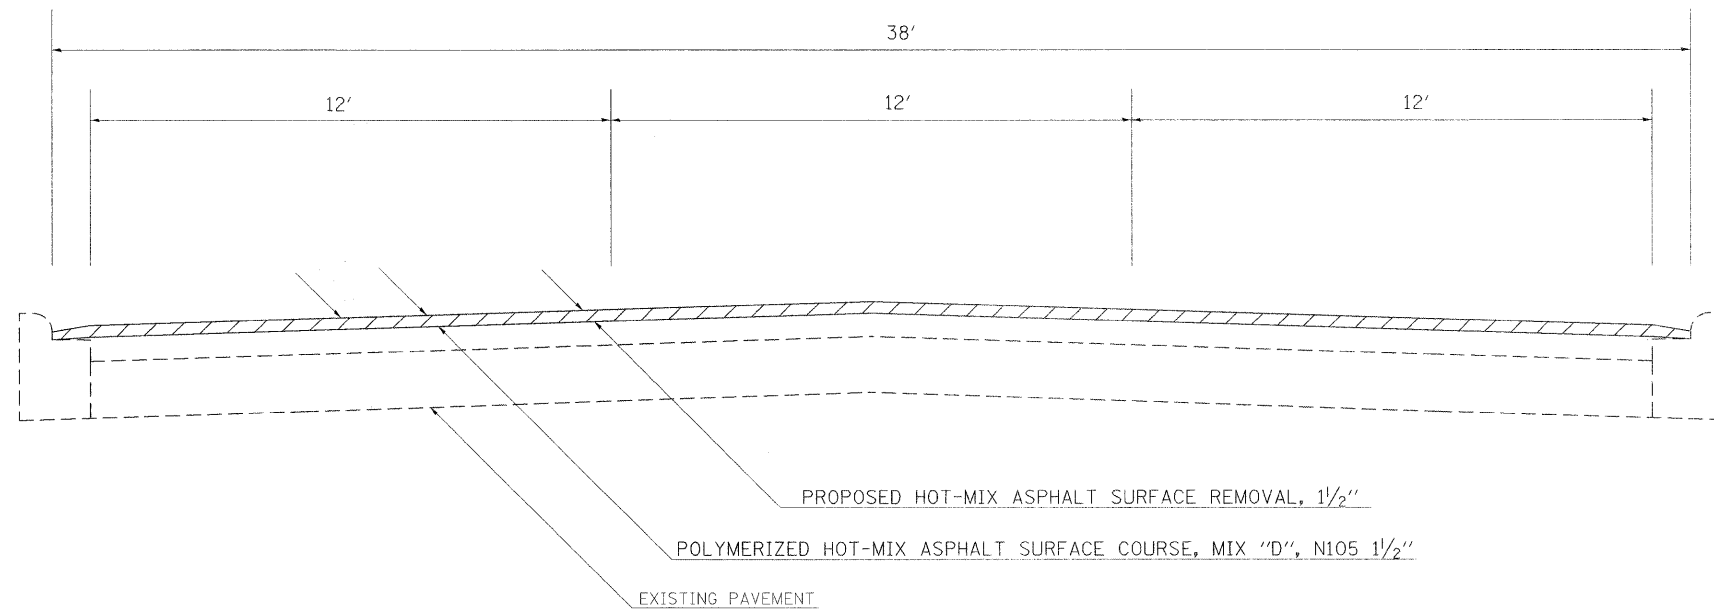

TO BE USED:
 STA. 1664+00 TO STA. 1667+08
 STA. 1677+18 TO STA. 1682+76

OMISSION
 STA. 1667+08 TO STA. 1677+18 (NEW IL 13 INTERSECTION)

FILE NAME = *FILEL*	USER NAME = *USER*	DESIGNED -	REVISED -	STATE OF ILLINOIS DEPARTMENT OF TRANSPORTATION	TYPICAL SECTION		F.A.P. RTE. 869	SECTION •	COUNTY Saline	TOTAL SHEETS 82	SHEET NO. 14	
	PLOT SCALE = *SCALE*	DRAWN -	REVISED -		SCALE: NONE	SHEET NO. 7 OF 10 SHEETS	STA.	TO STA.	CONTRACT NO. 78065			
	PLOT DATE = *DATE*	CHECKED -	REVISED -		ILLINOIS FED. AID PROJECT							
		DATE -	REVISED -		105(TS-2,N-1,RS-3,RS-2)							