
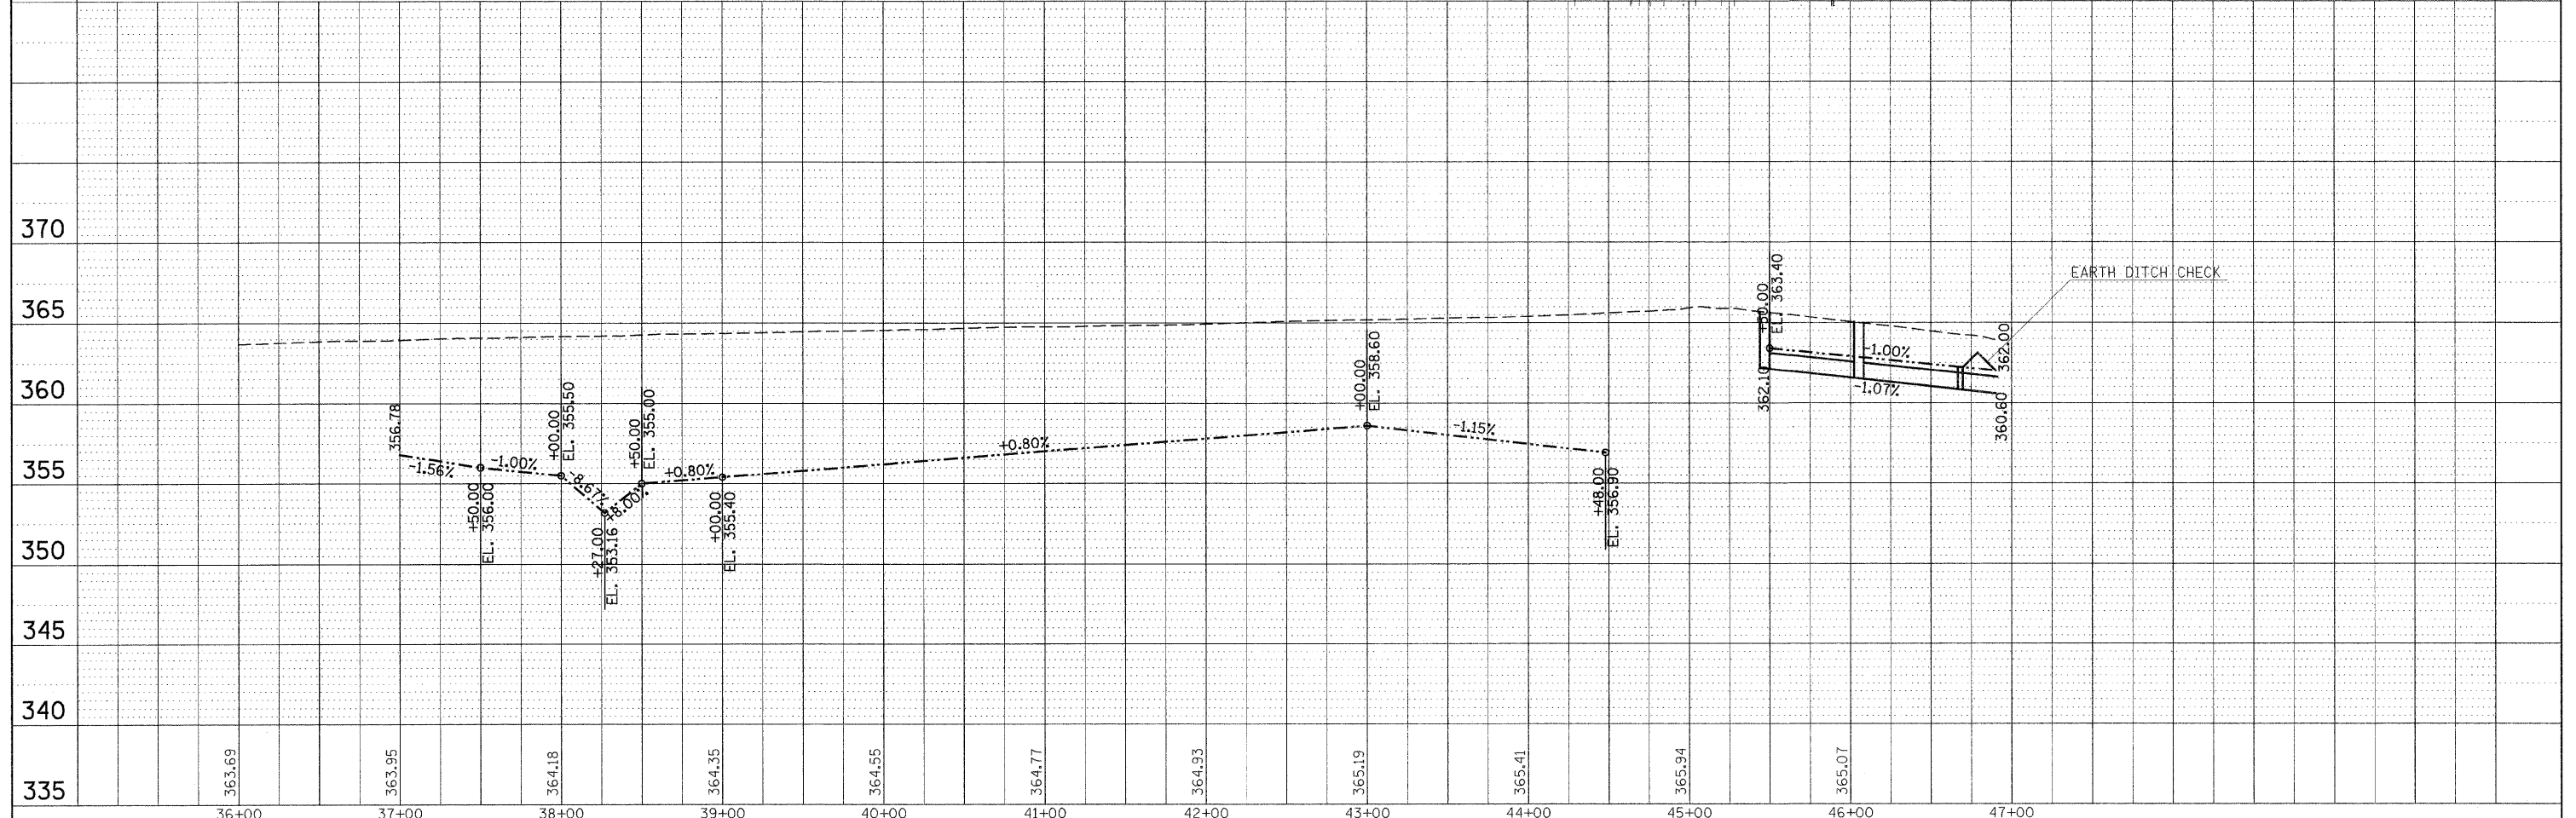


PLAN	DESIGNED	DATE
	PLOTTED	
	ALIGNMENT CHECKED	
	GRADES CHECKED	
	STRUCTURE NOTATIONS CHECKED	
	NOTE BOOK	
	BY	
	NO.	
	FILE NAME	

PROFILE	DESIGNED	DATE
	PLOTTED	
	GRADES CHECKED	
	STRUCTURE NOTATIONS CHECKED	
	NOTE BOOK	
	BY	
	NO.	
	FILE NAME	

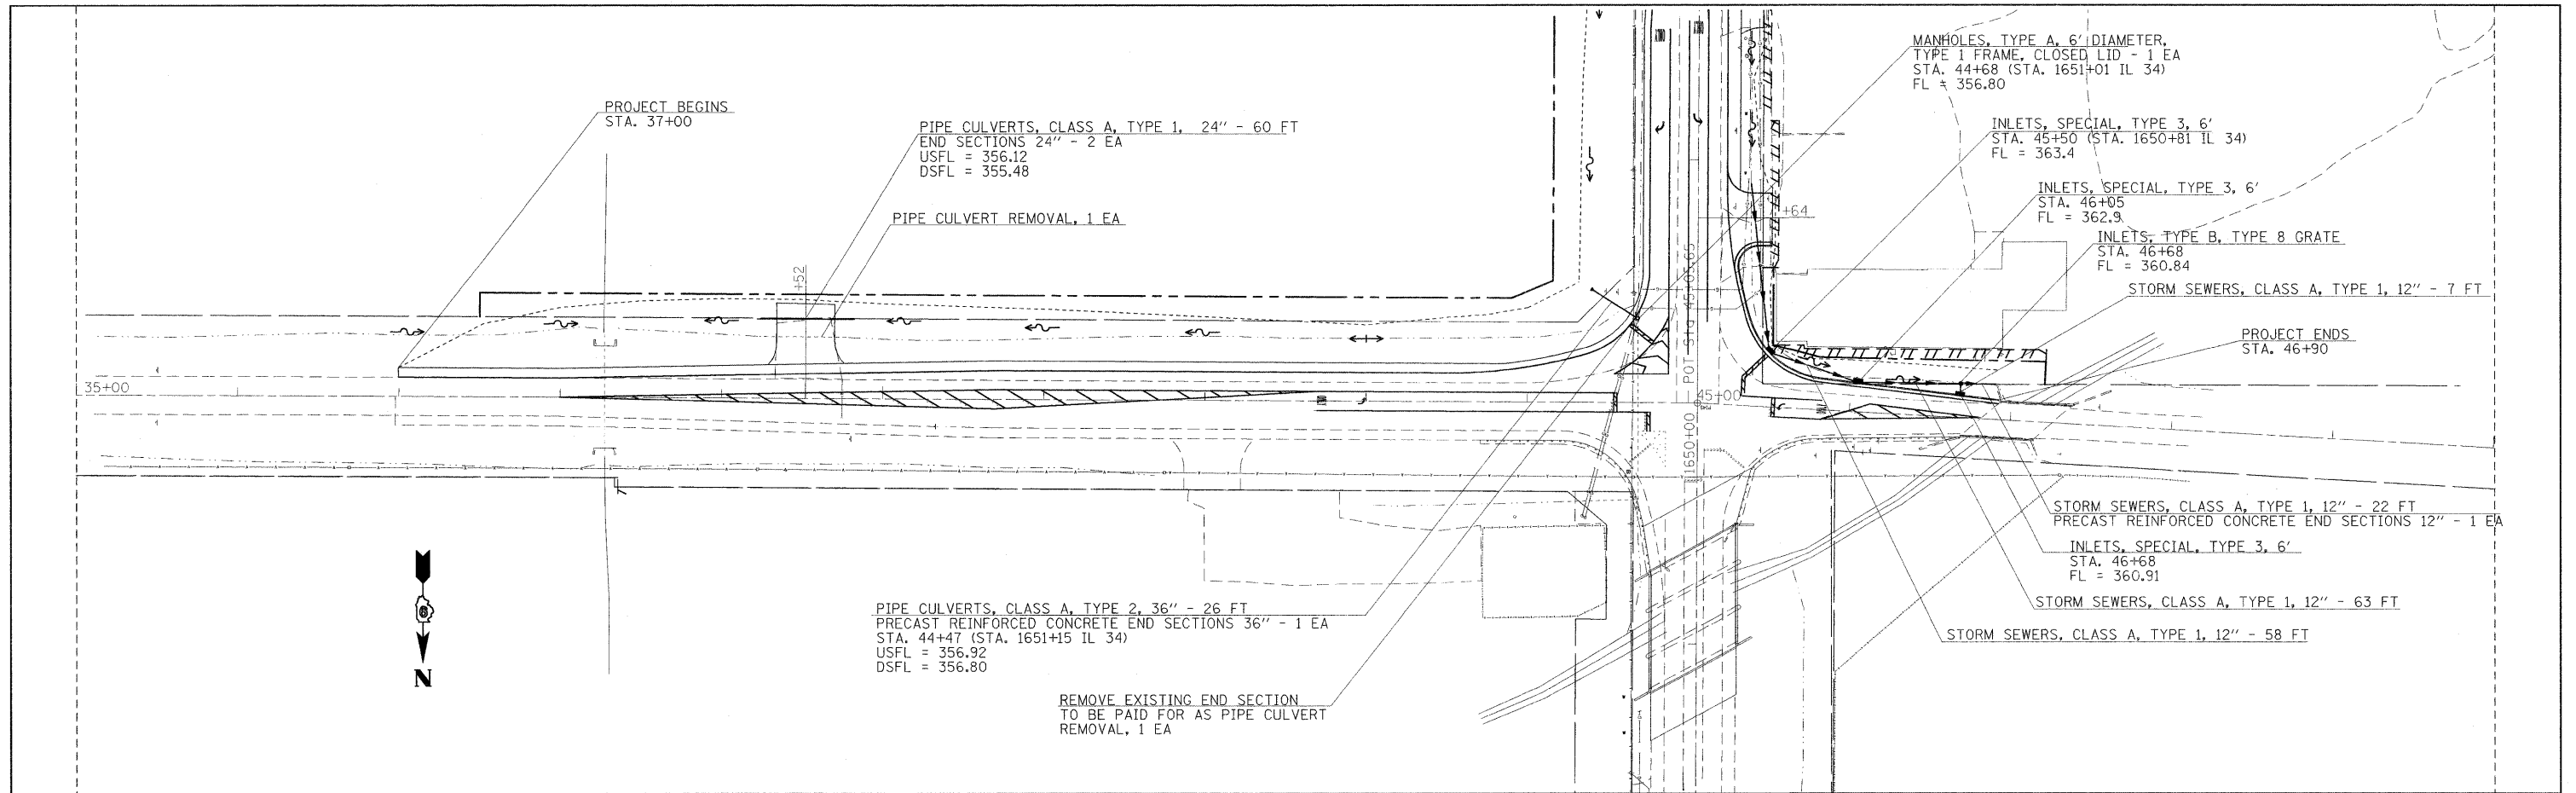

FILE NAME =	USER NAME = colamm	DESIGNED -	REVISED -	STATE OF ILLINOIS DEPARTMENT OF TRANSPORTATION	PLAN PROFILE - SMALL ST. SCALE: 50 SHEET NO. OF SHEETS STA. TO STA.	F.A.P. RTE. 869	SECTION *	COUNTY Saline	TOTAL SHEETS 82	SHEET NO. 24	CONTRACT NO. 78065
c:\pwwork\pwwork\COLEMM\dms43714\d978880-shht-plr.dgn		DRAWN -	REVISED -			ILLINOIS FED. AID PROJECT					
PLOT SCALE = 50.0000' / IN.		CHECKED -	REVISED -								
PLOT DATE = 12/9/2009		DATE -	REVISED -								