
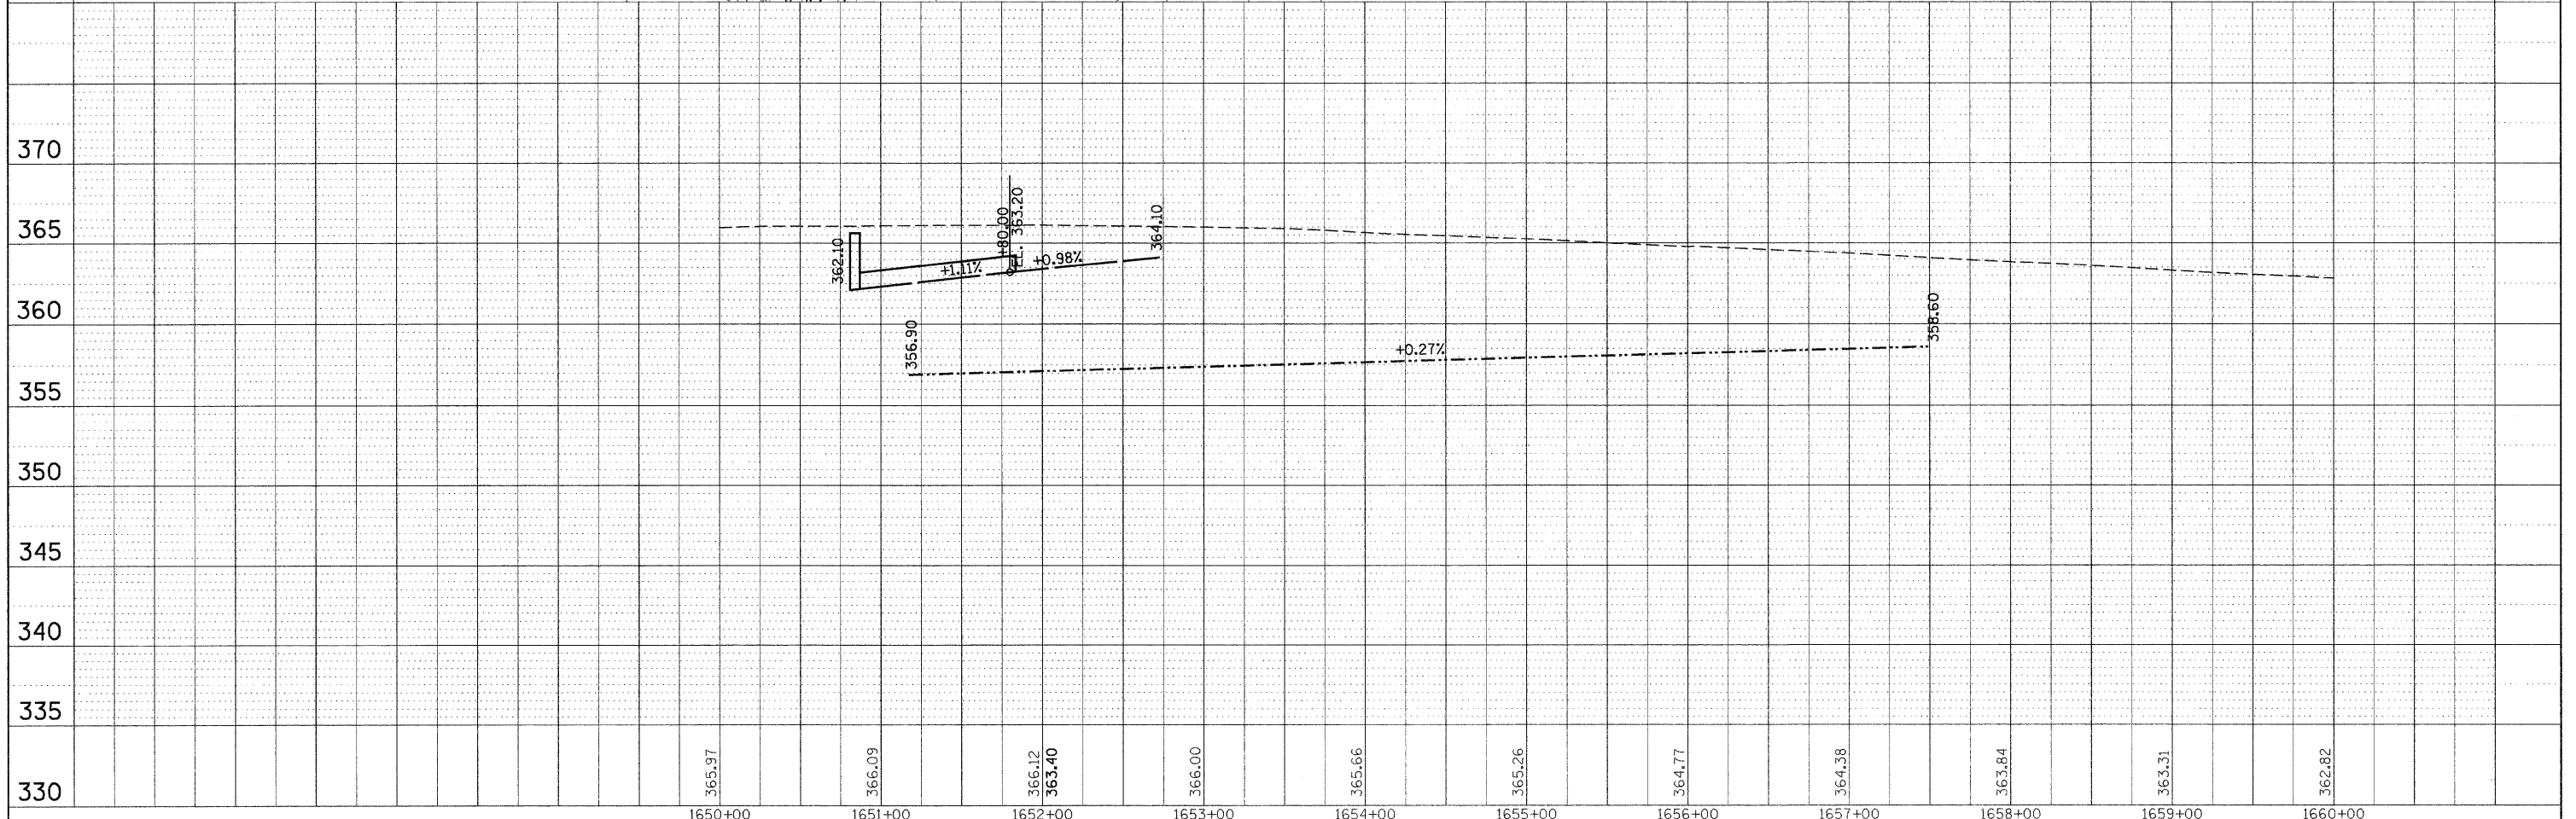


PLAN	REVIEWED	BY	DATE
	PLOTTED		
	NOTE BOOK		
	ALIGNMENT CHECKED		
	NO.		
	CADD FILE NAME		

PROFILE	REVIEWED	BY	DATE
	PLOTTED		
	GRADES CHECKED		
	NO.		
	STRUCTURE NOTATIONS CHFD		

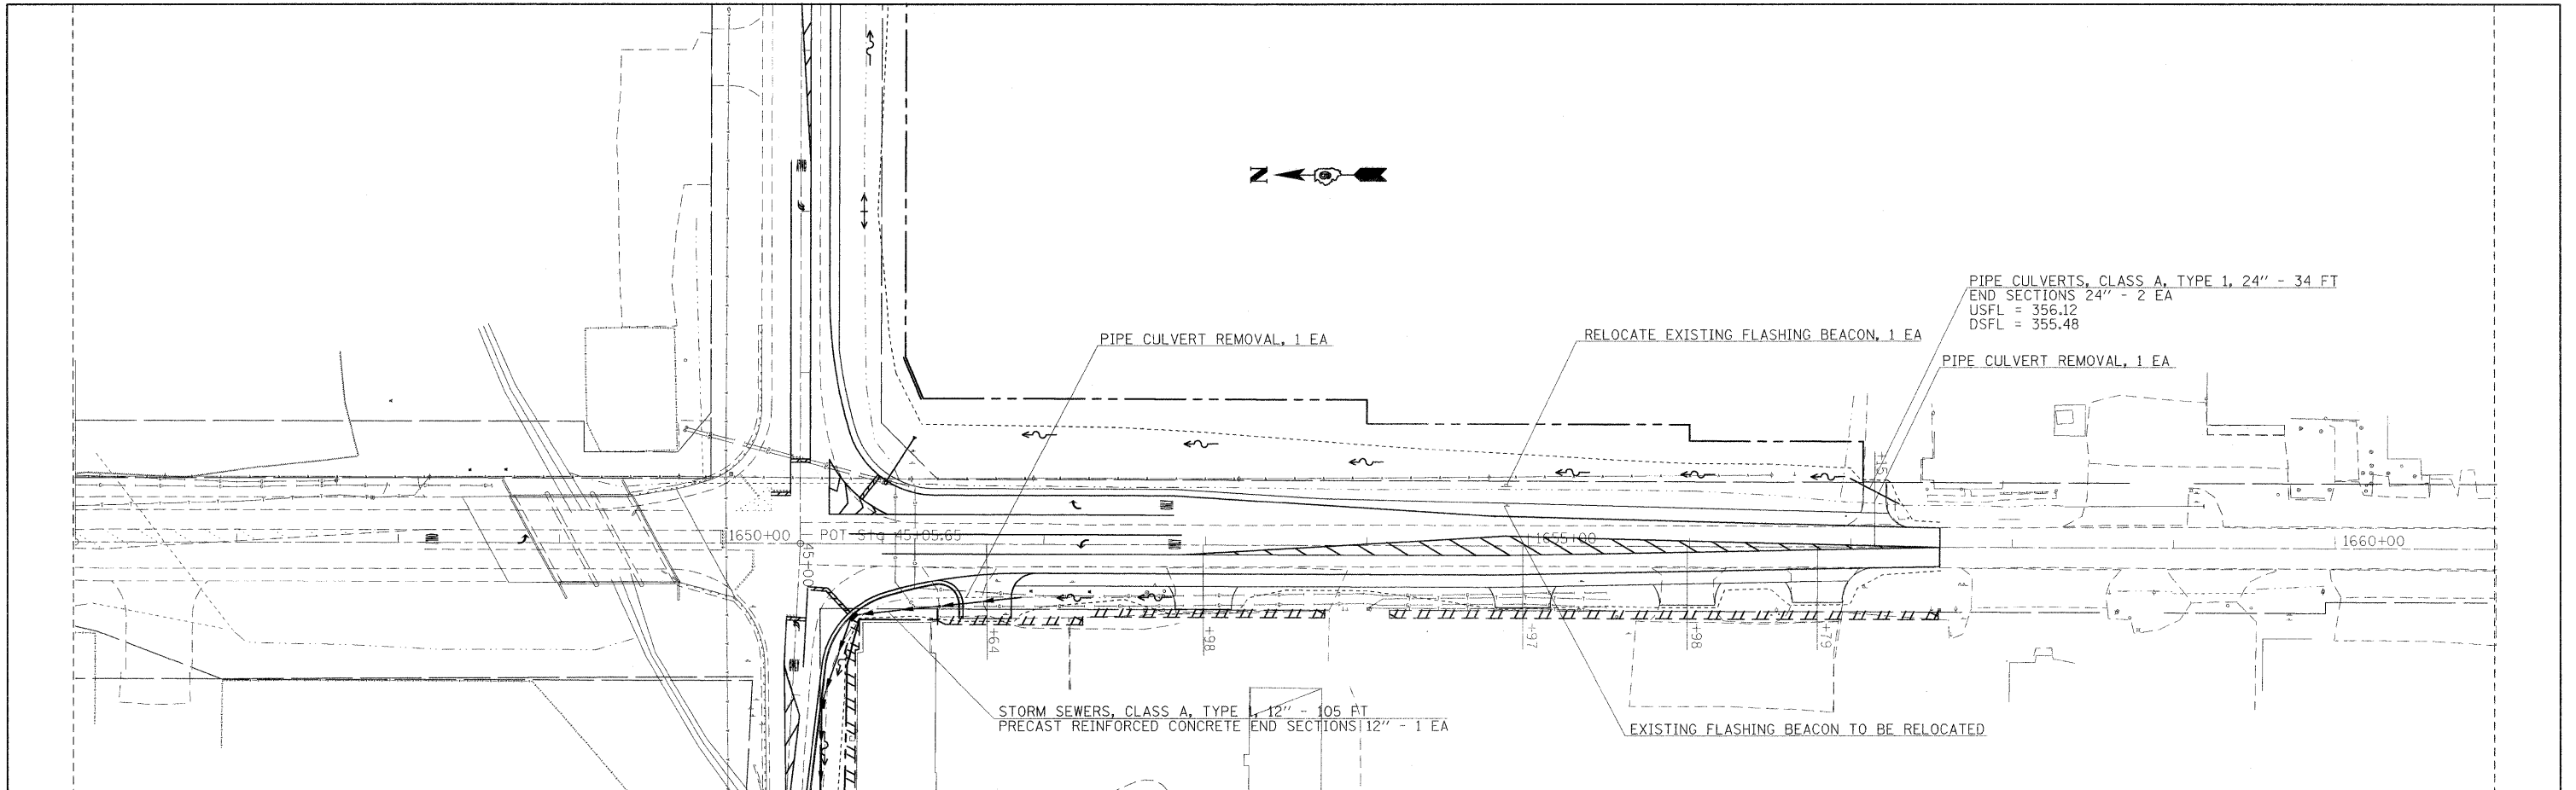

FILE NAME =	USER NAME = colamm	DESIGNED -	REVISED -	STATE OF ILLINOIS DEPARTMENT OF TRANSPORTATION	PLAN PROFILE - IL 34				F.A.P. RTE.	SECTION	COUNTY	TOTAL SHEETS	SHEET NO.
c:\p\work\p\1001\COLEMM\dms43714\d978065-sht:plpr.dgn		DRAWN -	REVISED -		869	*	Saline	82	25				
PLOT SCALE = 50.0000' / IN.		CHECKED -	REVISED -		SCALE: 50				SHEET NO. OF SHEETS STA. TO STA.				
PLOT DATE = 10/7/2009		DATE -	REVISED -						ILLINOIS FED. AID PROJECT CONTRACT NO. 78065				