


ELM ST.

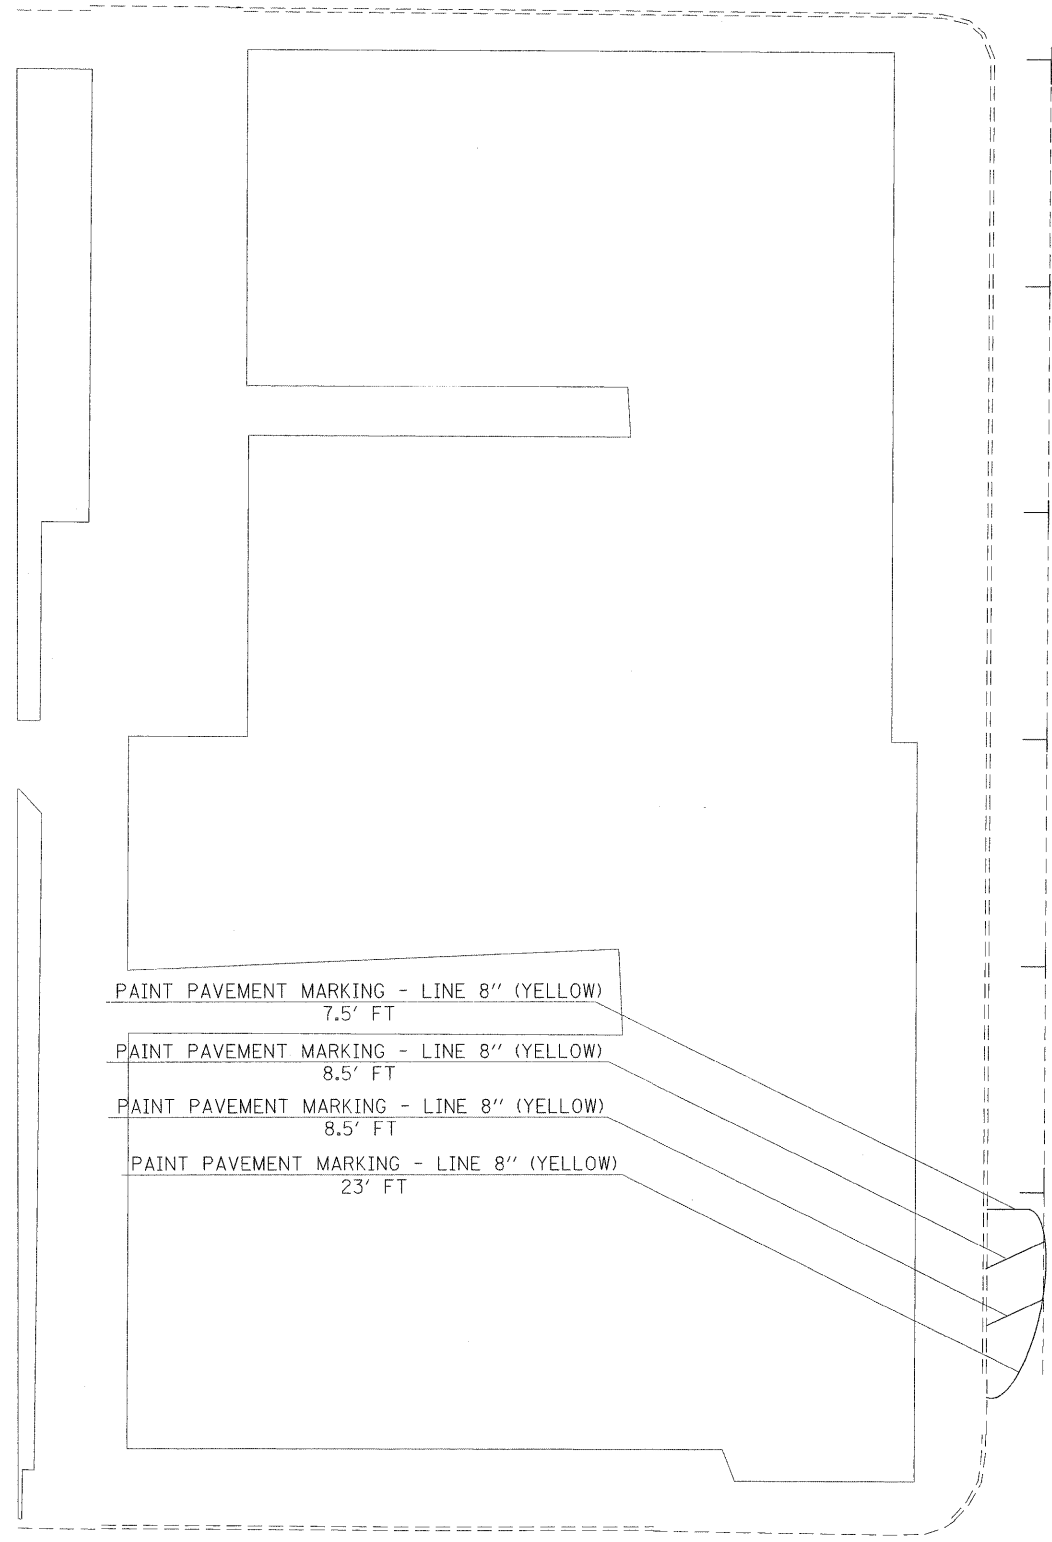


PAINT PAVEMENT MARKING - LINE 8" (YELLOW)
7.5' FT

PAINT PAVEMENT MARKING - LINE 8" (YELLOW)
8.5' FT

PAINT PAVEMENT MARKING - LINE 8" (YELLOW)
8.5' FT

PAINT PAVEMENT MARKING - LINE 8" (YELLOW)
23' FT

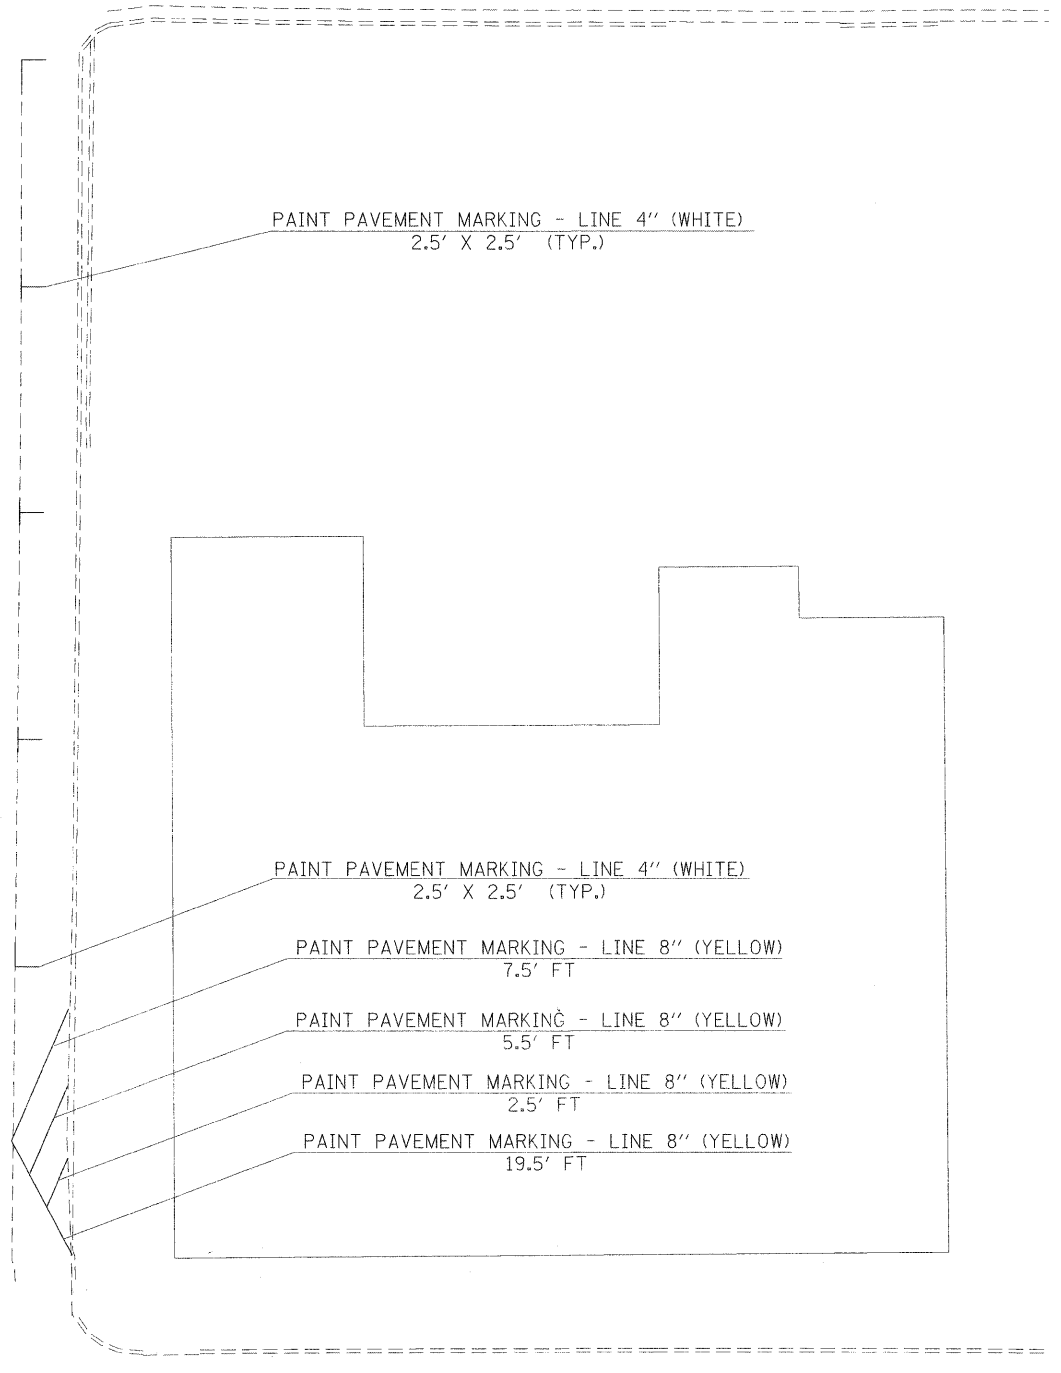

PAINT PAVEMENT MARKING - LINE 4" (WHITE)
2.5' X 2.5' (TYP.)

PAINT PAVEMENT MARKING - LINE 4" (WHITE)
2.5' X 2.5' (TYP.)

PAINT PAVEMENT MARKING - LINE 8" (YELLOW)
7.5' FT

PAINT PAVEMENT MARKING - LINE 8" (YELLOW)
5.5' FT

PAINT PAVEMENT MARKING - LINE 8" (YELLOW)
2.5' FT

PAINT PAVEMENT MARKING - LINE 8" (YELLOW)
19.5' FT



TO BE USED:
LOCUST ST. TO ELM ST.

LOCUST ST.

FILE NAME = \$FILEL\$	USER NAME = #USER#	DESIGNED -	REVISED -
		DRAWN -	REVISED -
		CHECKED -	REVISED -
		DATE -	REVISED -

**STATE OF ILLINOIS
DEPARTMENT OF TRANSPORTATION**

PAVEMENT MARKING DETAIL			
SCALE: NONE	SHEET NO. 2 OF 3 SHEETS	STA.	TO STA.

F.A.P. RTE. 869	SECTION *	COUNTY Saline	TOTAL SHEETS 82	SHEET NO. 32
CONTRACT NO. 78065				
ILLINOIS FED. AID PROJECT				