



FIGURE H

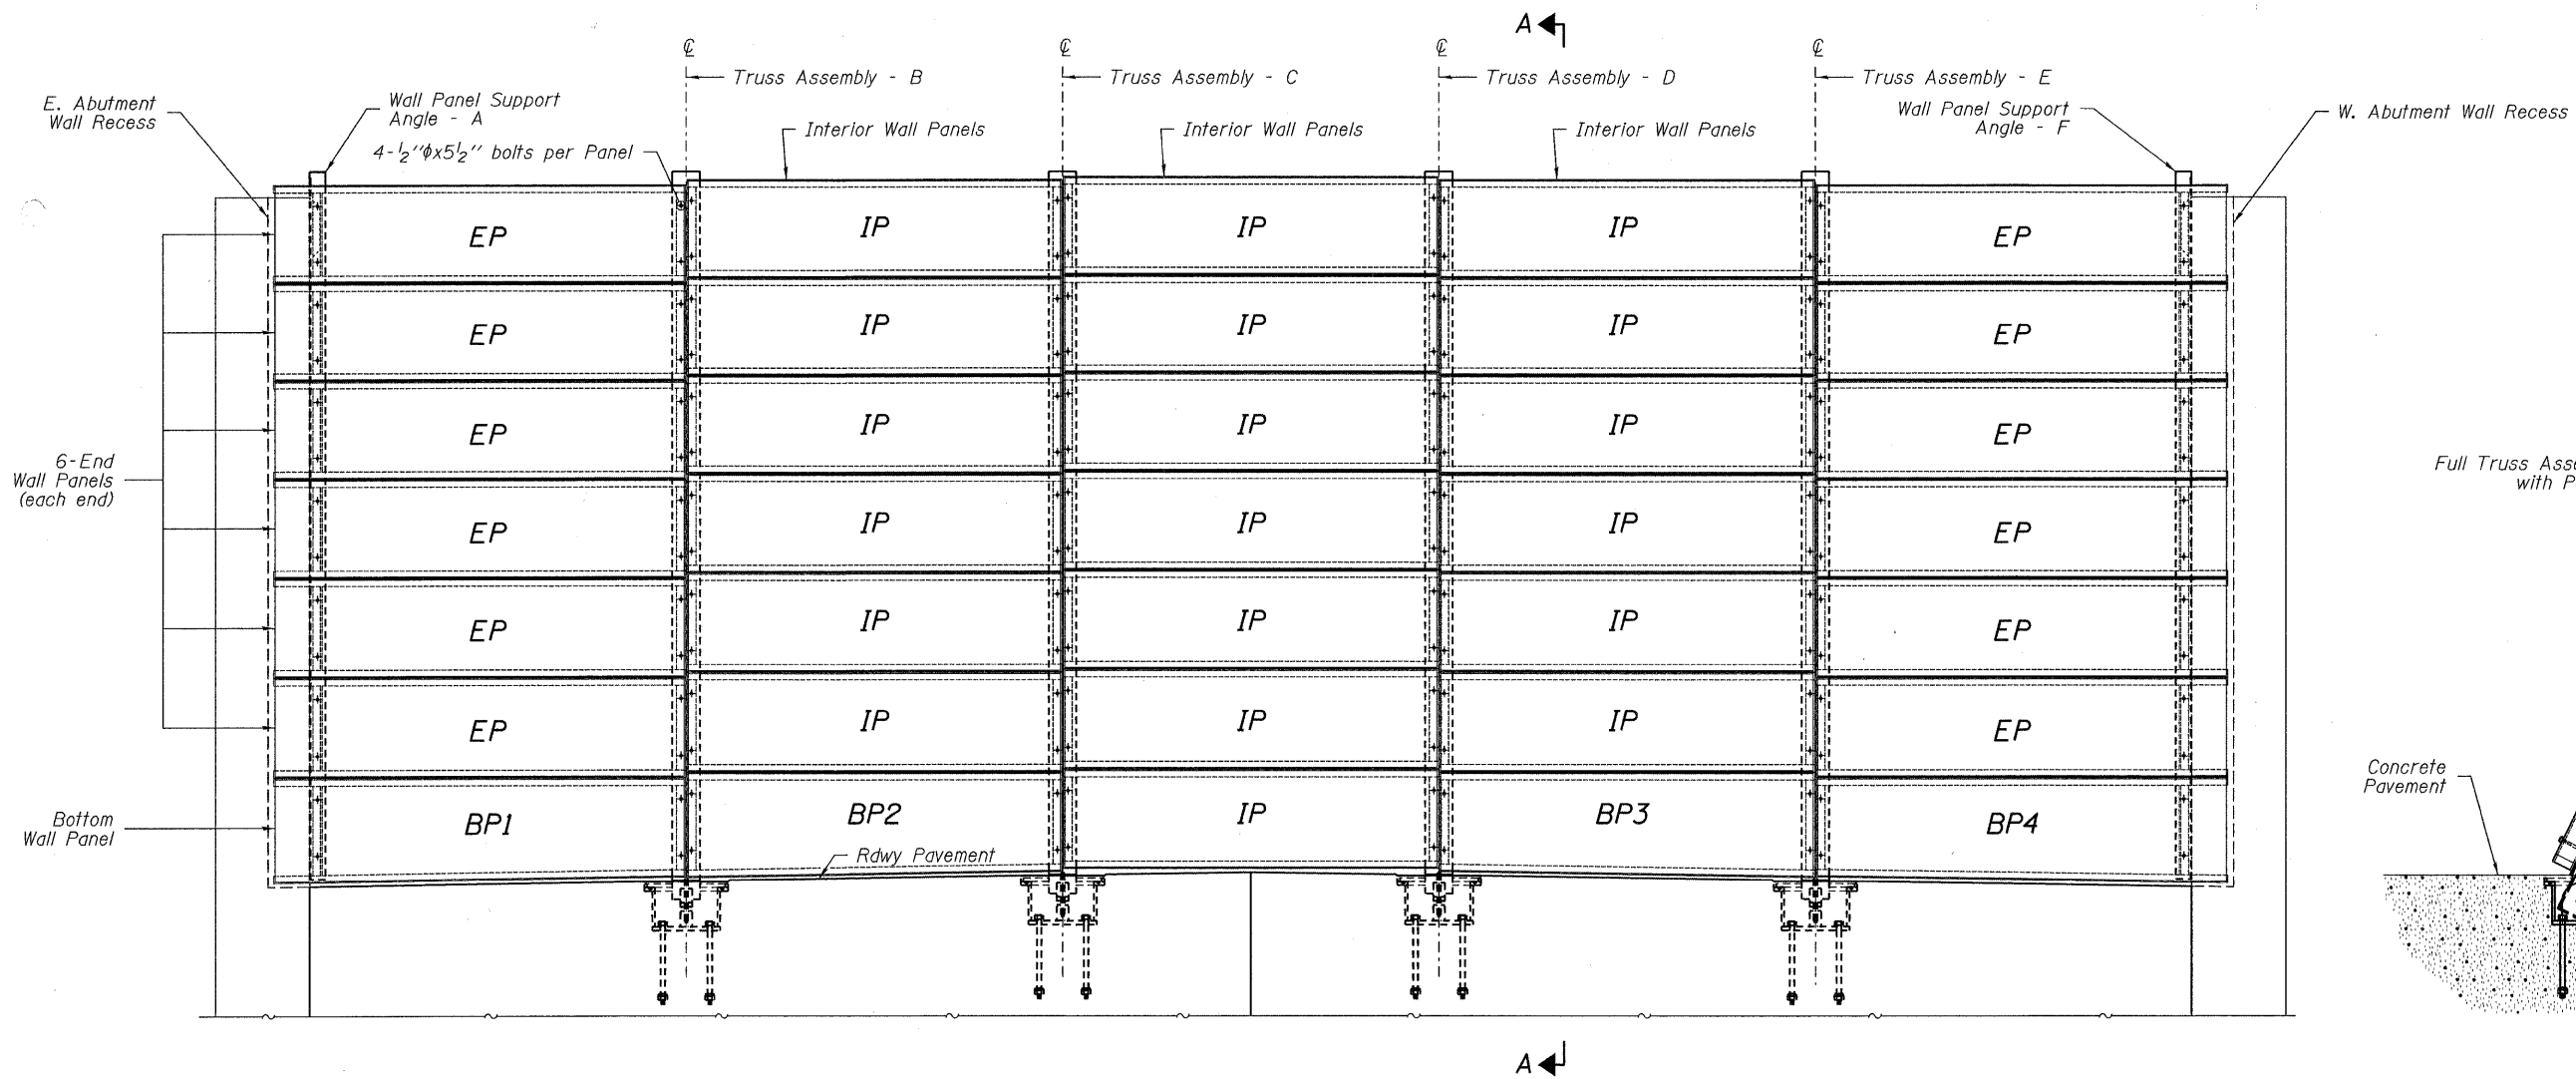


FULLY ERECT TRUSS ASSEMBLY & PANELS
(Figure H-1)

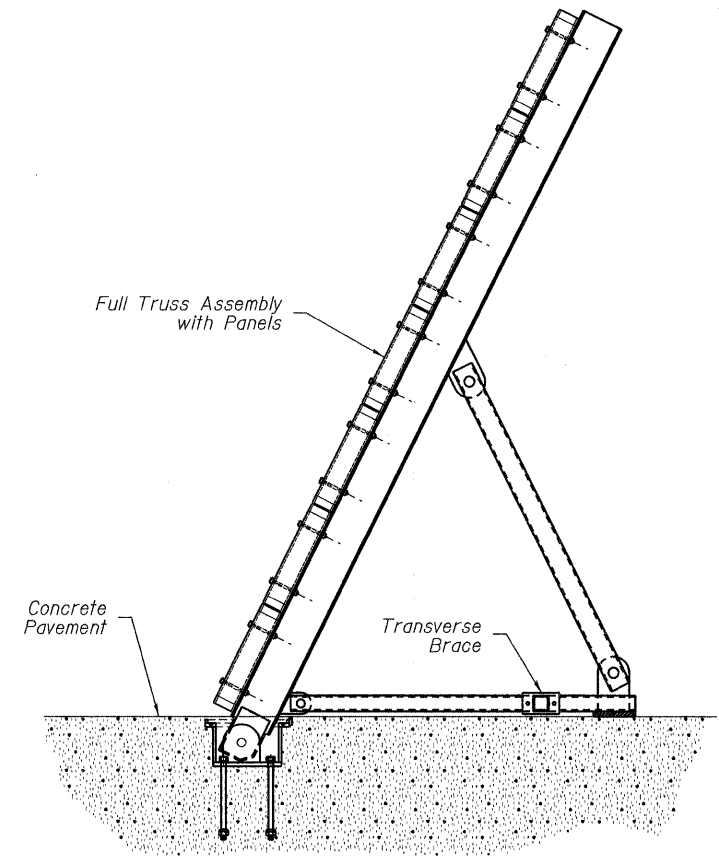

SECTION A-A
(Figure H-2)

DESIGNED - T.P.L.
CHECKED - M.D.C., S.M.S.
DRAWN - P.J.L.
CHECKED - J.L.B.

ASSEMBLY INSTRUCTIONS
TRUSS ASSEMBLY PLAN
MOVABLE LEVEE CLOSURE STRUCTURE

HAMPTON, LENZINI & RENWICK, INC. CIVIL & STRUCTURAL ENGINEERS LAND SURVEYORS  3085 STEVENSON DRIVE, SUITE 201 SPRINGFIELD, ILLINOIS 62703 (217) 546-3400 PROJECT NUMBER: 08.0214.130 DATE: 10/01/09	SHEET NO. 6	FAP	SECTION	COUNTY	TOTAL SHEETS	SHEET NO.
	8 SHEETS	869	(105)RS-2	SALINE	82	55
		IL-34 HARRISBURG	CONTRACT NO. 78079			
		FED. ROAD DIST. NO.	ILLINOIS	FED. AID PROJECT		