


DATE	
BY	
DESIGNED	
DRAWN	
CHECKED	
DATE	
REVISIONS	
NO.	

DATE	
BY	
DESIGNED	
DRAWN	
CHECKED	
DATE	
REVISIONS	
NO.	

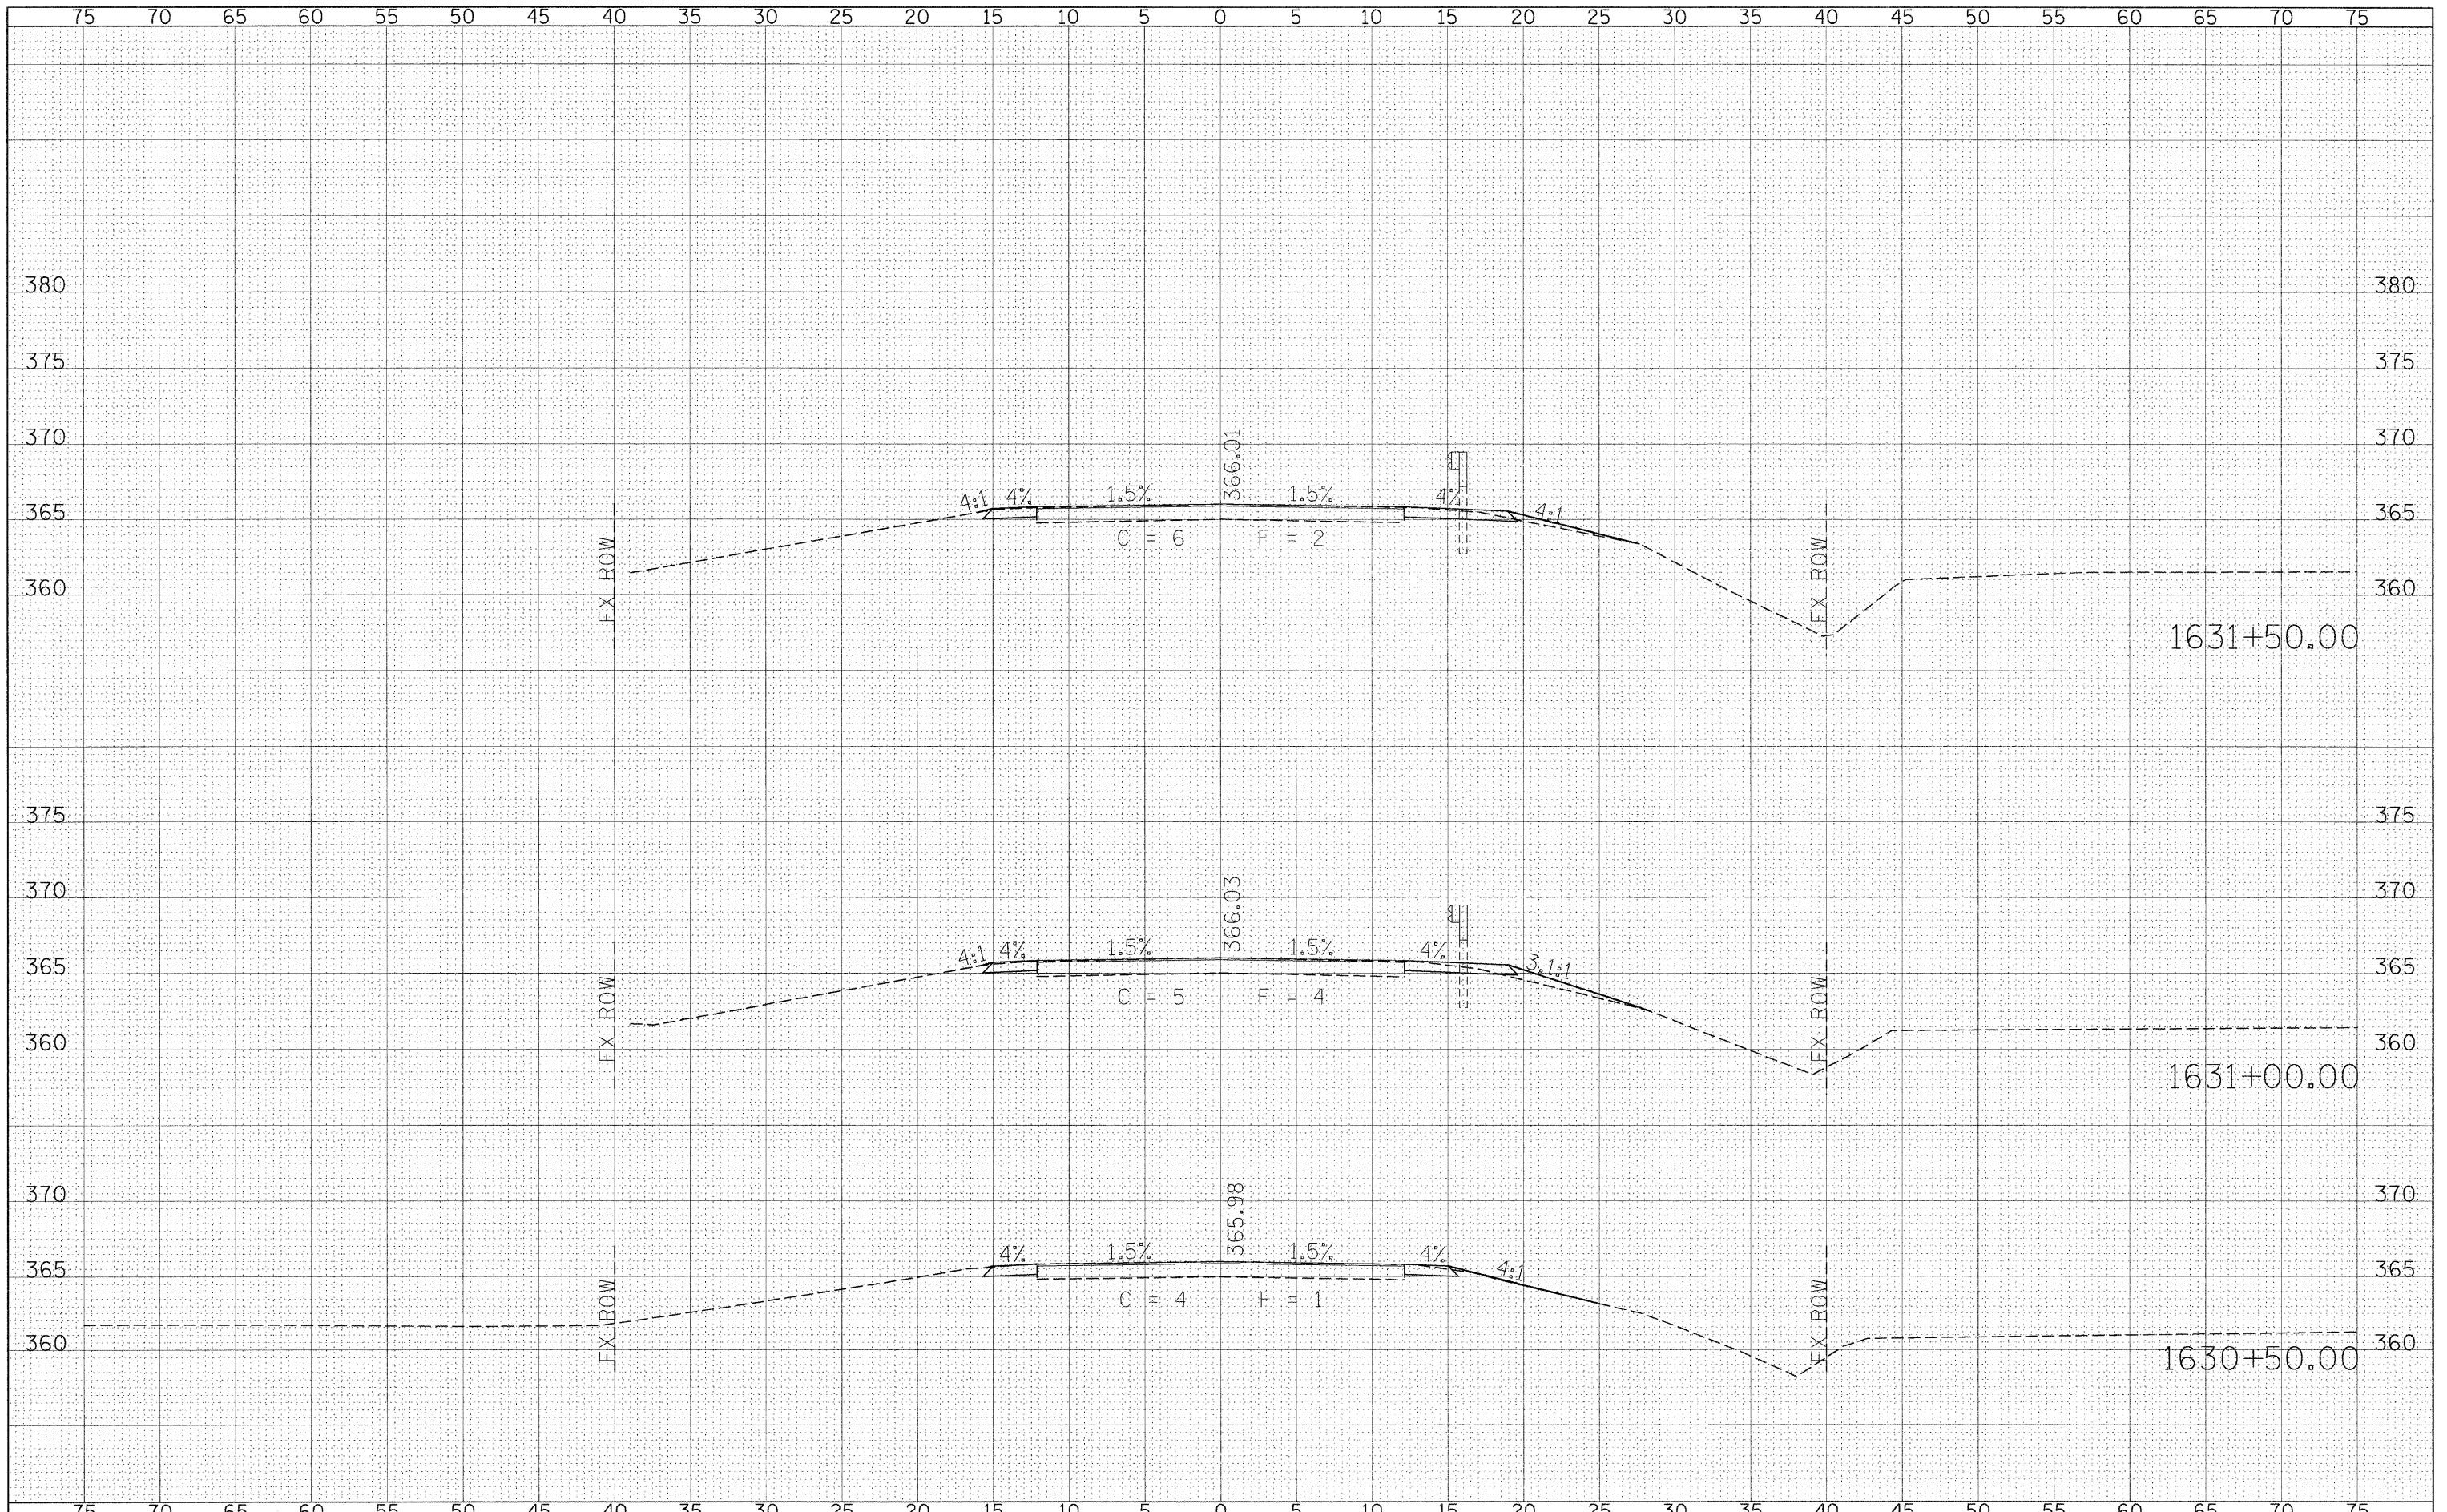

FILE NAME =	USER NAME = #USER*	DESIGNED -	REVISED -	STATE OF ILLINOIS DEPARTMENT OF TRANSPORTATION	CROSS SECTION - IL 34		F.A.P. RTE.	SECTION	COUNTY	TOTAL SHEETS	SHEET NO.
#FILE#		DRAWN -	REVISED -				869	105(TS-2,N-1,RS-3,RS-2)	SALINE	82	60
PLOT SCALE = #SCALE#		CHECKED -	REVISED -				CONTRACT NO. 78065				
PLOT DATE = #DATE#		DATE -	REVISED -				ILLINOIS FED. AID PROJECT				
				SCALE: 5		SHEET NO. OF SHEETS	STA. 1630+50.00 TO STA. 1631+50.00				