


DATE	
BY	
REVIEWED	
DESIGNED	
PLANNED	
NOTED	
NO.	

DATE	
BY	
REVIEWED	
DESIGNED	
PLANNED	
NOTED	
NO.	

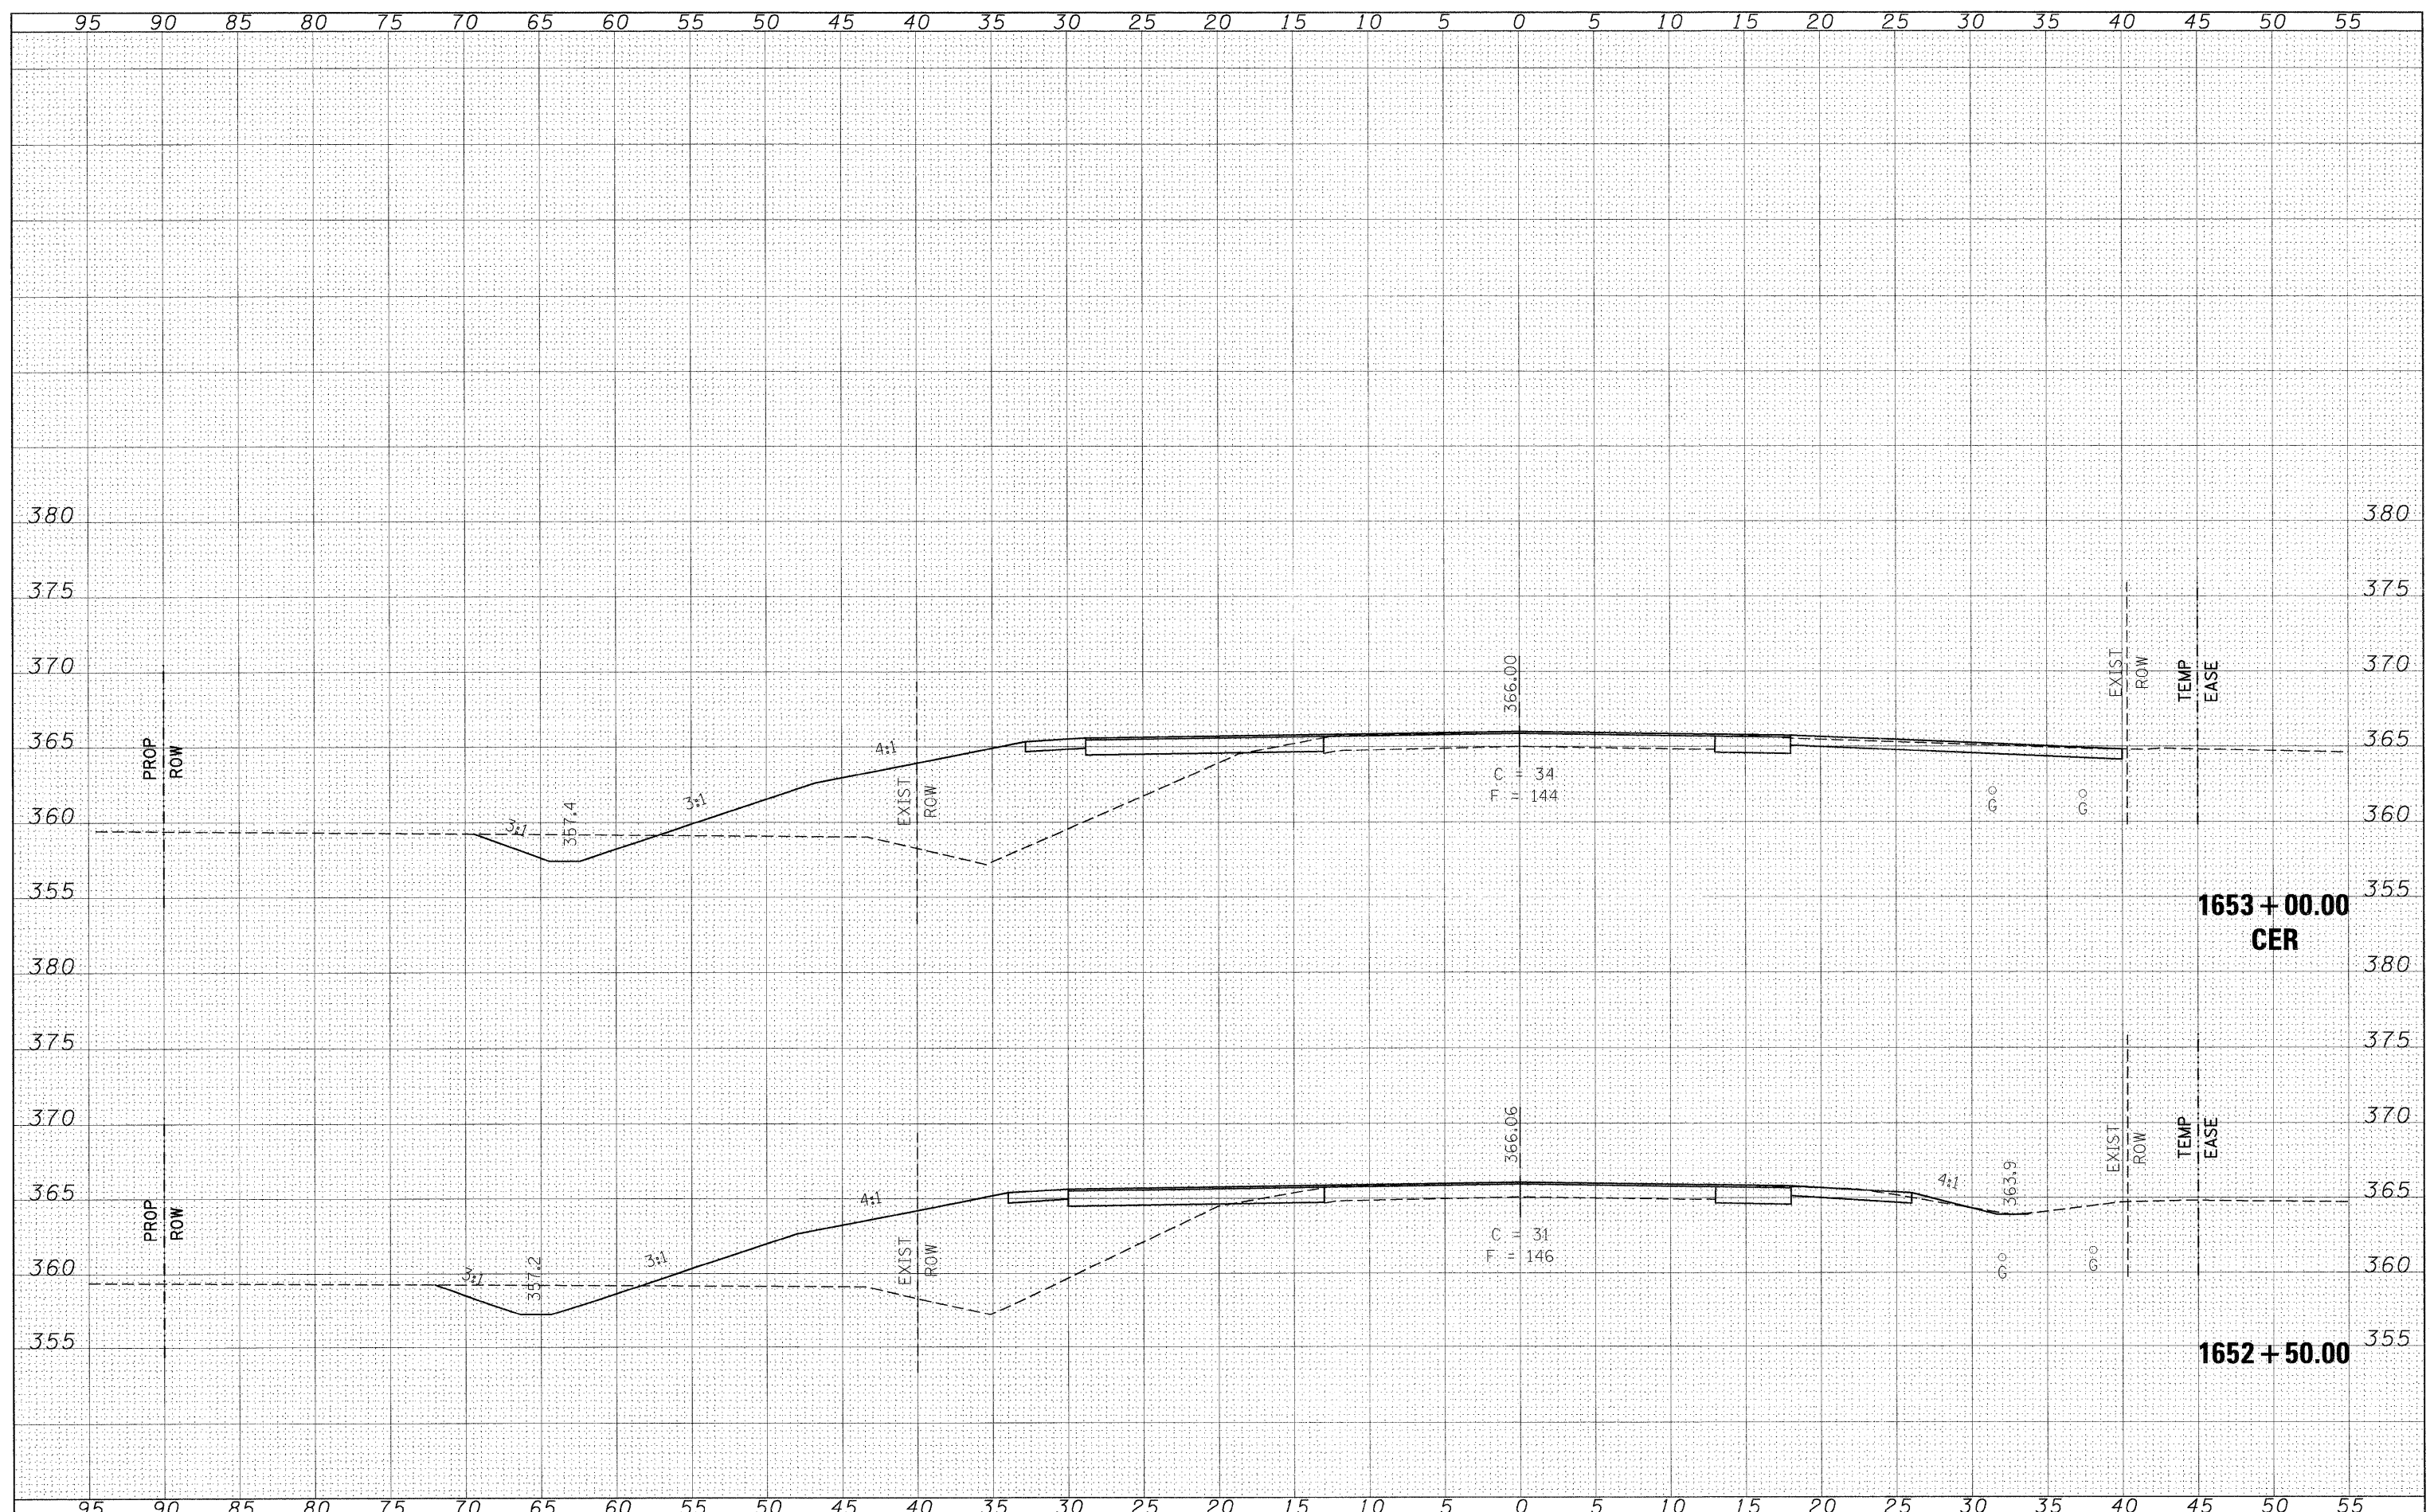

FILE NAME =  
 \$FILEL\*

USER NAME = \*USER\*  
 PLOT SCALE = \*SCALE\*  
 PLOT DATE = \*DATE\*

DESIGNED -  
 DRAWN -  
 CHECKED -  
 DATE -

REVISED -  
 REVISED -  
 REVISED -  
 REVISED -

**STATE OF ILLINOIS  
 DEPARTMENT OF TRANSPORTATION**

**CROSS SECTION - IL 34**

SCALE: 5 SHEET NO. OF SHEETS STA. 1652+50.00 TO STA. 1653+00.00

F.A.P. RTE. 869	SECTION 105(TS-2,N-1,RS-3,RS-2)	COUNTY SALINE	TOTAL SHEETS 82	SHEET NO. 70
CONTRACT NO. 78065			ILLINOIS FED. AID PROJECT	