


BY: _____ DATE: _____
 SUBMITTED _____
 SURVEY PLOTTED _____
 ORIGINAL NOTE BOOK _____
 NO. _____

BY: _____ DATE: _____
 SUBMITTED _____
 SURVEY PLOTTED _____
 ORIGINAL NOTE BOOK _____
 NO. _____

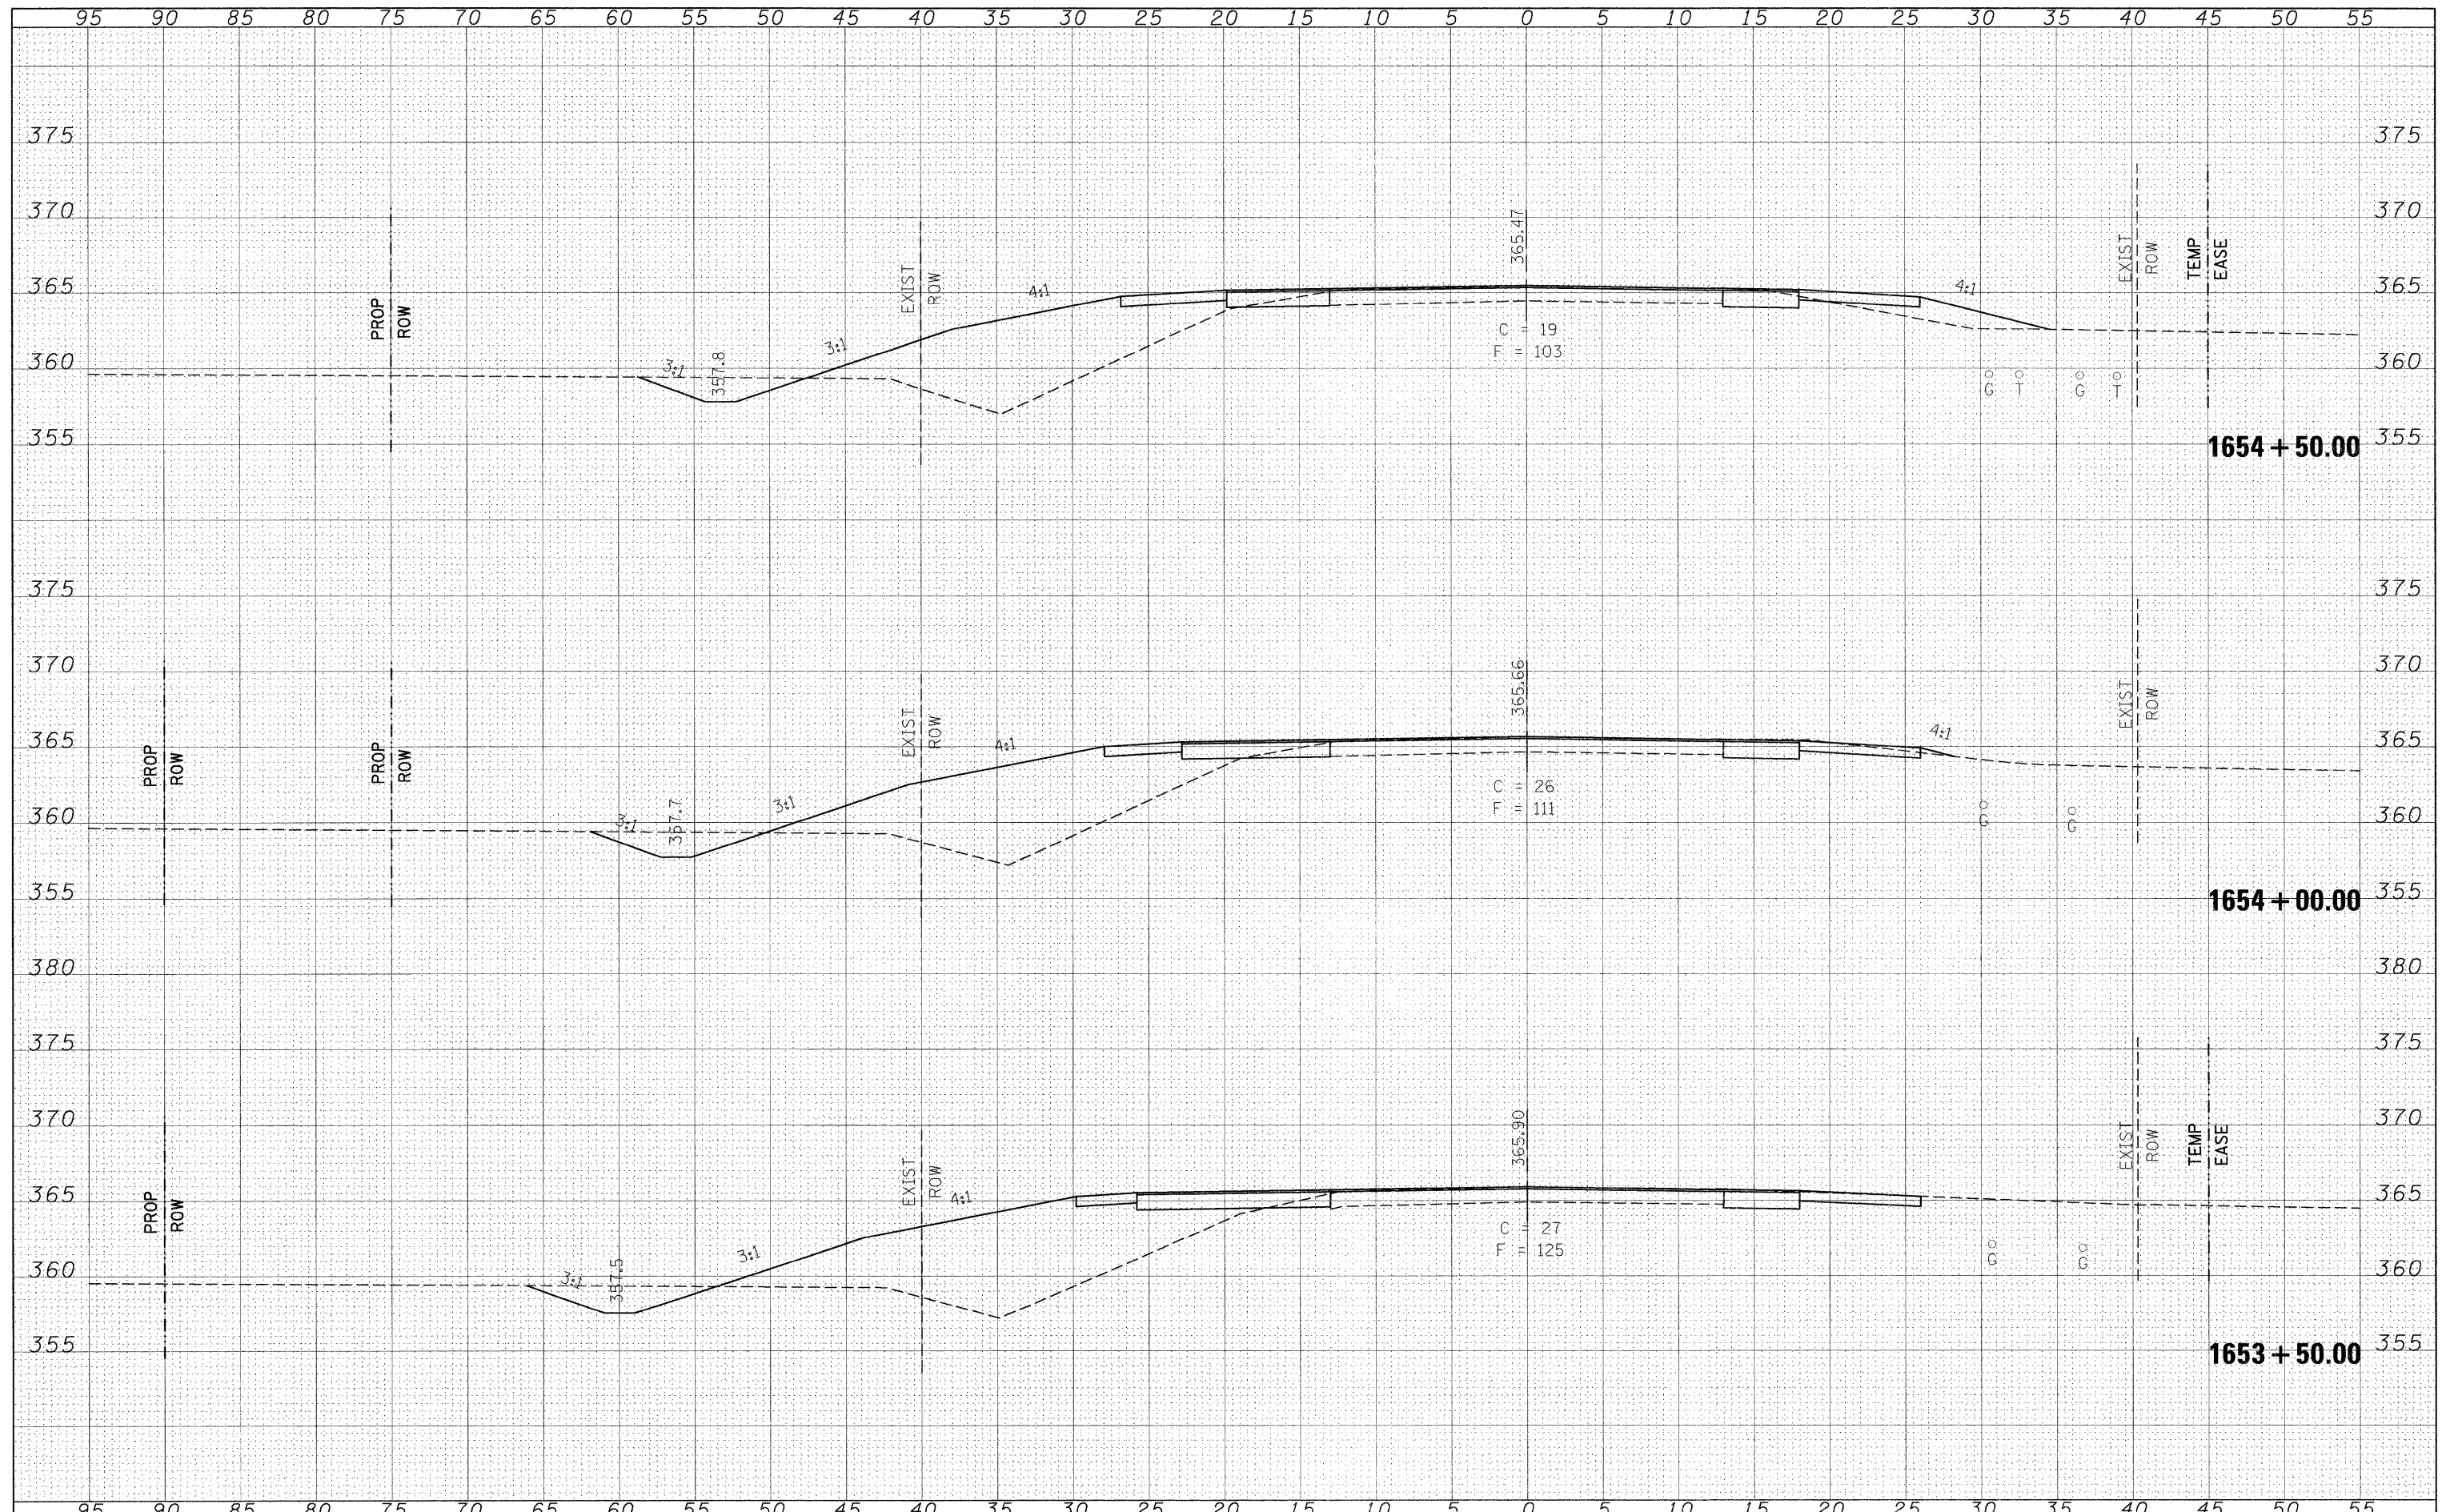

FILE NAME = _____
 \$FILEL\$

USER NAME = #USER#
 DESIGNED -
 DRAWN -
 CHECKED -
 PLOT DATE = #DATE#

DESIGNED -
 DRAWN -
 CHECKED -
 DATE -

REVISED -
 REVISED -
 REVISED -
 REVISED -

STATE OF ILLINOIS
DEPARTMENT OF TRANSPORTATION

CROSS SECTION - IL 34
 SCALE: 5 SHEET NO. OF SHEETS STA. 1653+50.00 TO STA. 1654+50.00

F.A.P. RTE.	SECTION	COUNTY	TOTAL SHEETS	SHEET NO.
869	105(TS-2,N-1,RS-3,RS-2)	SALINE	82	71
CONTRACT NO. 78065			ILLINOIS FED. AID PROJECT	