


DATE	
BY	
FINAL SURVEY	SURVEYED
NOTE BOOK	PLOTTED
NO.	TEMPLATE
	AREAS CHECKED

DATE	
BY	
ORIGINAL SURVEY	SURVEYED
NOTE BOOK	PLOTTED
NO.	TEMPLATE
	AREAS CHECKED

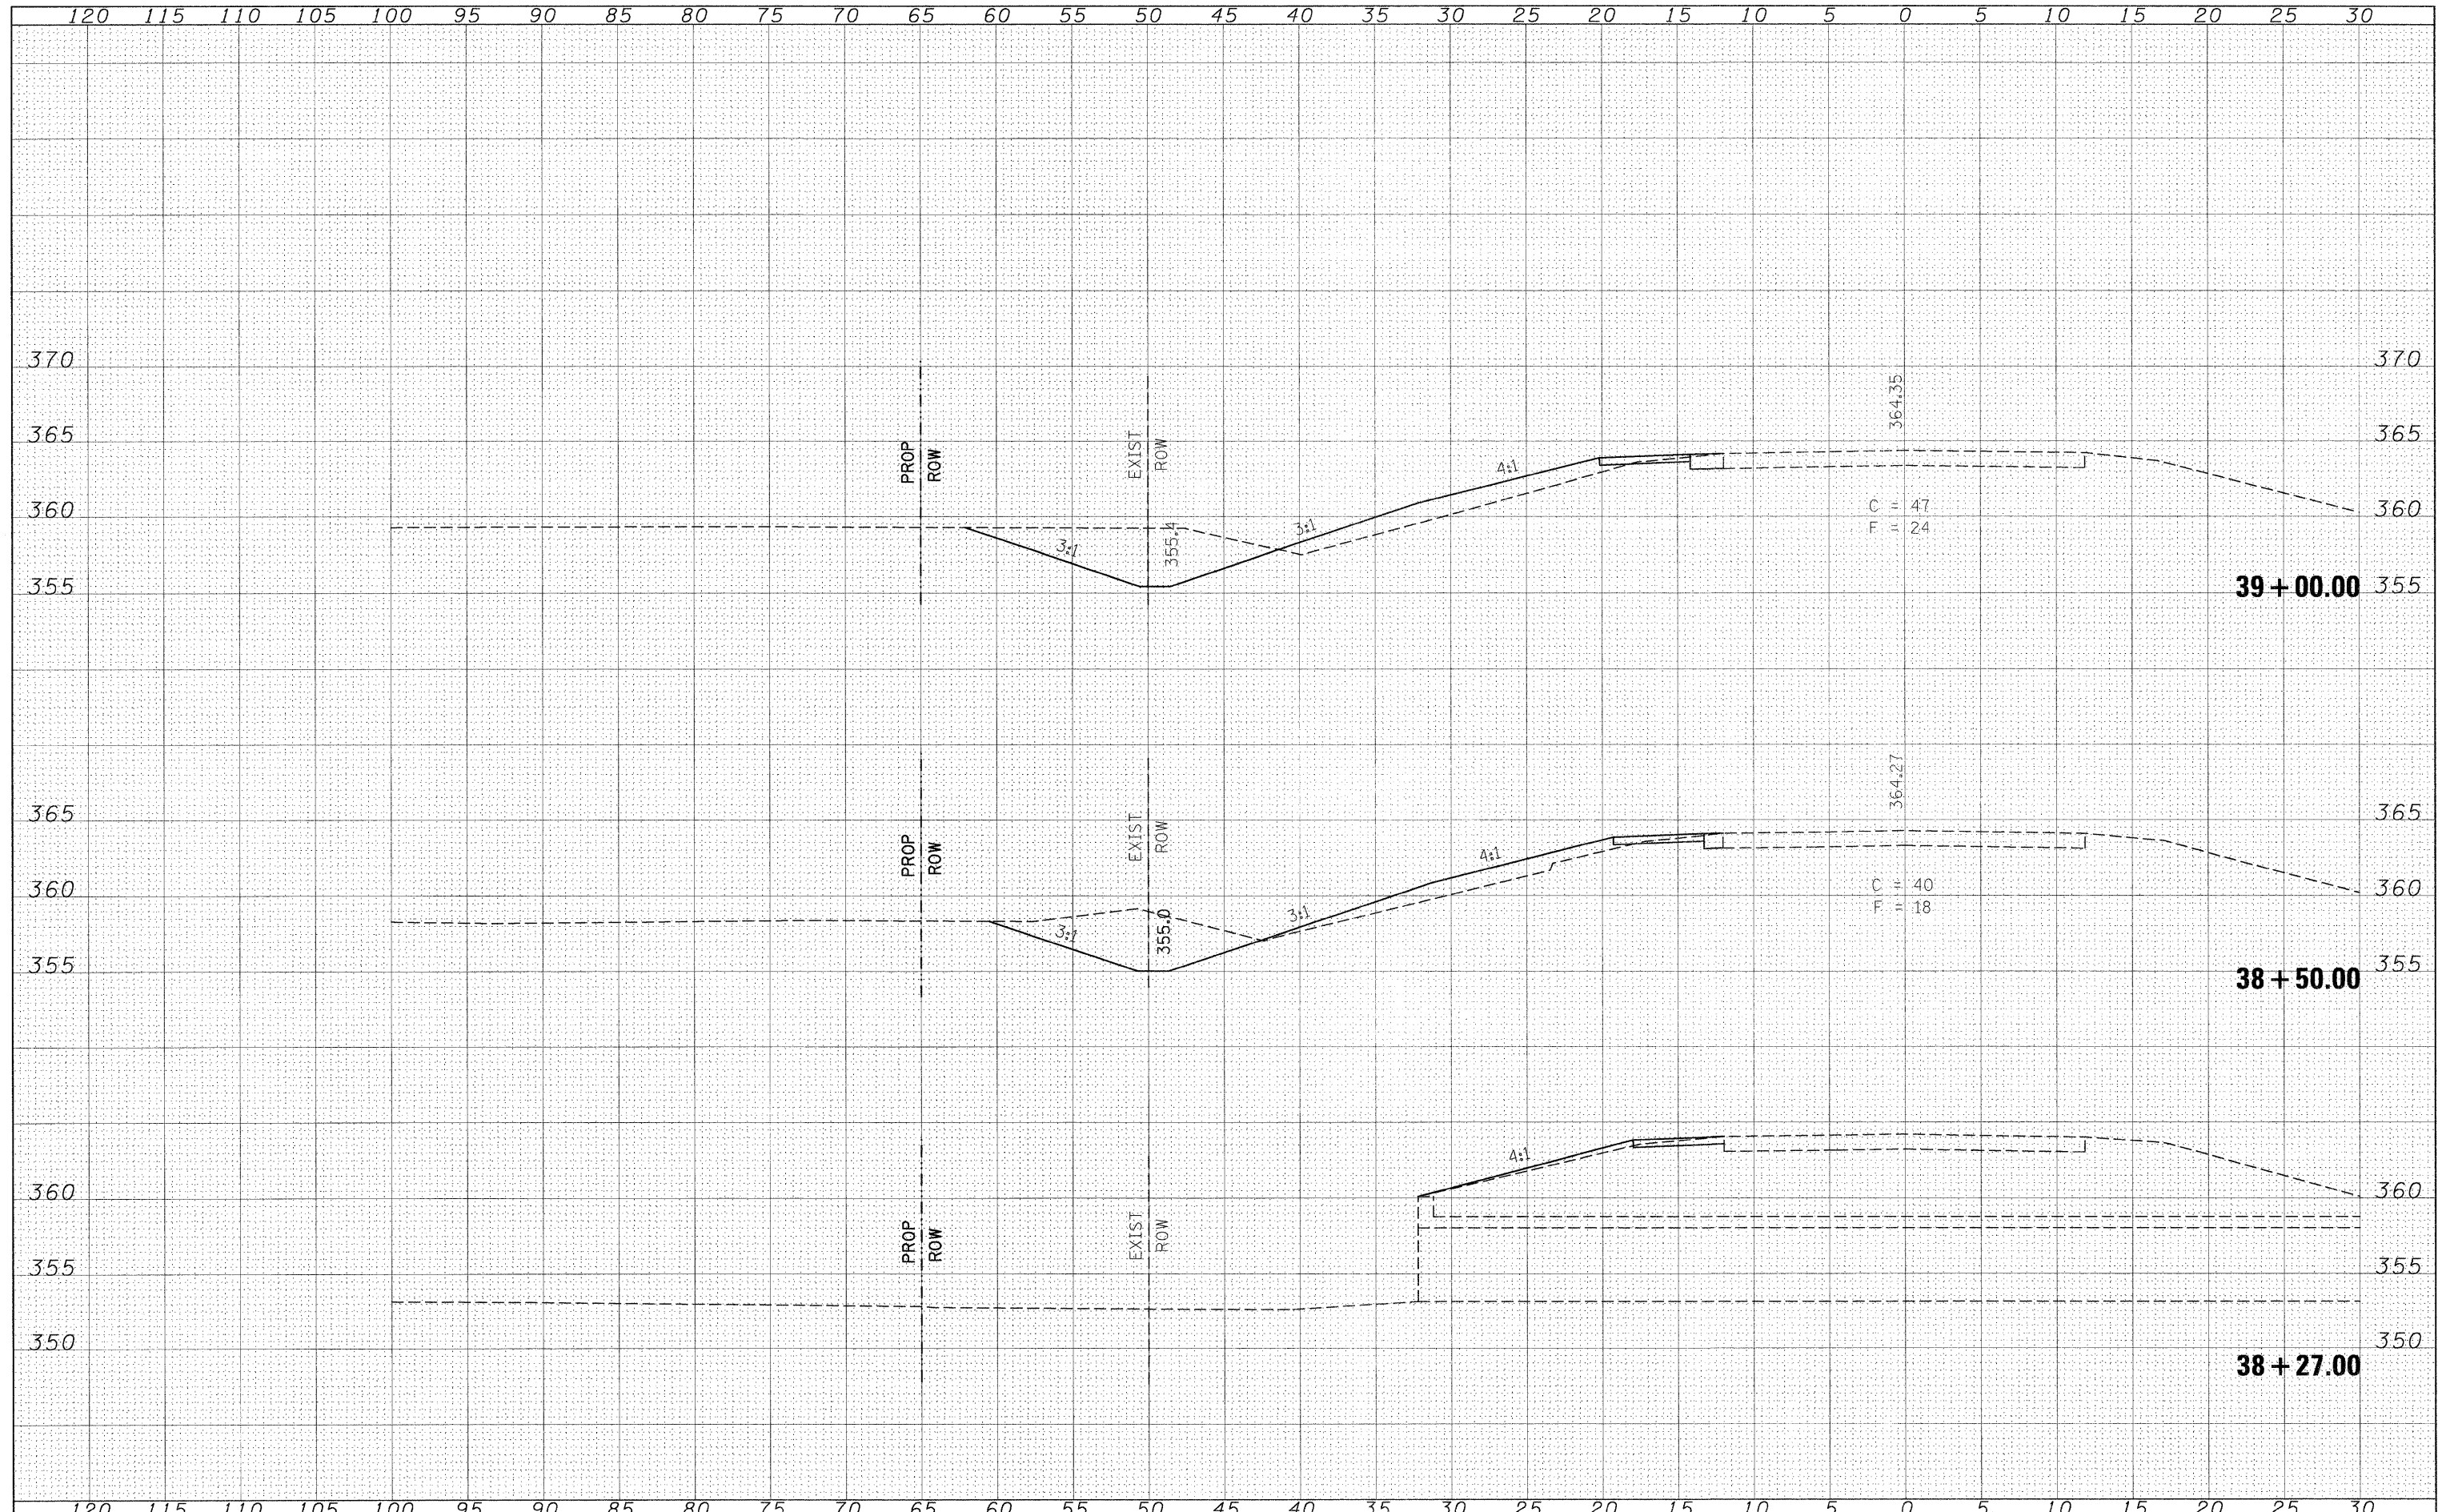

FILE NAME =	USER NAME = #USER#	DESIGNED -	REVISED -	STATE OF ILLINOIS DEPARTMENT OF TRANSPORTATION	CROSS SECTION - SMALL ST.			F.A.P. RTE. 869	SECTION 105(TS-2,N-1,RS-3,RS-2)	COUNTY SALINE	TOTAL SHEETS 82	SHEET NO. 76
#FILE#		DRAWN -	REVISED -		SCALE: 5	SHEET NO.	OF	SHEETS	STA. 38+27.00	TO STA. 39+00.00	CONTRACT NO. 78065	
		CHECKED -	REVISED -								ILLINOIS FED. AID PROJECT	
		PLOT DATE = #DATE#	DATE -									