


DATE	
BY	
DESIGNED	
DRAWN	
CHECKED	
DATE	
REVISIONS	
NO.	

DATE	
BY	
DESIGNED	
DRAWN	
CHECKED	
DATE	
REVISIONS	
NO.	

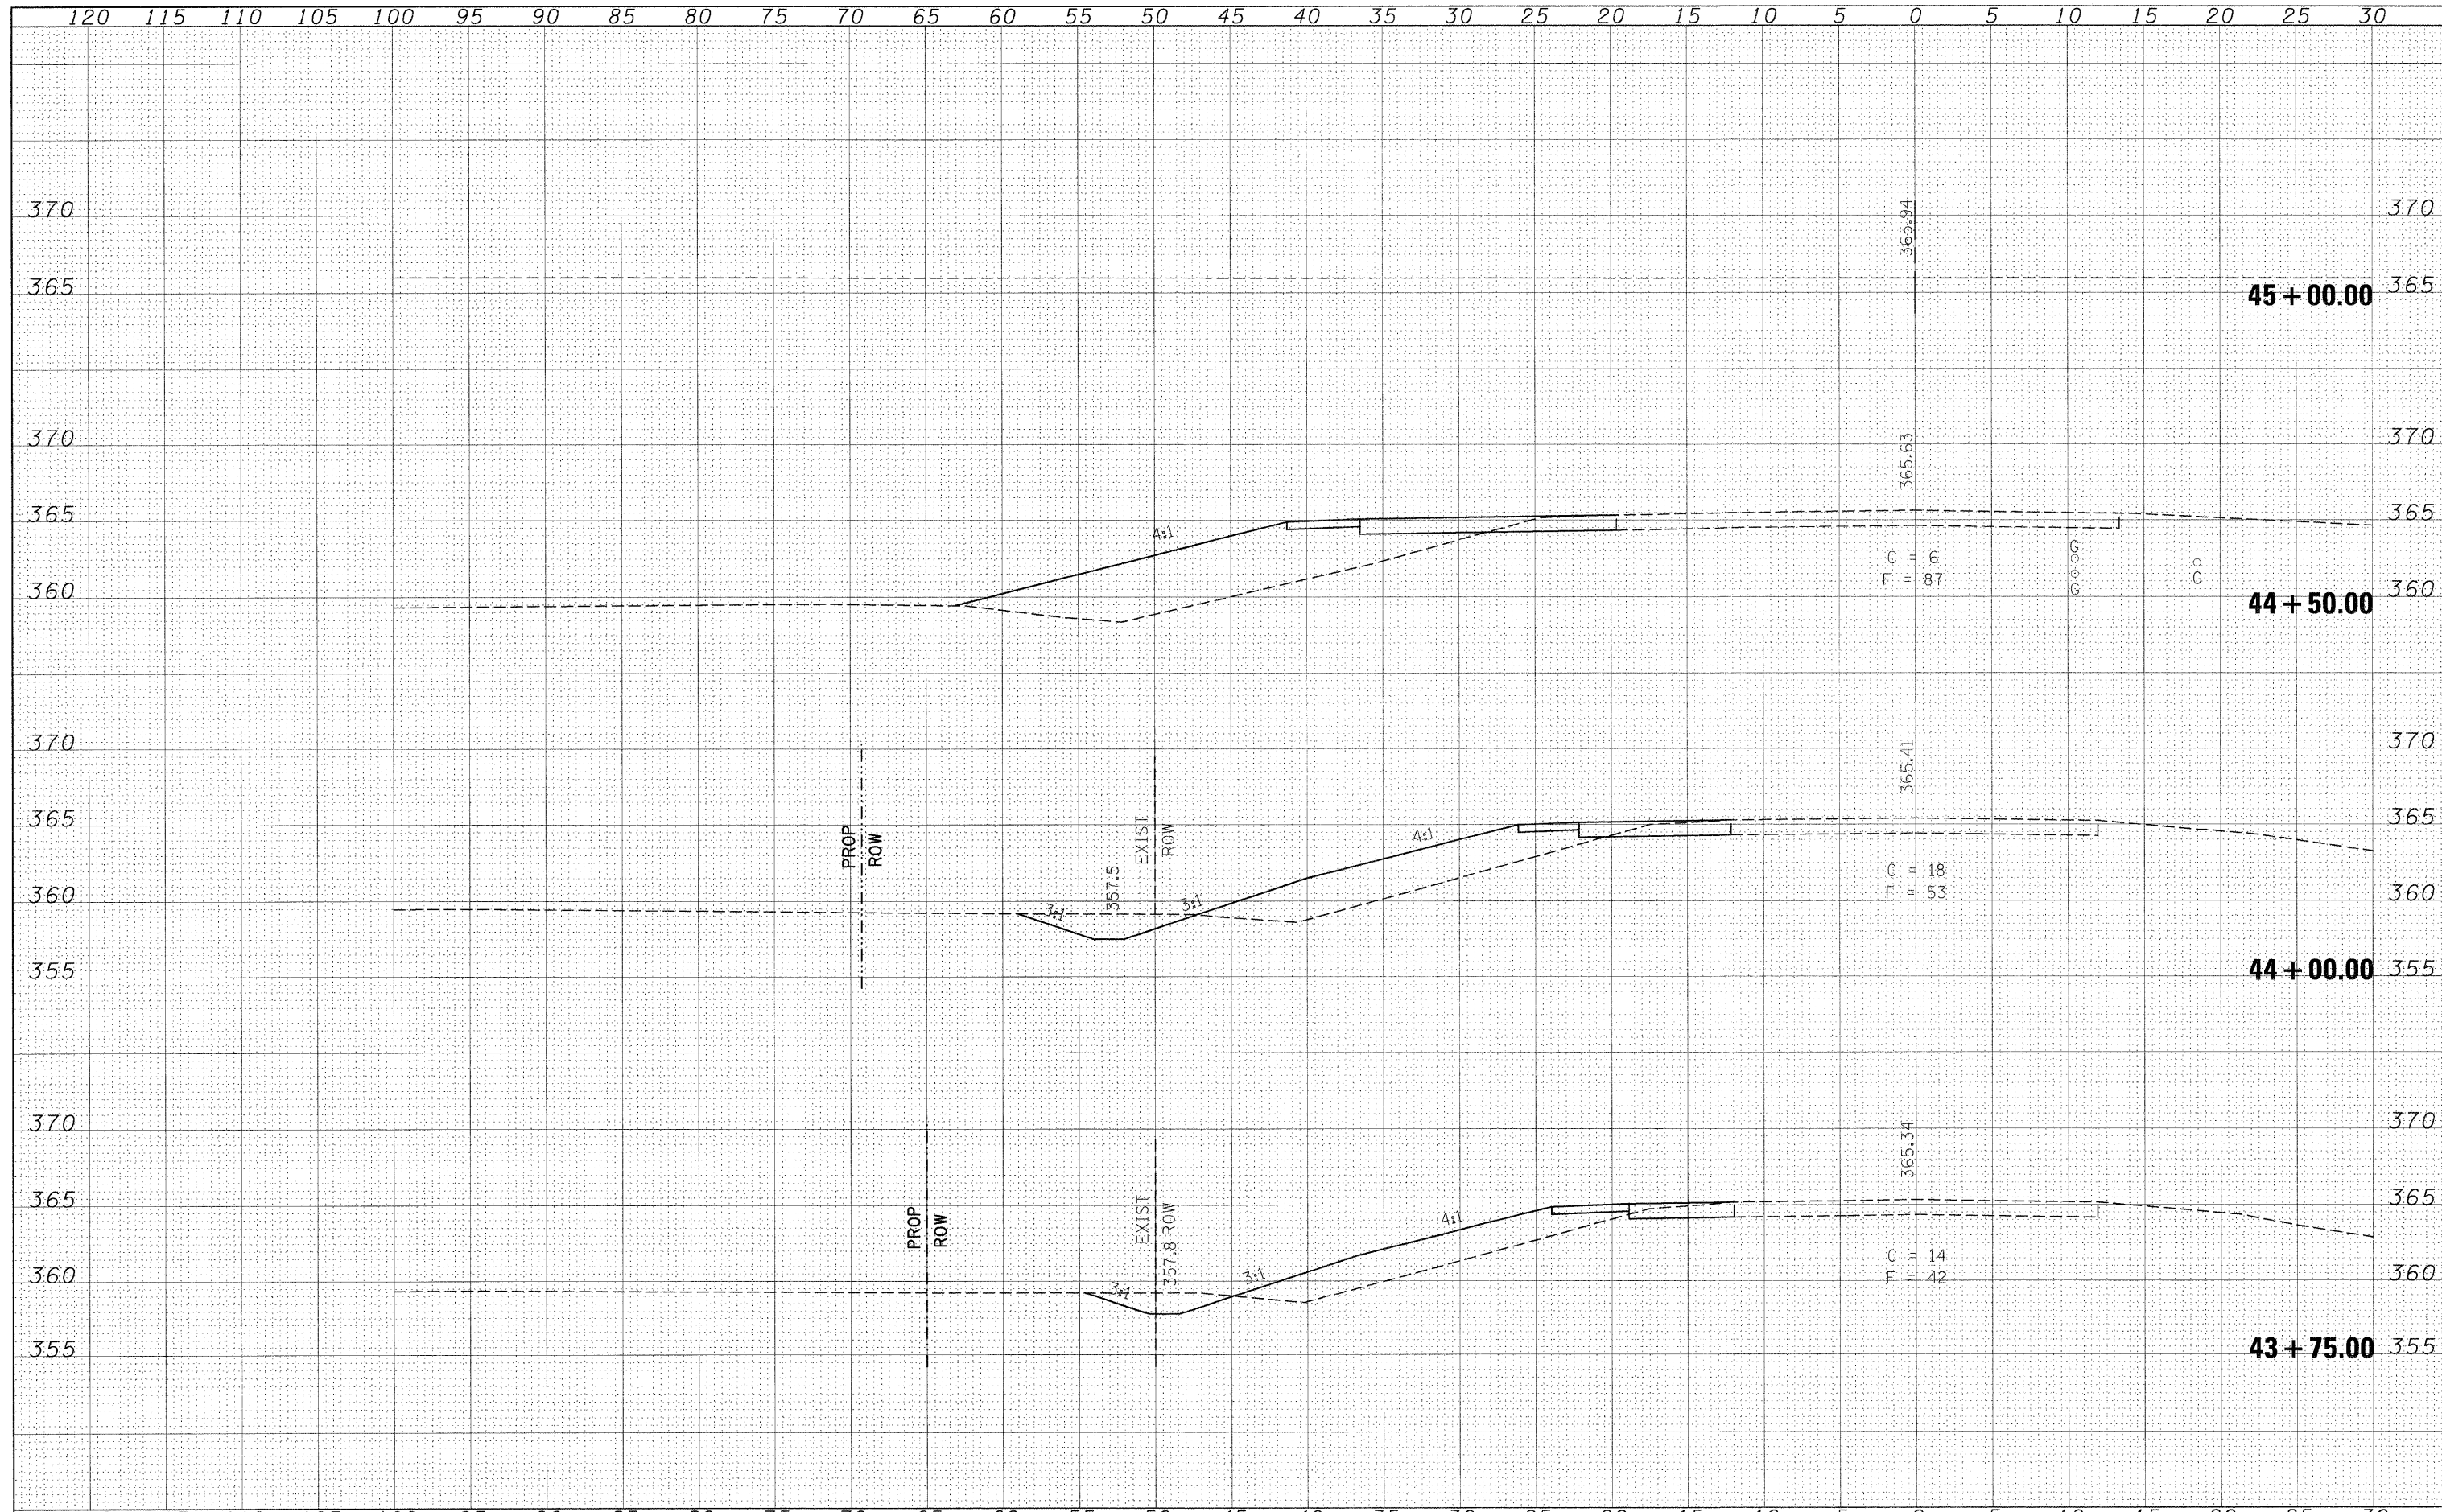

FILE NAME =	USER NAME = #USER#	DESIGNED -	REVISED -	<b>STATE OF ILLINOIS</b> <b>DEPARTMENT OF TRANSPORTATION</b>	<b>CROSS SECTION - SMALL ST.</b> SCALE: 5 SHEET NO. OF SHEETS STA. 43+75.00 TO STA. 45+00.00			F.A.P. RTE.	SECTION	COUNTY	TOTAL SHEETS	SHEET NO.
#FILE#		DRAWN -	REVISED -					869	105(TS-2,N-1,RS-3,RS-2)	SALINE	82	80
PLOT SCALE = #SCALE#		CHECKED -	REVISED -					CONTRACT NO. 78065				
PLOT DATE = #DATE#		DATE -	REVISED -					ILLINOIS FED. AID PROJECT				