

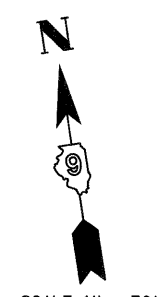
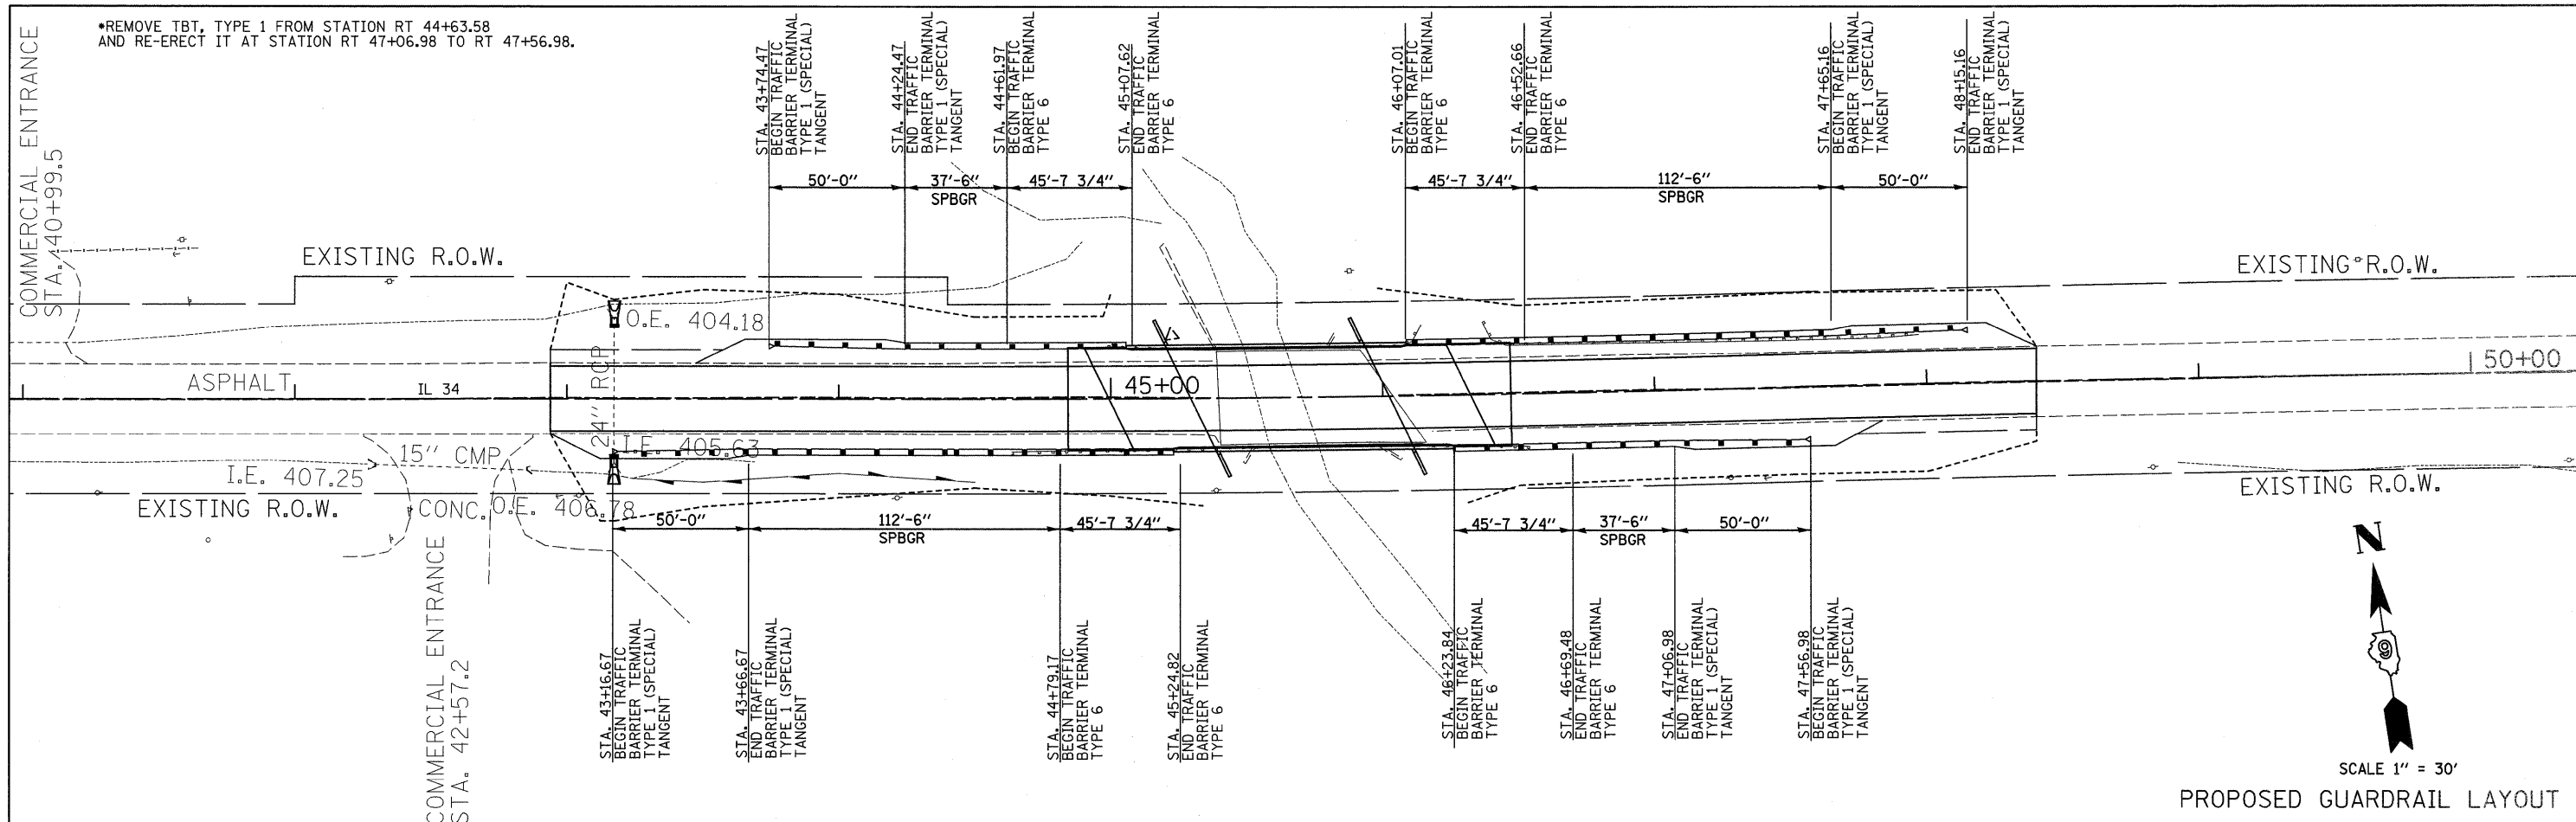


*REMOVE TBT, TYPE 1 FROM STATION RT 44+63.58 AND RE-ERECT IT AT STATION RT 47+06.98 TO RT 47+56.98.

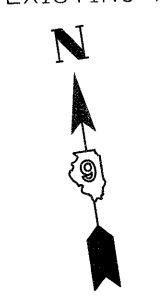

SCALE 1" = 30'
PROPOSED GUARDRAIL LAYOUT

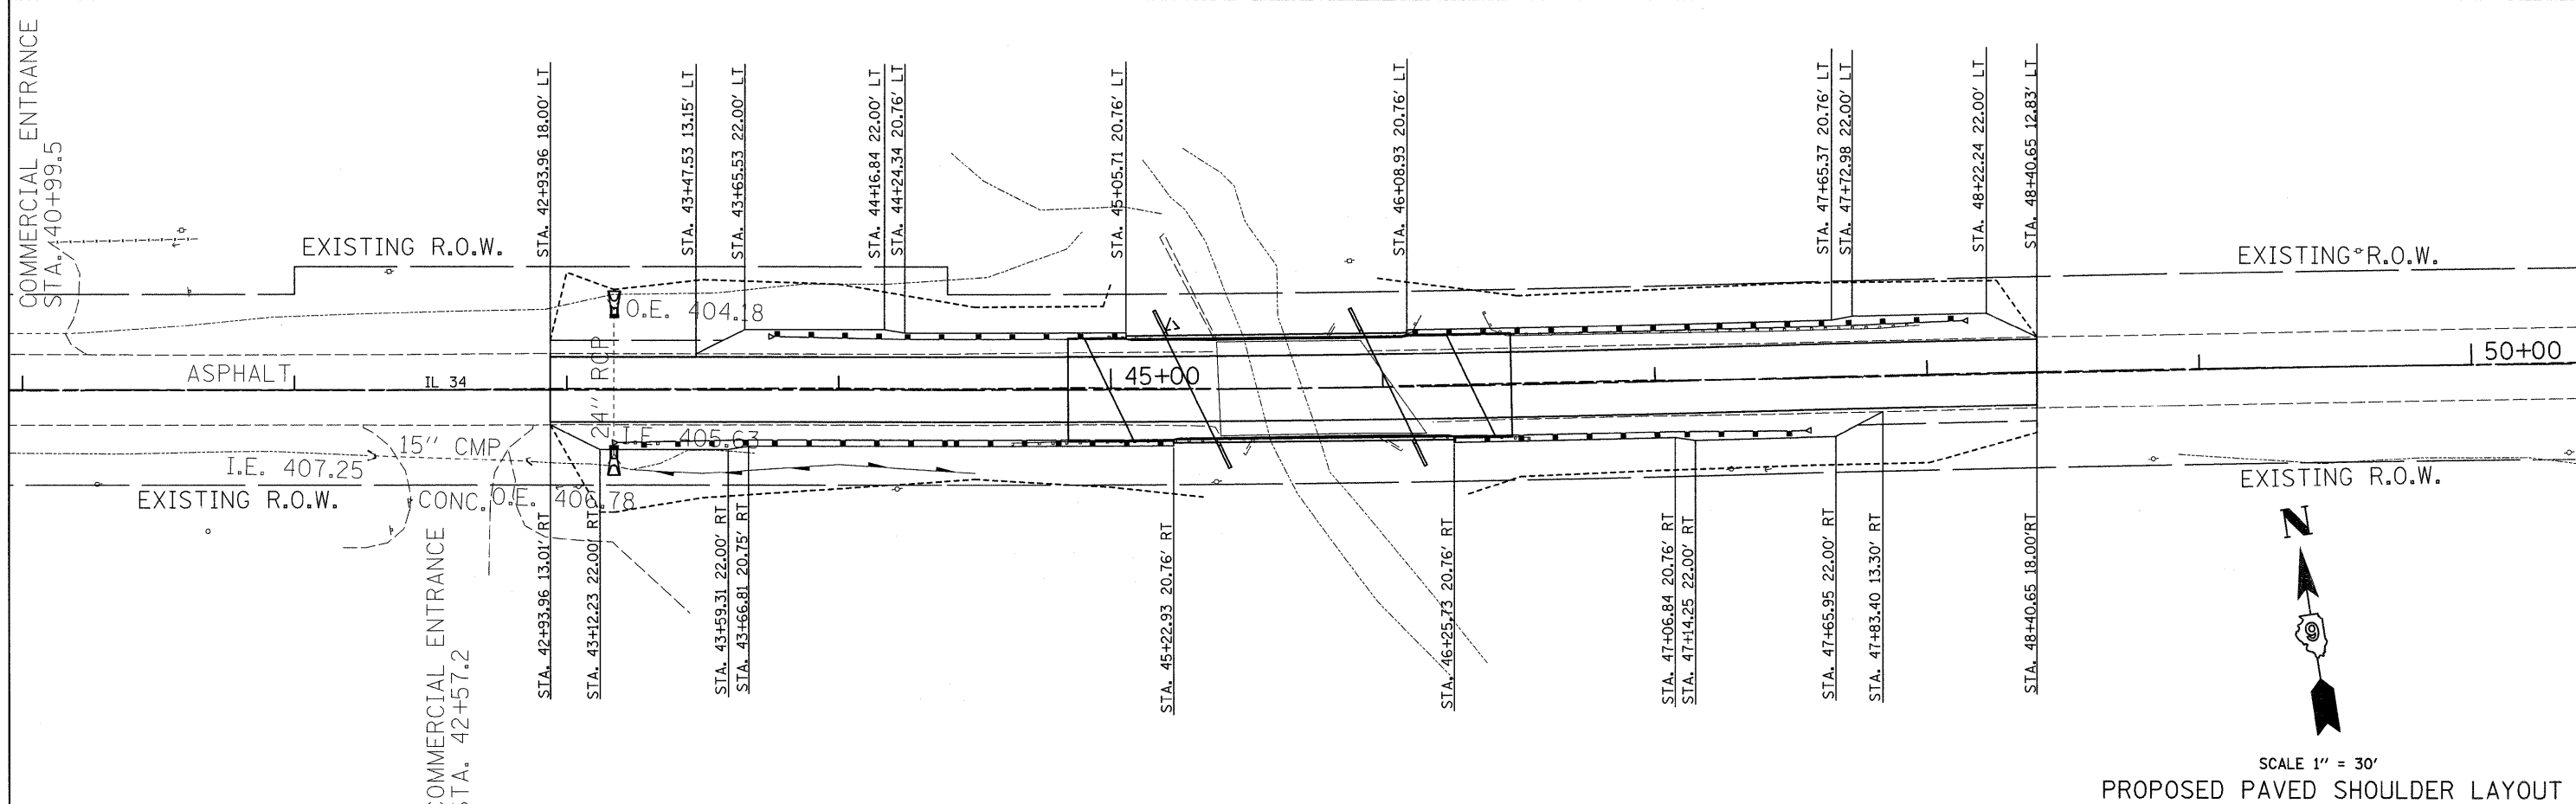

SCALE 1" = 30'
PROPOSED PAVED SHOULDER LAYOUT

FILE NAME =	USER NAME = #USER#	DESIGNED -	REVISED -	STATE OF ILLINOIS DEPARTMENT OF TRANSPORTATION	SHOULDER AND GUARDRAIL PLAN IL 34 OVER UNNAMED STREAM			F.A.P. RTE.	SECTION	COUNTY	TOTAL SHEETS	SHEET NO.
#FILE#		DRAWN -	REVISED -		869	101B-1	FRANKLIN	40	12			
	PLOT SCALE = #SCALE#	CHECKED -	REVISED -		SCALE: 1"=30' SHEET NO. OF SHEETS STA. 42+71.71 TO STA. 49+36.91			CONTRACT NO. 78086				
	PLOT DATE = #DATE#	DATE -	REVISED -		FED. ROAD DIST. NO.		ILLINOIS FED. AID PROJECT					