




F.A.U. RTE.	SECTION	COUNTY	TOTAL SHEETS	SHEET NO.
5827	02-00221-00-RP	ROCK ISLAND		

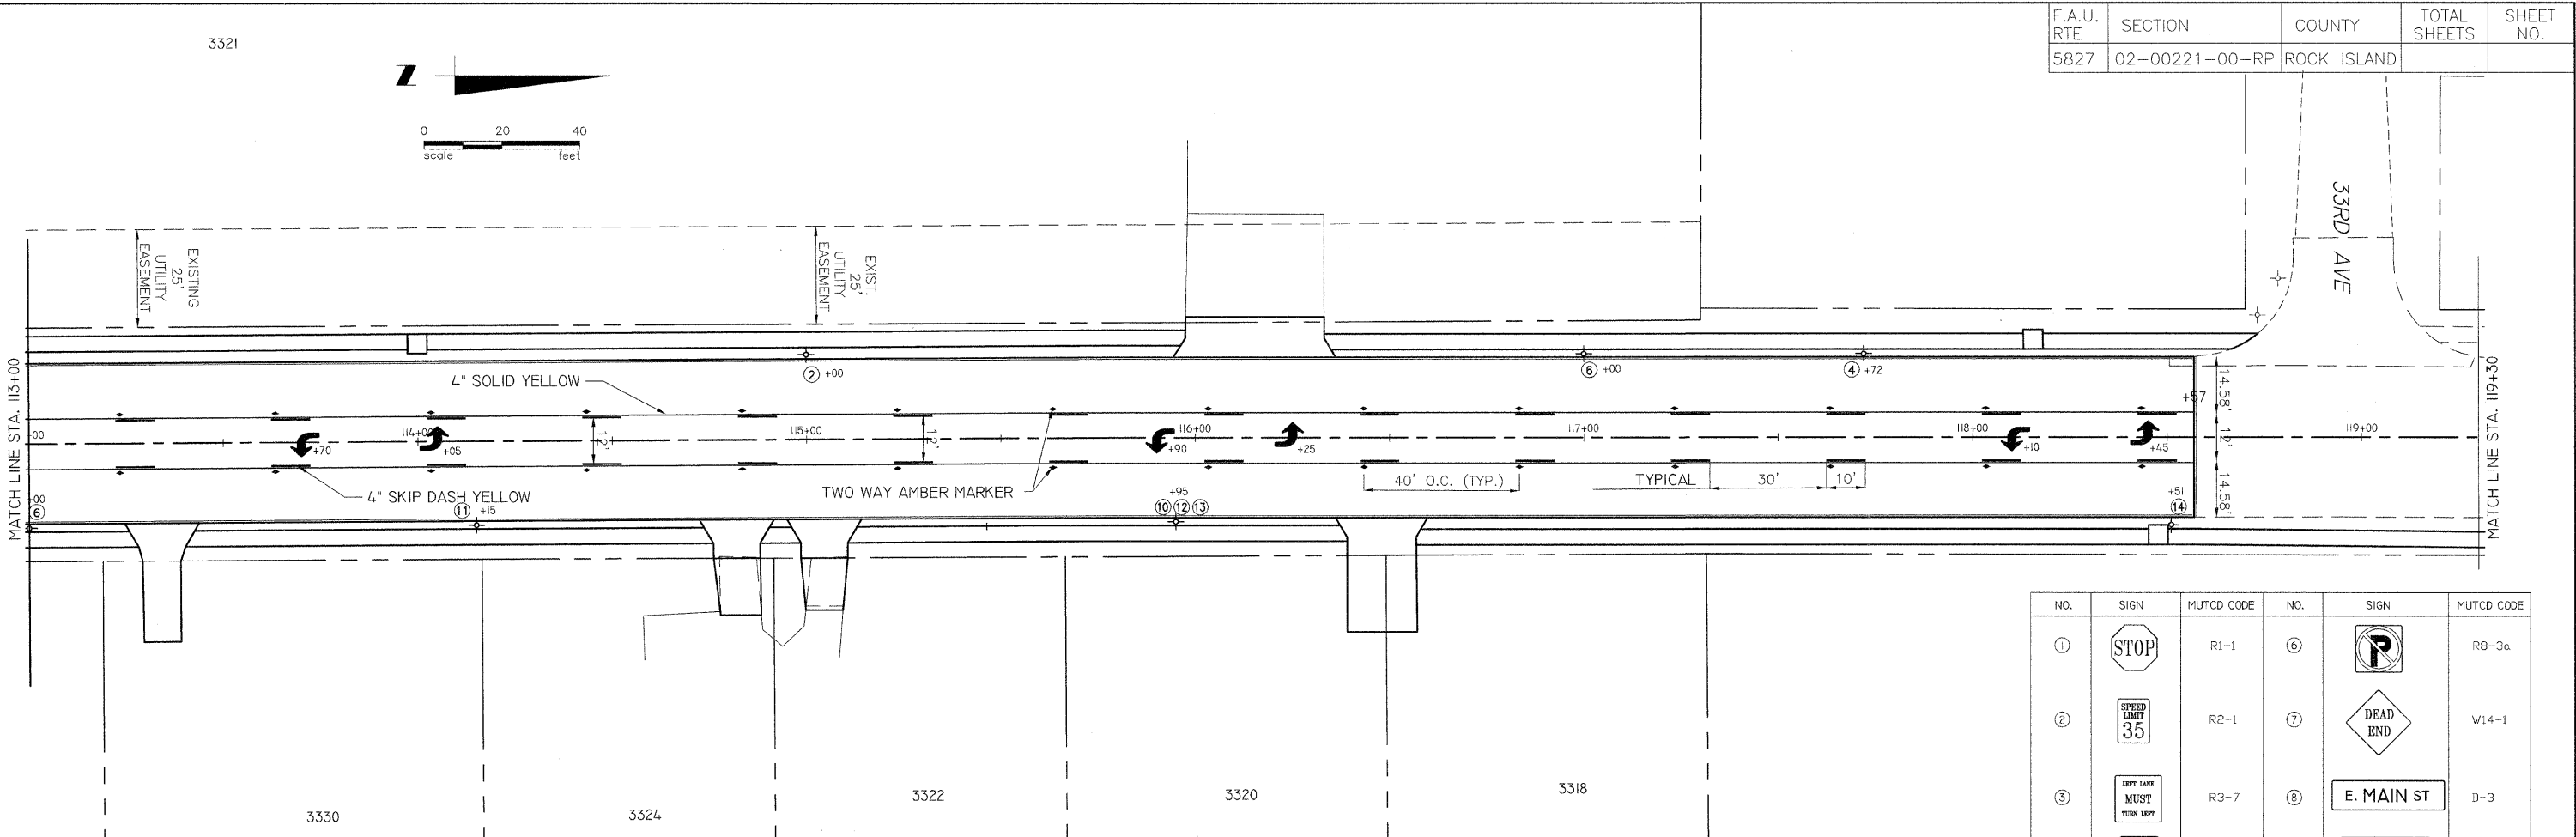

NO.	SIGN	MUTCD CODE	NO.	SIGN	MUTCD CODE
①	STOP	R1-1	⑥	P	R8-3a
②	SPEED LIMIT 35	R2-1	⑦	DEAD END	W14-1
③	LEFT LANE MUST TURN LEFT	R3-7	⑧	E. MAIN ST	D-3
④	CENTER LINE ONLY	R3-9b	⑨	ROAD CLOSED TO THRU TRAFFIC	R11-4
⑤	NO LEFT TURN	R5-2			

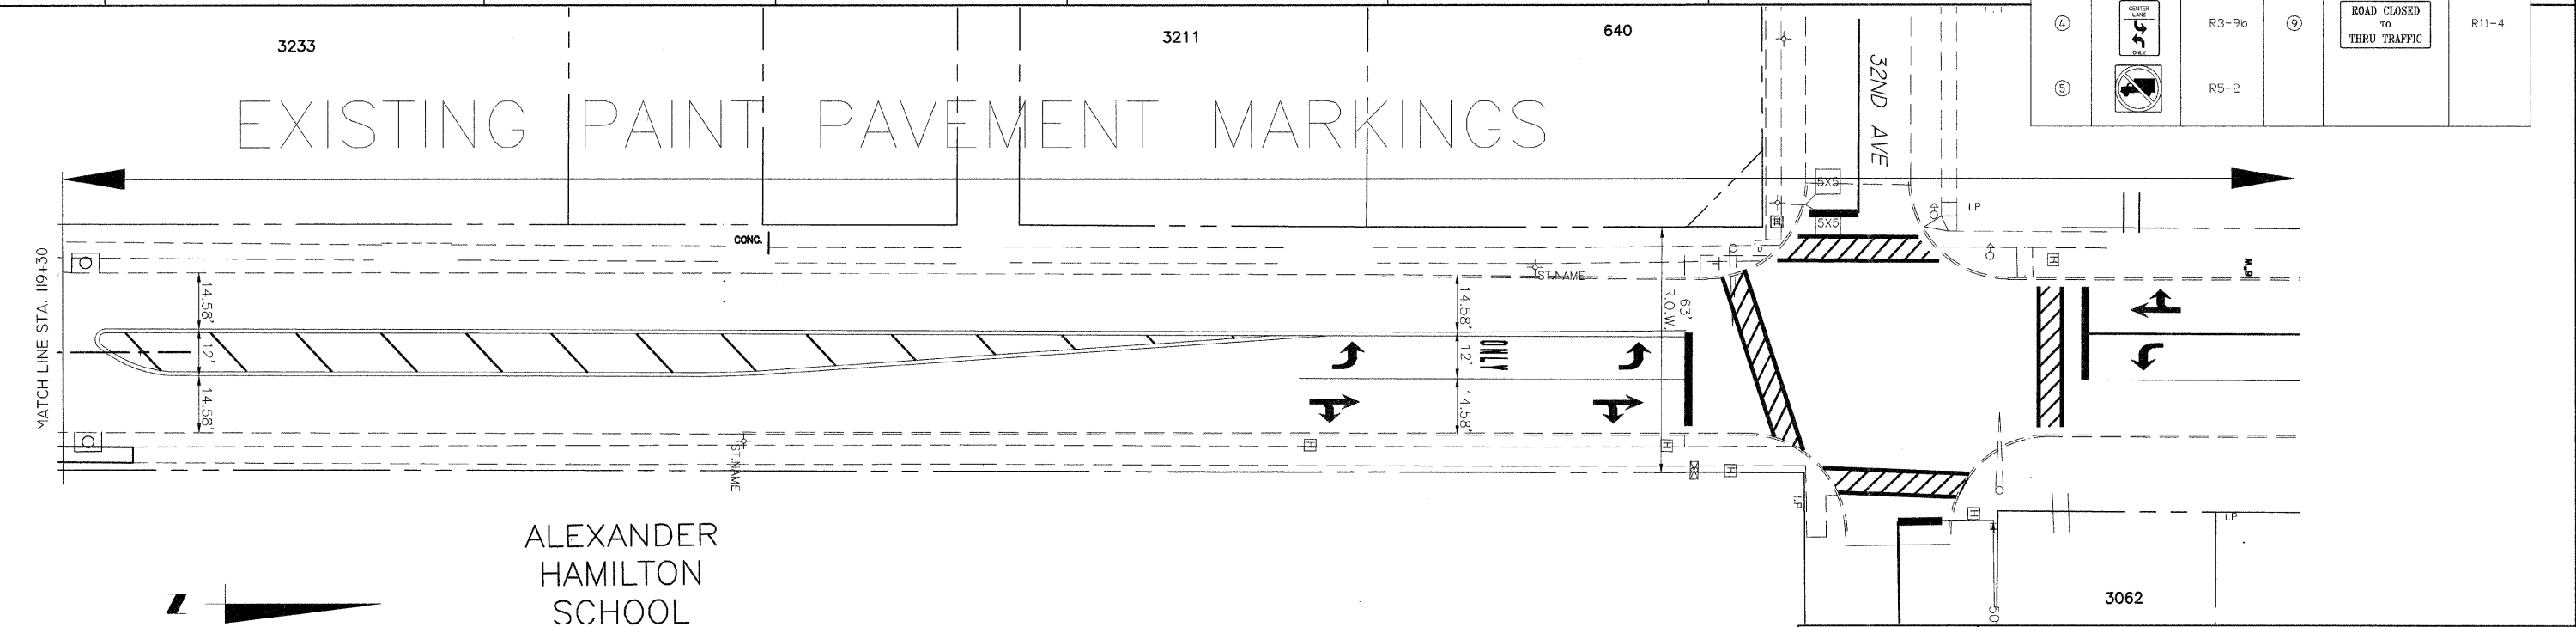

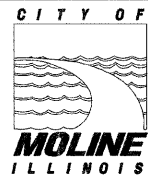

**CITY OF**  
**MOLINE**  
ILLINOIS

DEPARTMENT OF PUBLIC WORKS / ENG. DIV. (309) 707-0700  
3635 4TH AVENUE, MOLINE, IL 61265

7TH STREET RECONSTRUCTION & WIDENING  
33RD AVE TO SOUTH OF WILDWOOD DRIVE  
PAVEMENT MARKING

Designed MEF Sheet 16 of 34  
Drawn MEF Project No. MFT221