

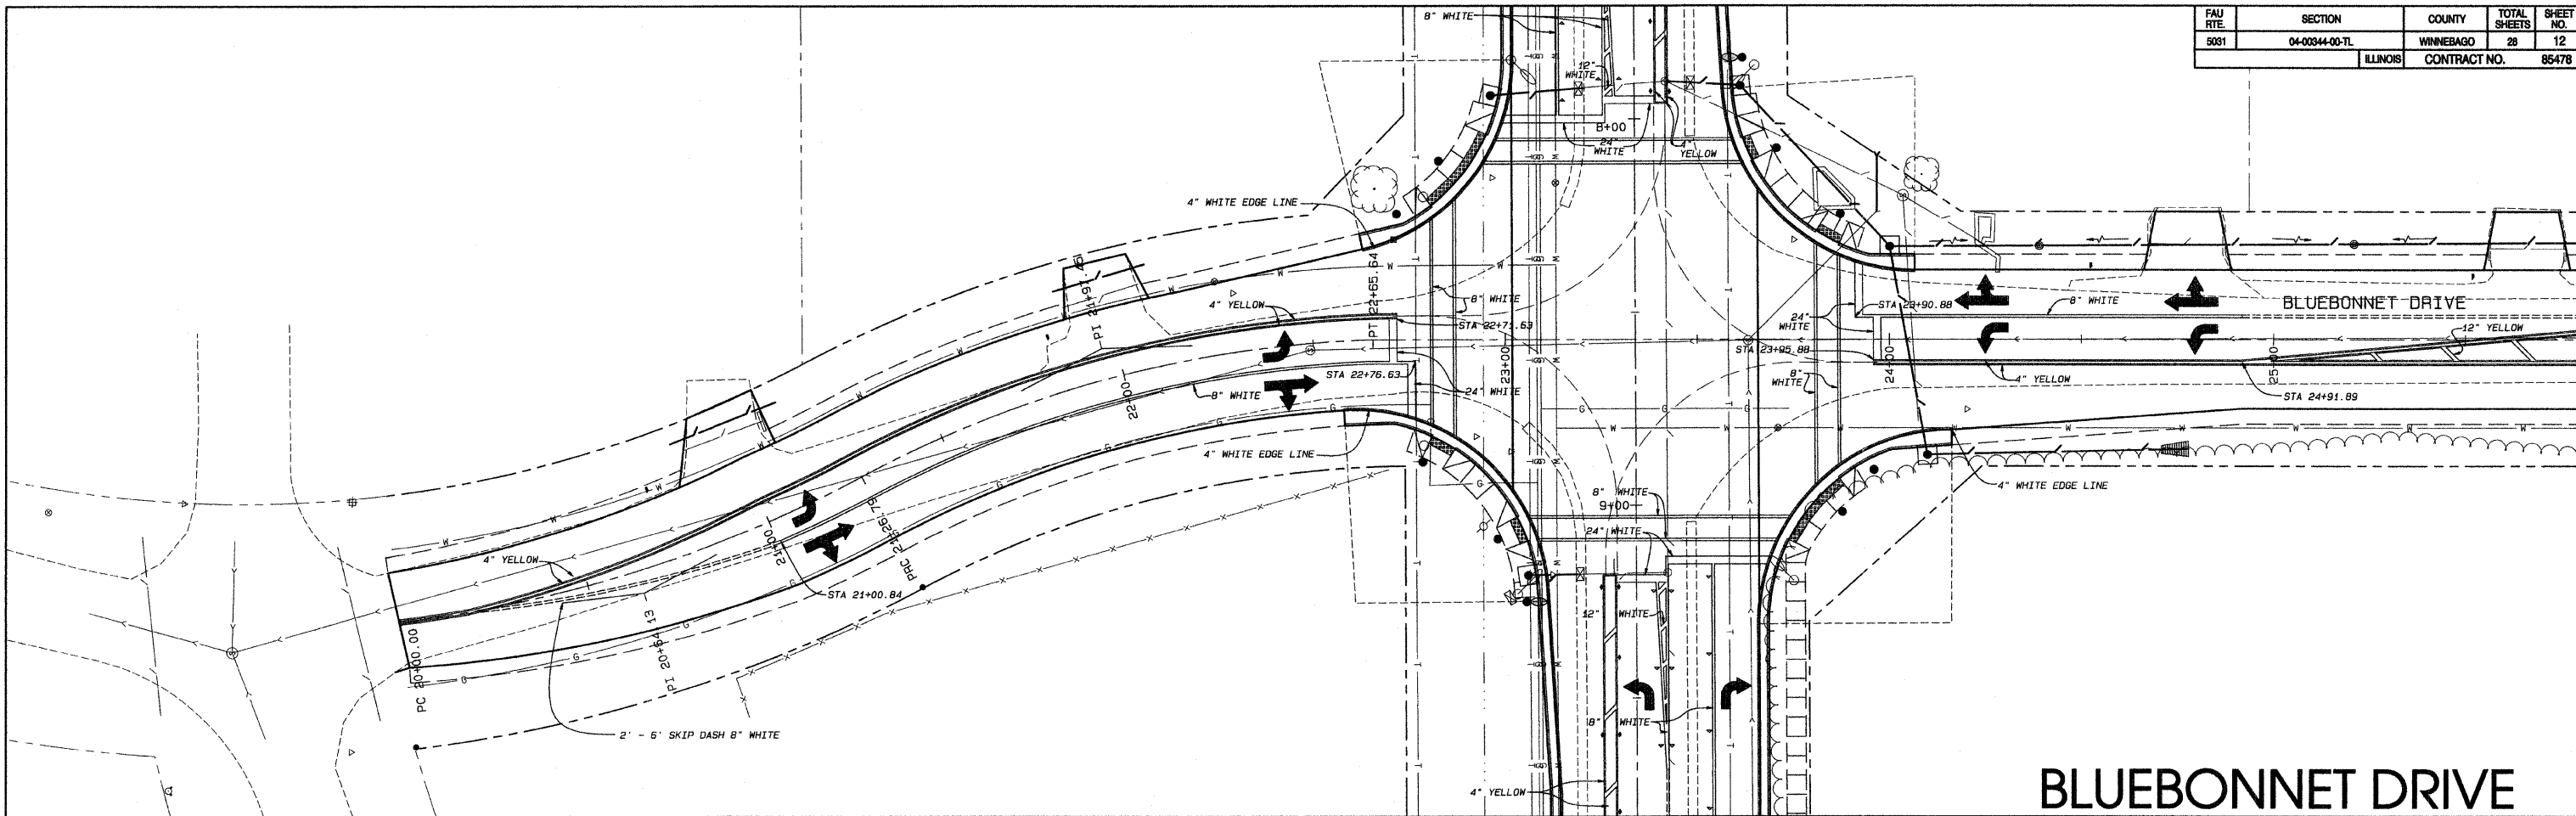



FAU RITE	SECTION	COUNTY	TOTAL SHEETS	SHEET NO.
5031	04-00344-00-TL	WINNEBAGO	28	12
		ILLINOIS	CONTRACT NO.	85478

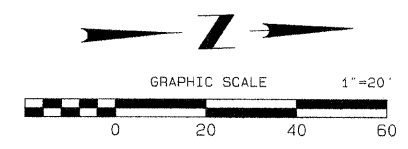


BLUEBONNET DRIVE

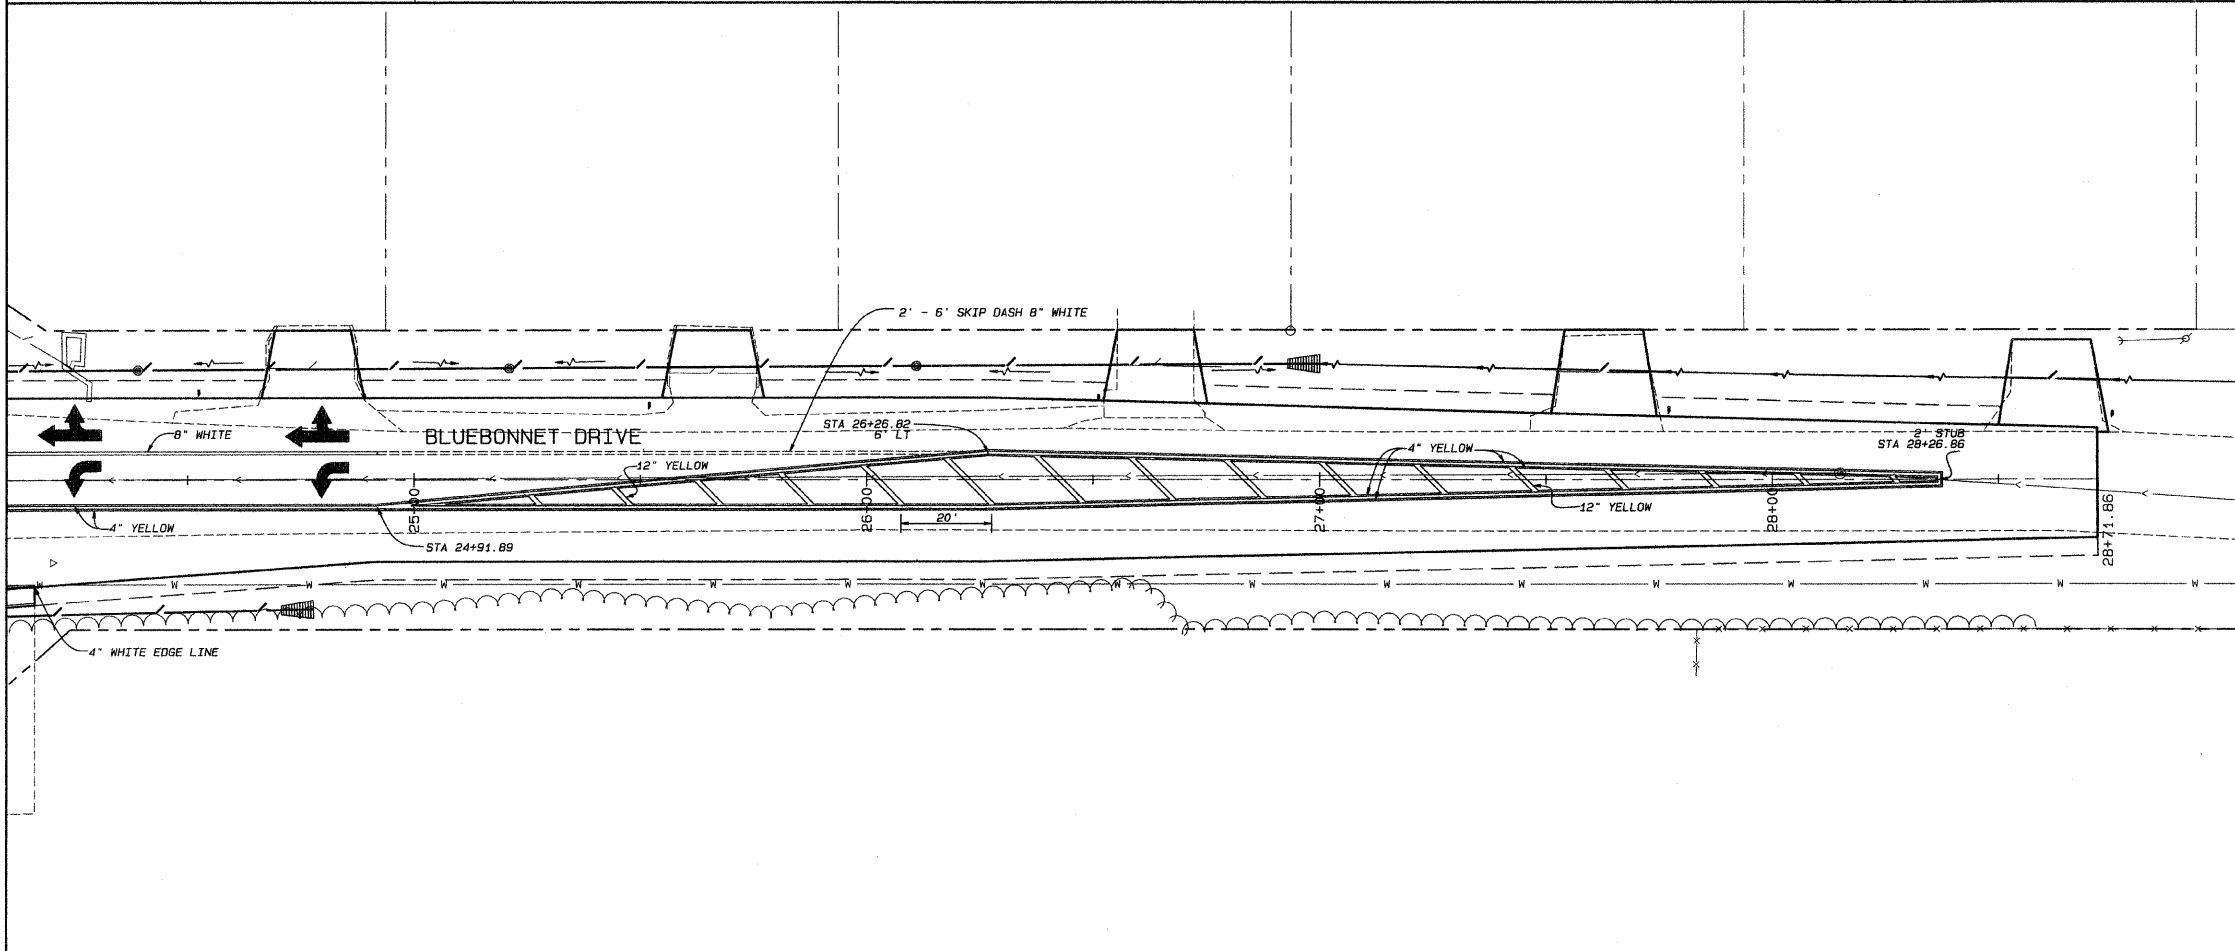

STRIPING PLAN



Arnold Lundgren & Associates
Professional Engineers and Land Surveyors
Illinois Design Firm No. 184-022895
803 N. Church Street • Rockford, IL 61103
(815) 968-8881 • Fax (815) 962-6409
www.arnoldlundgren.com



DATE	05/17/06	REVISIONS	6-8-06 PER IDOT COMMENTS VRL 3-16-07 REVISED PER WINNEBAGO COUNTY HIGHWAY DEPT. VRL 4-22-09 REVISED PER WINNEBAGO COUNTY HIGHWAY DEPT. VRL 10-18-09 REVISED PER IDOT COMMENTS VRL
BY	VRL	APPROVED	RFA
ORDER NO.	22475		