
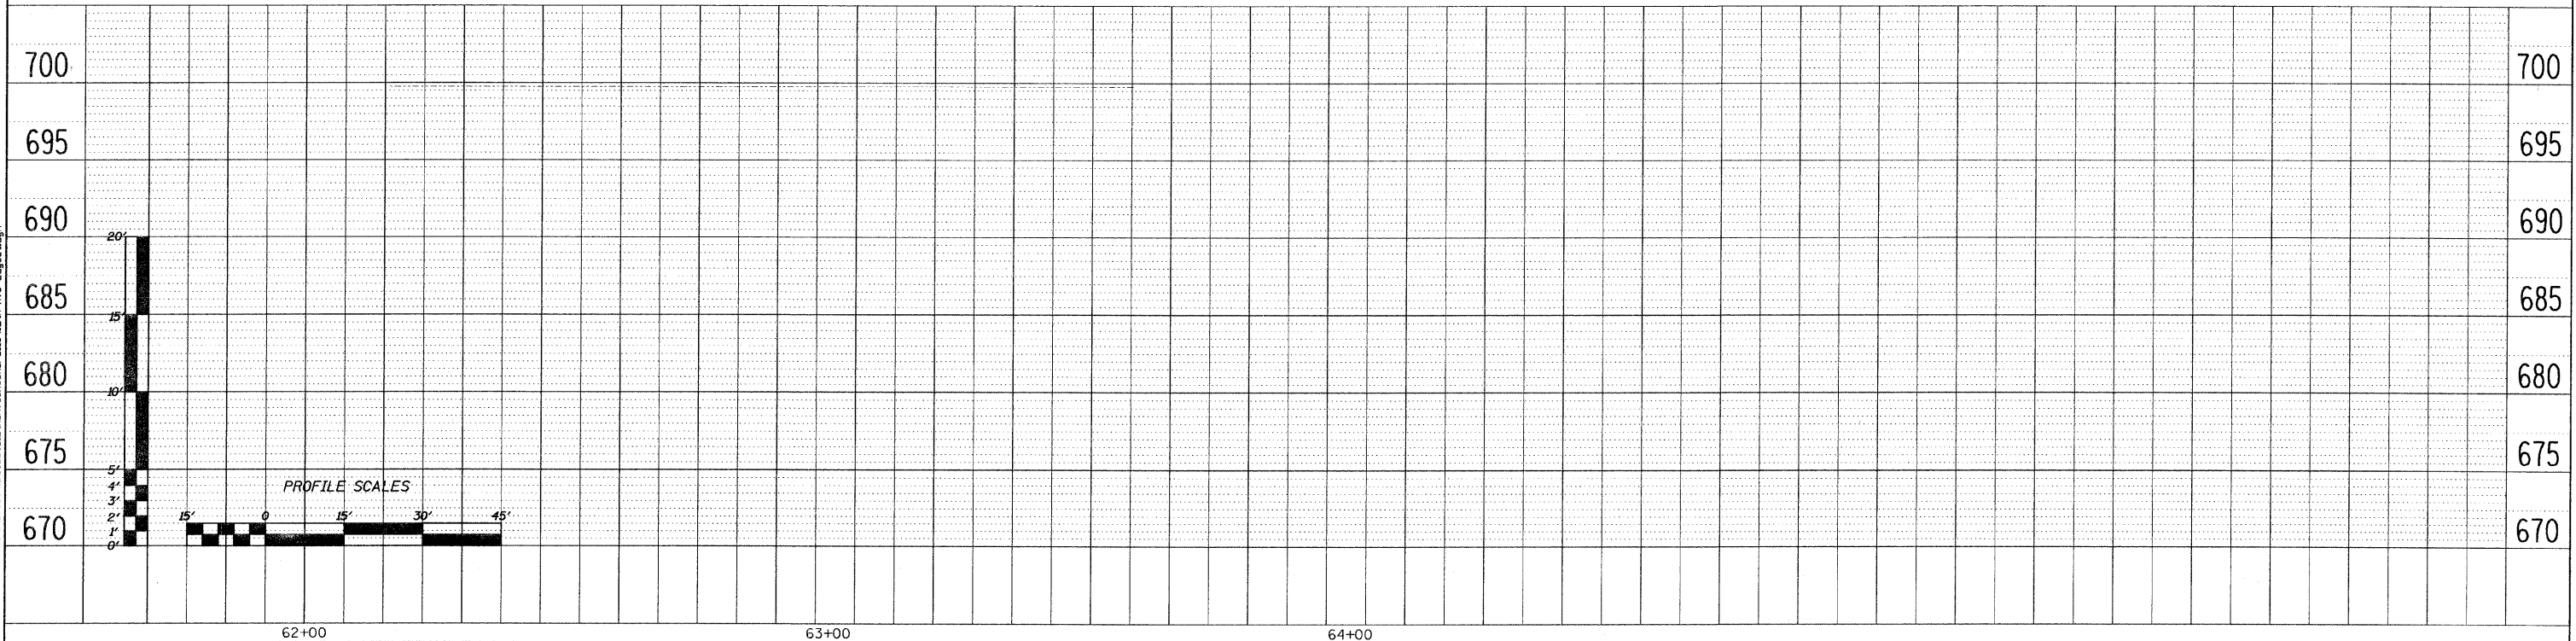


INDICATES LIMIT OF HOT MIX ASPHALT SURFACE REMOVAL - 1 1/4". REMOVE FULL WIDTH OF 12TH AVENUE AND AT INTERSECTING STREETS AS SHOWN.

PROJECT ENDS STA. 64+10

STA. 63+31 AND 63+69. SEE SCHEDULE OF QUANTITIES. REMOVE AND REPLACE SIDEWALK AS INDICATED, REMOVE EXISTING CURB AND GUTTER, PLACE PROPOSED CURB AND GUTTER AND CURB RAMP, PLACE DETECTABLE WARNINGS.

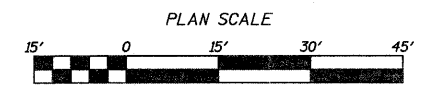

FILE NAME = L:\Jobs\2889\088\_Divon\Job\1923085\12th\_Ave\_Rock\_Falls\12th\_Ave\_Layout.dgn

**WILLET, HOFMANN & ASSOCIATES, INC.**  
**CONSULTING ENGINEERS**  
 809 East Second Street Dixon, IL 61021  
 Phone 815.294.3381 Fax 815.294.3385  
 Design Firm #184-00918  
 www.willett-hofmann.com

DESIGNED - BDF	REVISED -
DRAWN - JDH	REVISED -
CHECKED - BDF	REVISED -
DATE -	REVISED -

**CITY OF ROCK FALLS, ILLINOIS**  
**12th AVE. - ROCK RIVER BRIDGE to W. 10th ST.**

**12TH AVENUE PLAN & PROFILE**  
 SCALE:

F.A. RTE.	SECTION	COUNTY	TOTAL SHEETS	SHEET NO.
	09-00130-00-RS	WHITESIDE	21	13
FED. ROAD DIST. NO. - ILLINOIS FED. AID PROJECT			CONTRACT NO. 85499	