

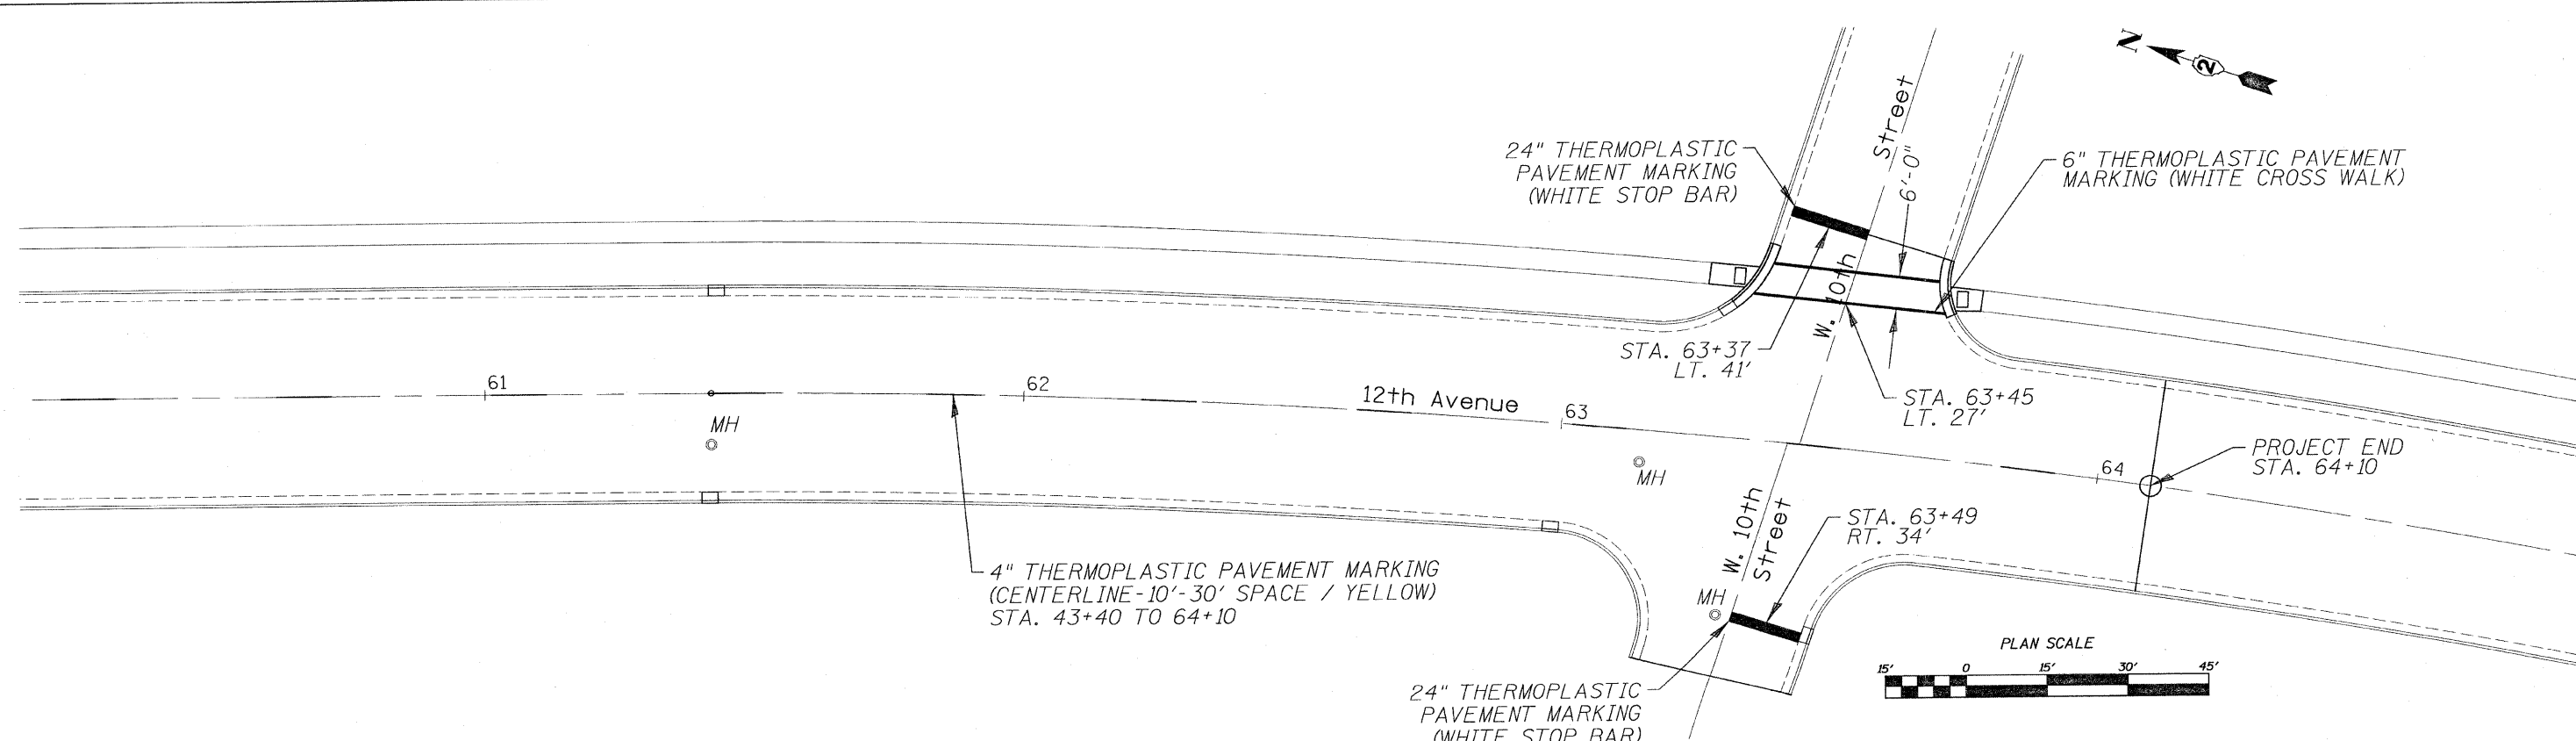


4" THERMOPLASTIC PAVEMENT MARKING  
(CENTERLINE-10'-30' SPACE / YELLOW)  
STA. 43+40 TO 64+10

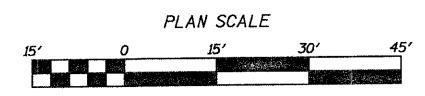

4" THERMOPLASTIC PAVEMENT MARKING  
(CENTERLINE-10'-30' SPACE / YELLOW)  
STA. 43+40 TO 64+10

24" THERMOPLASTIC PAVEMENT MARKING  
(WHITE STOP BAR)

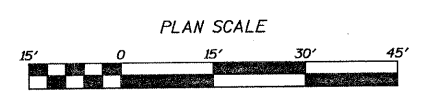

FILE NAME = L:\Jobs\2809\086\1823208.12th-Ave-Rock-Falls\12th Avenue Layout.dgn

**WILLET, HOFMANN & ASSOCIATES, INC.**  
CONSULTING ENGINEERS  
809 East Second Street Dixon, IL 61021  
Phone 815.284.3381 Fax 815.284.3385  
Design Firm #154-00518  
www.willett-hofmann.com

|                |           |
|----------------|-----------|
| DESIGNED - BDF | REVISED - |
| DRAWN - JDH    | REVISED - |
| CHECKED - BDF  | REVISED - |
| DATE -         | REVISED - |

**CITY OF ROCK FALLS, ILLINOIS**  
**12th AVE. - ROCK RIVER BRIDGE to W. 10th ST.**

**12TH AVENUE PAVEMENT MARKINGS**

SCALE:

|   |                |           |                    |           |
|---|----------------|-----------|--------------------|-----------|
| F.A. RTE.                                       | SECTION        | COUNTY    | TOTAL SHEETS       | SHEET NO. |
|   | 09-00130-00-RS | WHITESIDE | 21                 | 16        |
| FED. ROAD DIST. NO. - ILLINOIS FED. AID PROJECT |                |           | CONTRACT NO. 85499 |           |