


EXISTING TYPICAL CROSS SECTION
2nd STREET

STA. 0+02.85 TO STA. 2+46.70

HOT-MIX ASPHALT REQUIREMENTS

LOCATION	FA ROUTE 5299
MIXTURE USE	SURFACE
AC/PG	PG 64-22
DESIGN AIR VOIDS	4.0% @ NDES = 50
MIX COMP	IL - 9.5
FRICION AG	MIX C

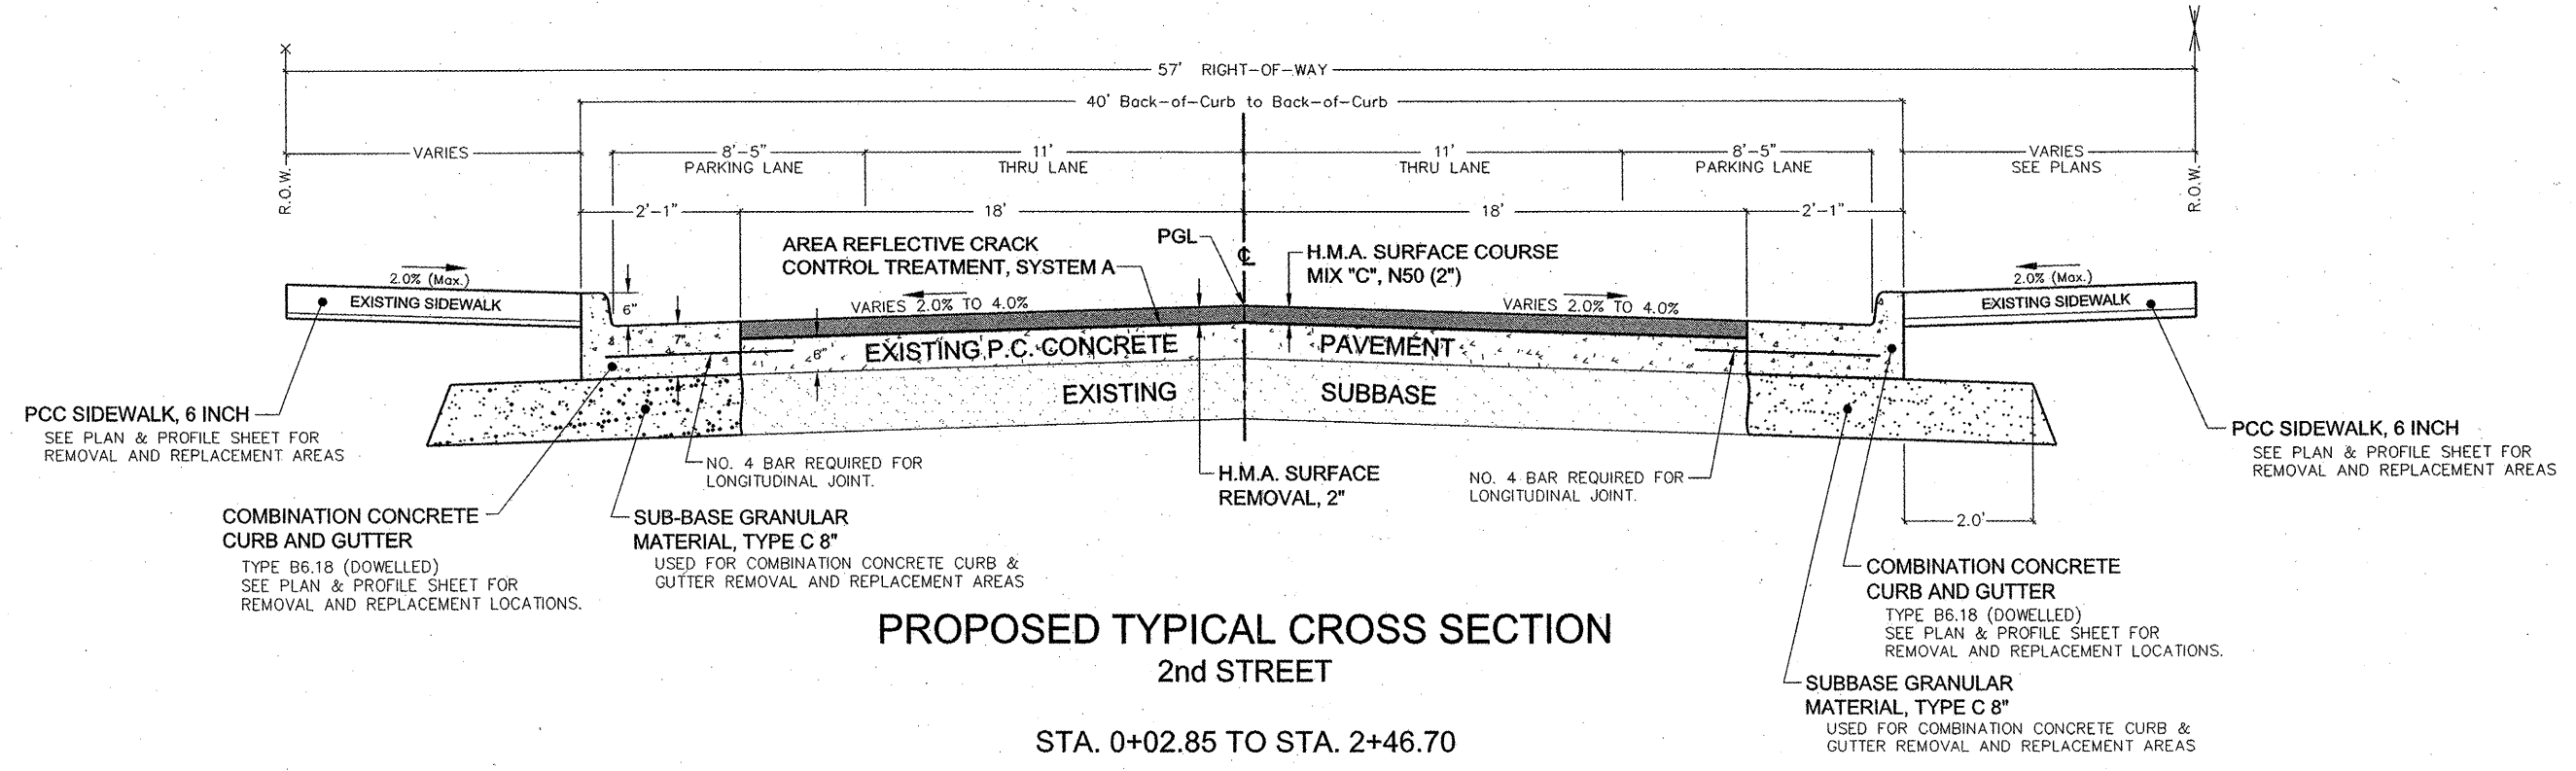

PROPOSED TYPICAL CROSS SECTION
2nd STREET

STA. 0+02.85 TO STA. 2+46.70

DESIGNED - DJH	REVISED: 11/02/2009
DRAWN - DJH	REVISED
CHECKED -	REVISED

WHKS & CO. SPRINGFIELD, IL
EAST DUBUQUE, IL
DESIGN FIRM #184001036

STATE OF ILLINOIS
DEPARTMENT OF TRANSPORTATION

TYPICAL SECTIONS
SCALE: N/A SHEET NO. 1 OF 1 SHEETS STA. TO STA.

F.A.U. RTE.	SECTION	COUNTY	TOTAL SHEETS	SHEET NO.
5299	09-00034-00-RS	JO DAVIESS	8	5
CONTRACT NO. 85502				