


F.A.S. ROUTE NO.	SECTION	ILLINOIS PROJECT	CONTRACT NO.	COUNTY	TOTAL SHEETS	SHEET NUMBER
268	06-00173-00-SW		87359	LASALLE	15	14

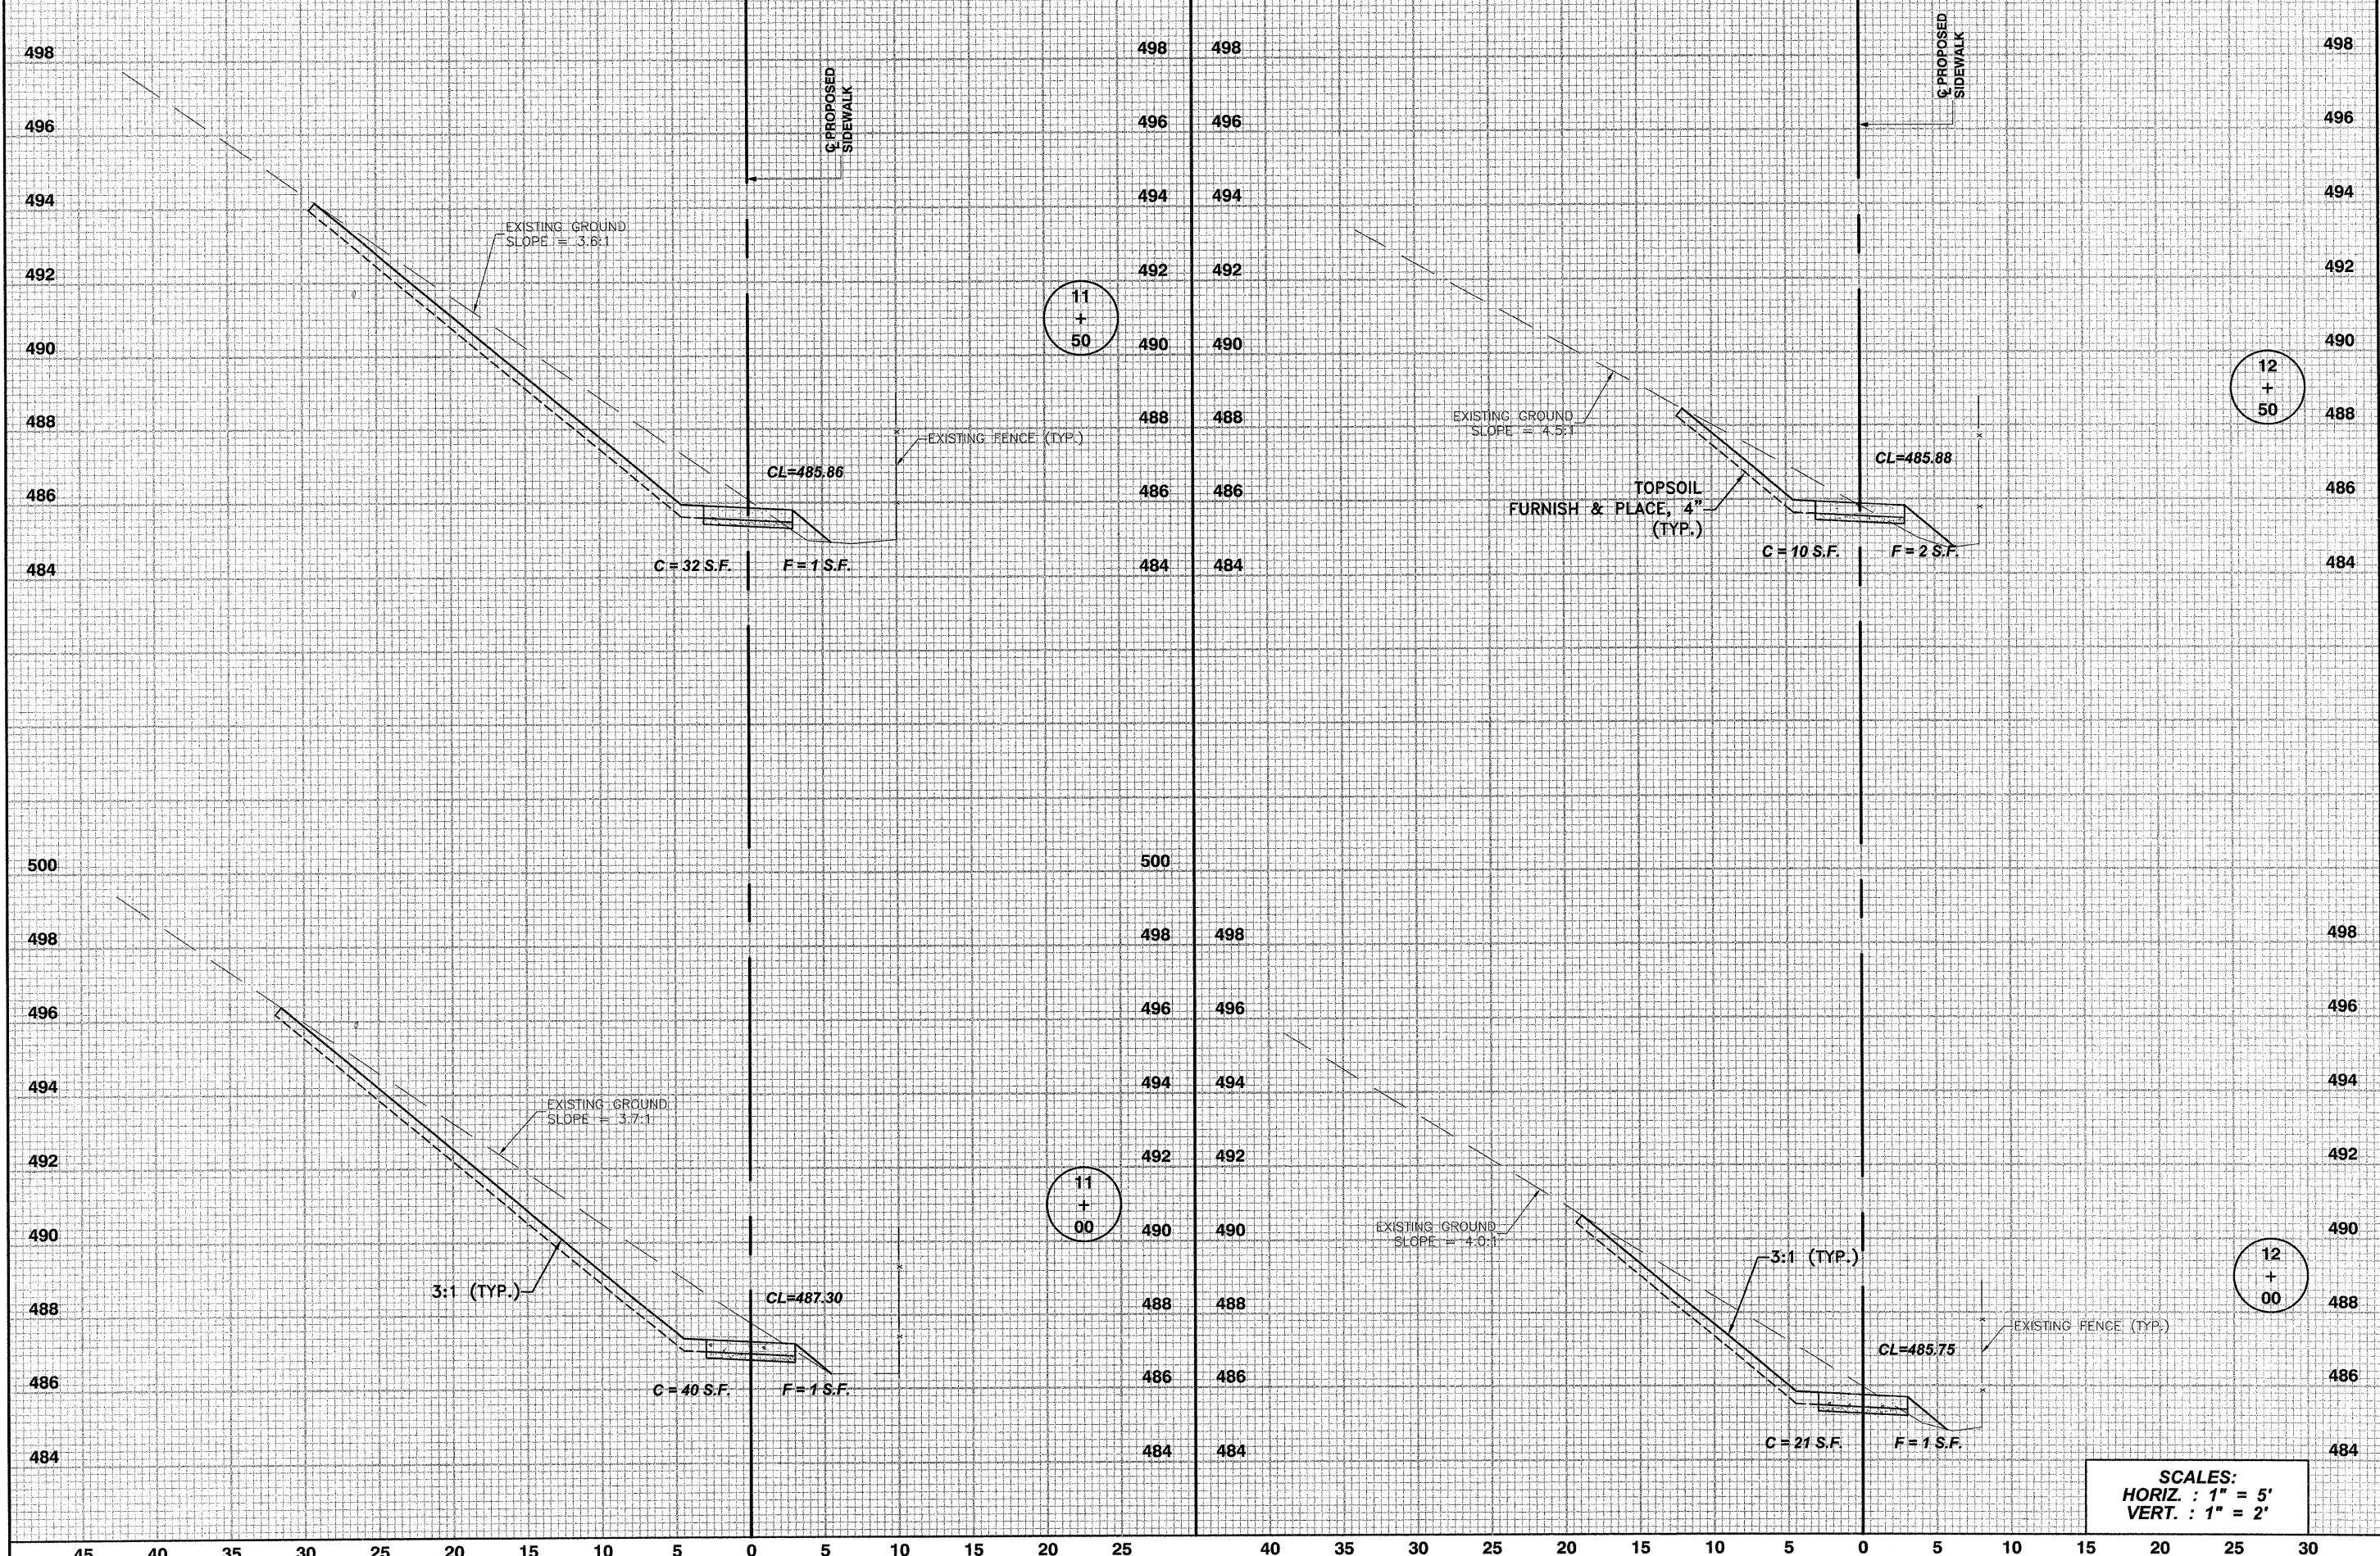

SCALES:
 HORIZ. : 1" = 5'
 VERT. : 1" = 2'

F.A.S. 268 - MAIN STREET
 SECTION 06-00173-00-SW
 CITY OF MARSEILLES, LASALLE COUNTY

1844 CEMENT CIRCLE
 OTTAWA, IL 61504-6822
 TEL: 815-634-9925
 FAX: 815-634-9933

E TSCHIED
D DUTTLINGER
& ASSOCIATES INC.
 Professional Engineers & Land Surveyors

PROFESSIONAL DESIGN FIRM # 184-000711
DATE PLOTTED: OCTOBER 21, 2009
DRAWN BY: R.M.S.
CHECKED BY:
PROJECT NUMBER: 2057.92
DRAWING FILE: J:\205792_XSEC.DWG
SHEET NO.