


| | | | | | |
|-----------------------|----------|-------------------|-------|-------|--------------------------|
| ROUTE NO. | SECTION | COUNTY | SHEET | SHEET | SHEET NO. 6 25 SHEETS |
| F.A.S. 287 | # | GRUNDY | 33 | 11 | |
| FED. ROAD DIST. NO. 7 | ILLINOIS | FED. AID PROJECT- | | | |

Contract #87376 *05-00039-03-BR

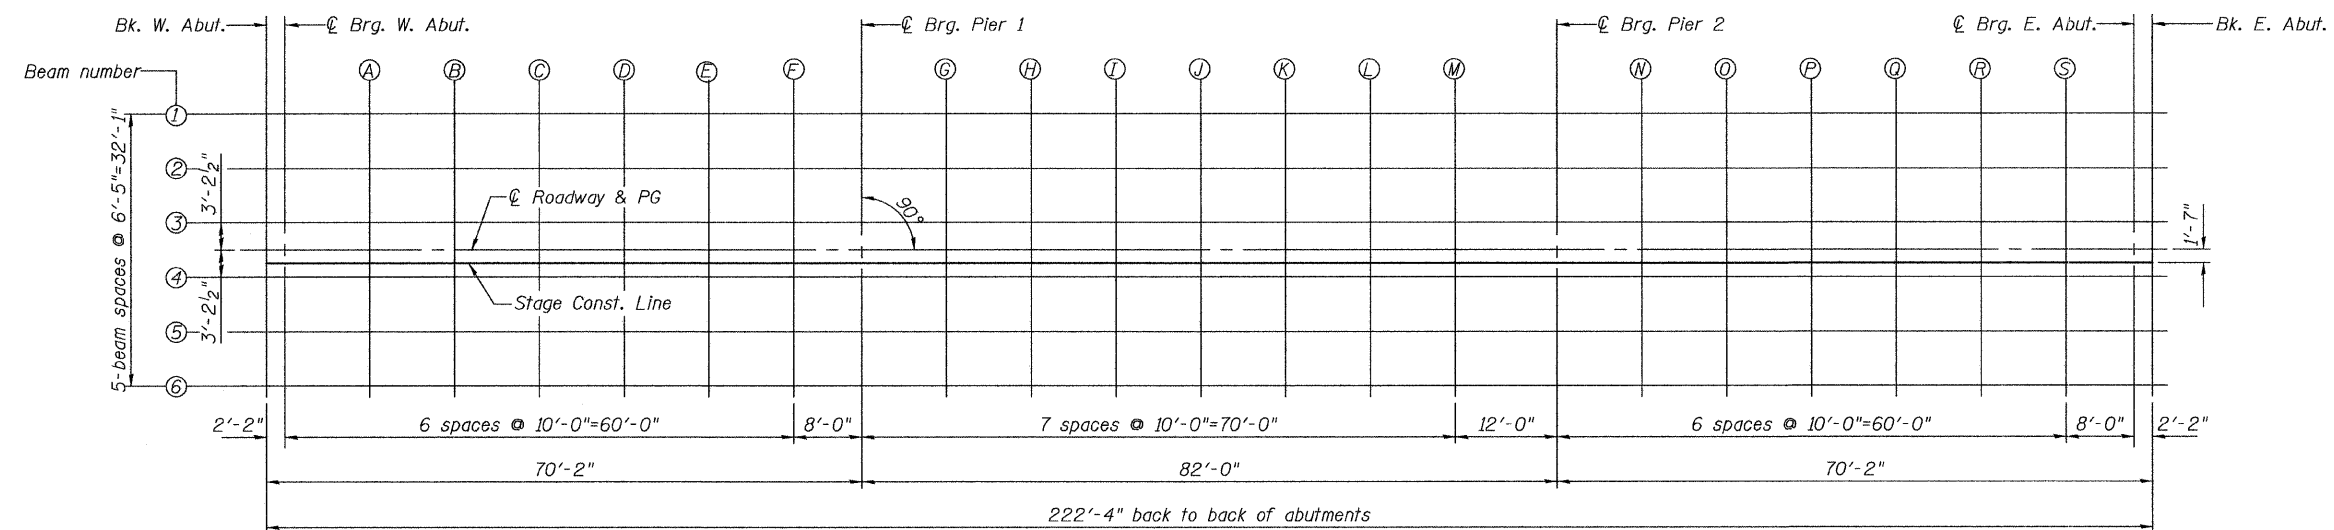

PLAN

PLOT DATE = 08/27/09
FILE NAME = \\sbs\p10n-plans\87376-06.dgn
PLOT SCALE = 1/8" = 1'-0"
USER NAME = DFC

E-S 11-1-06

| | |
|---|---|
| ILLINOIS DEPARTMENT OF TRANSPORTATION | |
| SHEET TITLE TOP OF SLAB ELEVATIONS | |
| PROJECT F.A.S. RT. 287 (C.H. 29) SECTION 05-00039-03-BR GRUNDY COUNTY STATION 126+42.00 STRUCTURE NO. 032-3101 | PROJECT NO. 05042 SCALE DATE 8/27/09 DRAWN BY TFG CHECKED BY VCB/CME DRAWING NO. 6 |
| COOMBE-BLOXDORF P.C. Engineers / Land Surveyors Springfield, Illinois Design Firm License No. 184-002703 | |
| OF 25 SHTS | |