
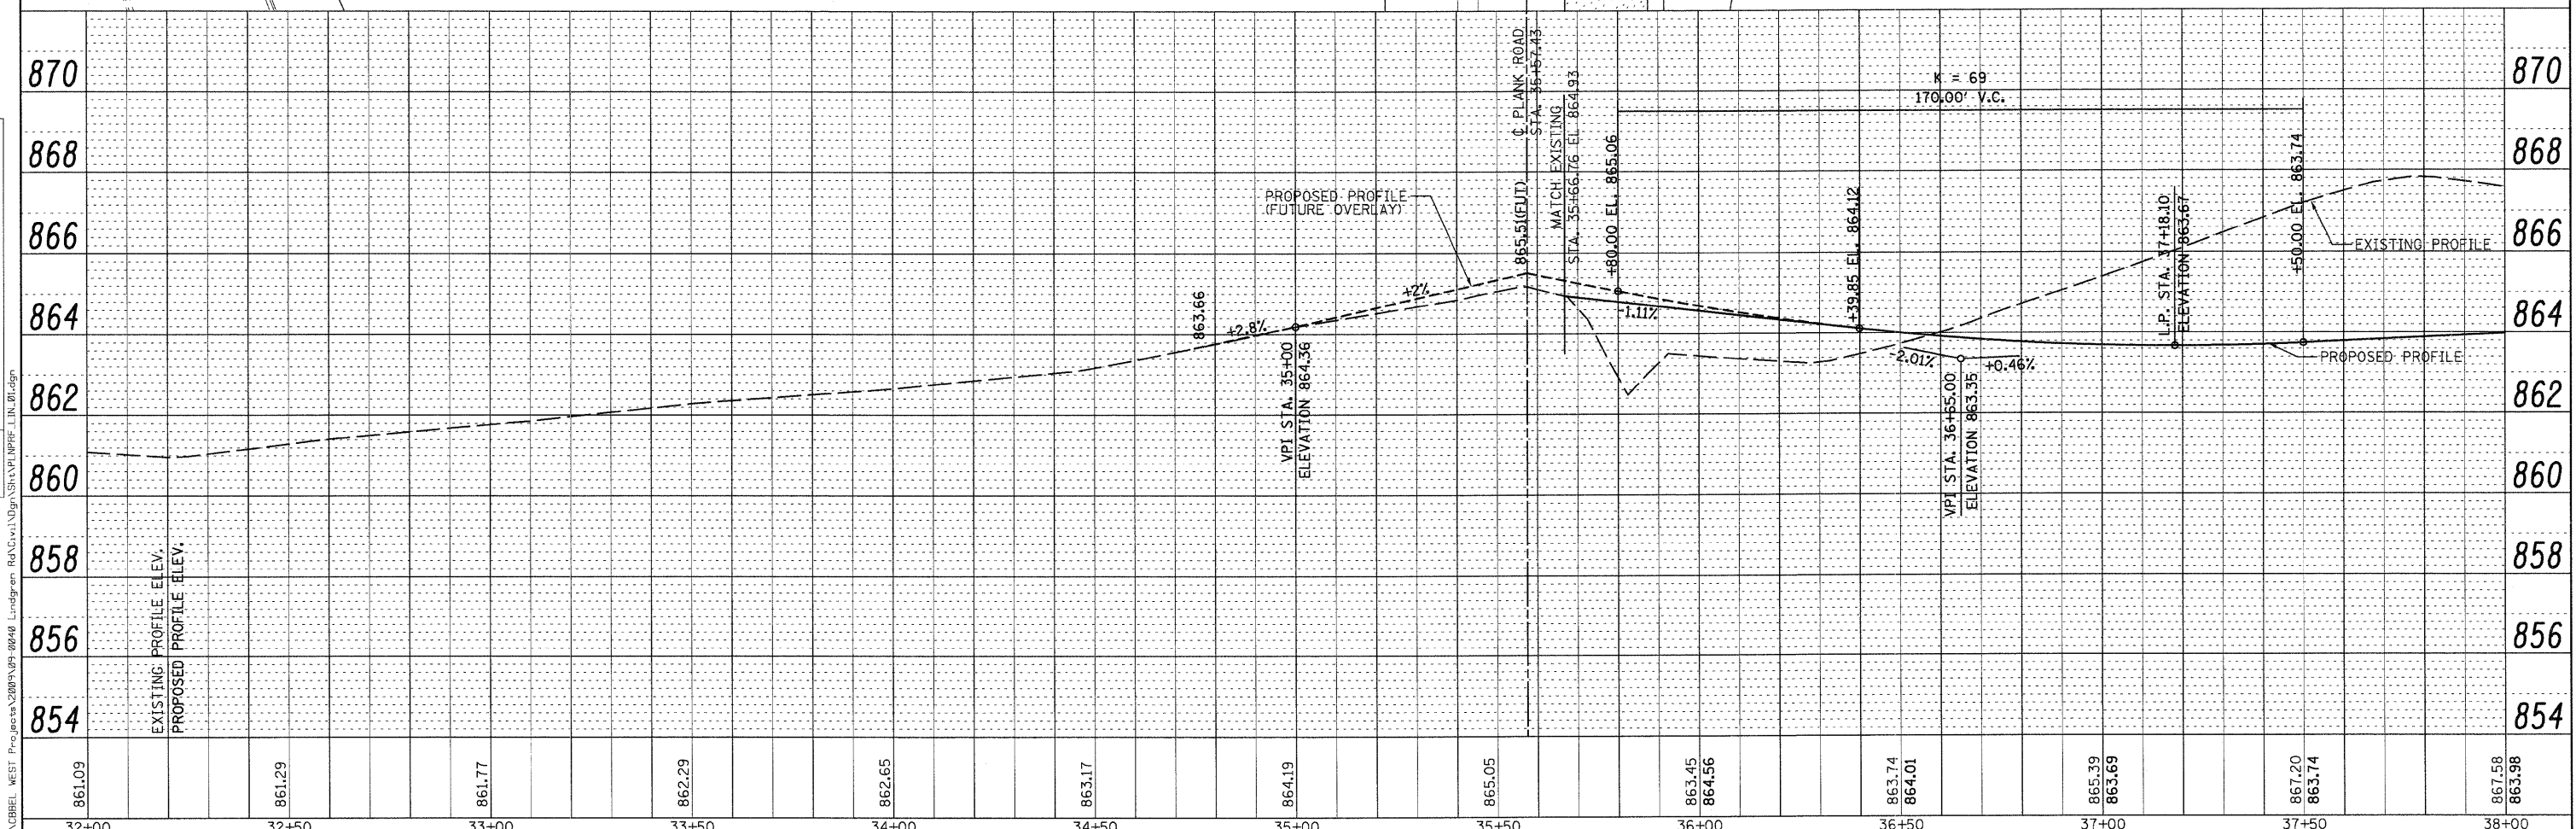


DATE	
BY	
PLAN	
SURVEYED	
ALIGNED	
RT. OF WAY CHECKED	
NO. OF WAY CHECKED	
ROAD FILE NAME	
NO.	

DATE	
BY	
PROFILE	
SURVEYED	
GRADES CHECKED	
B.M. NOTED	
STRUCTURE NOTATIONS CHD	
NO.	

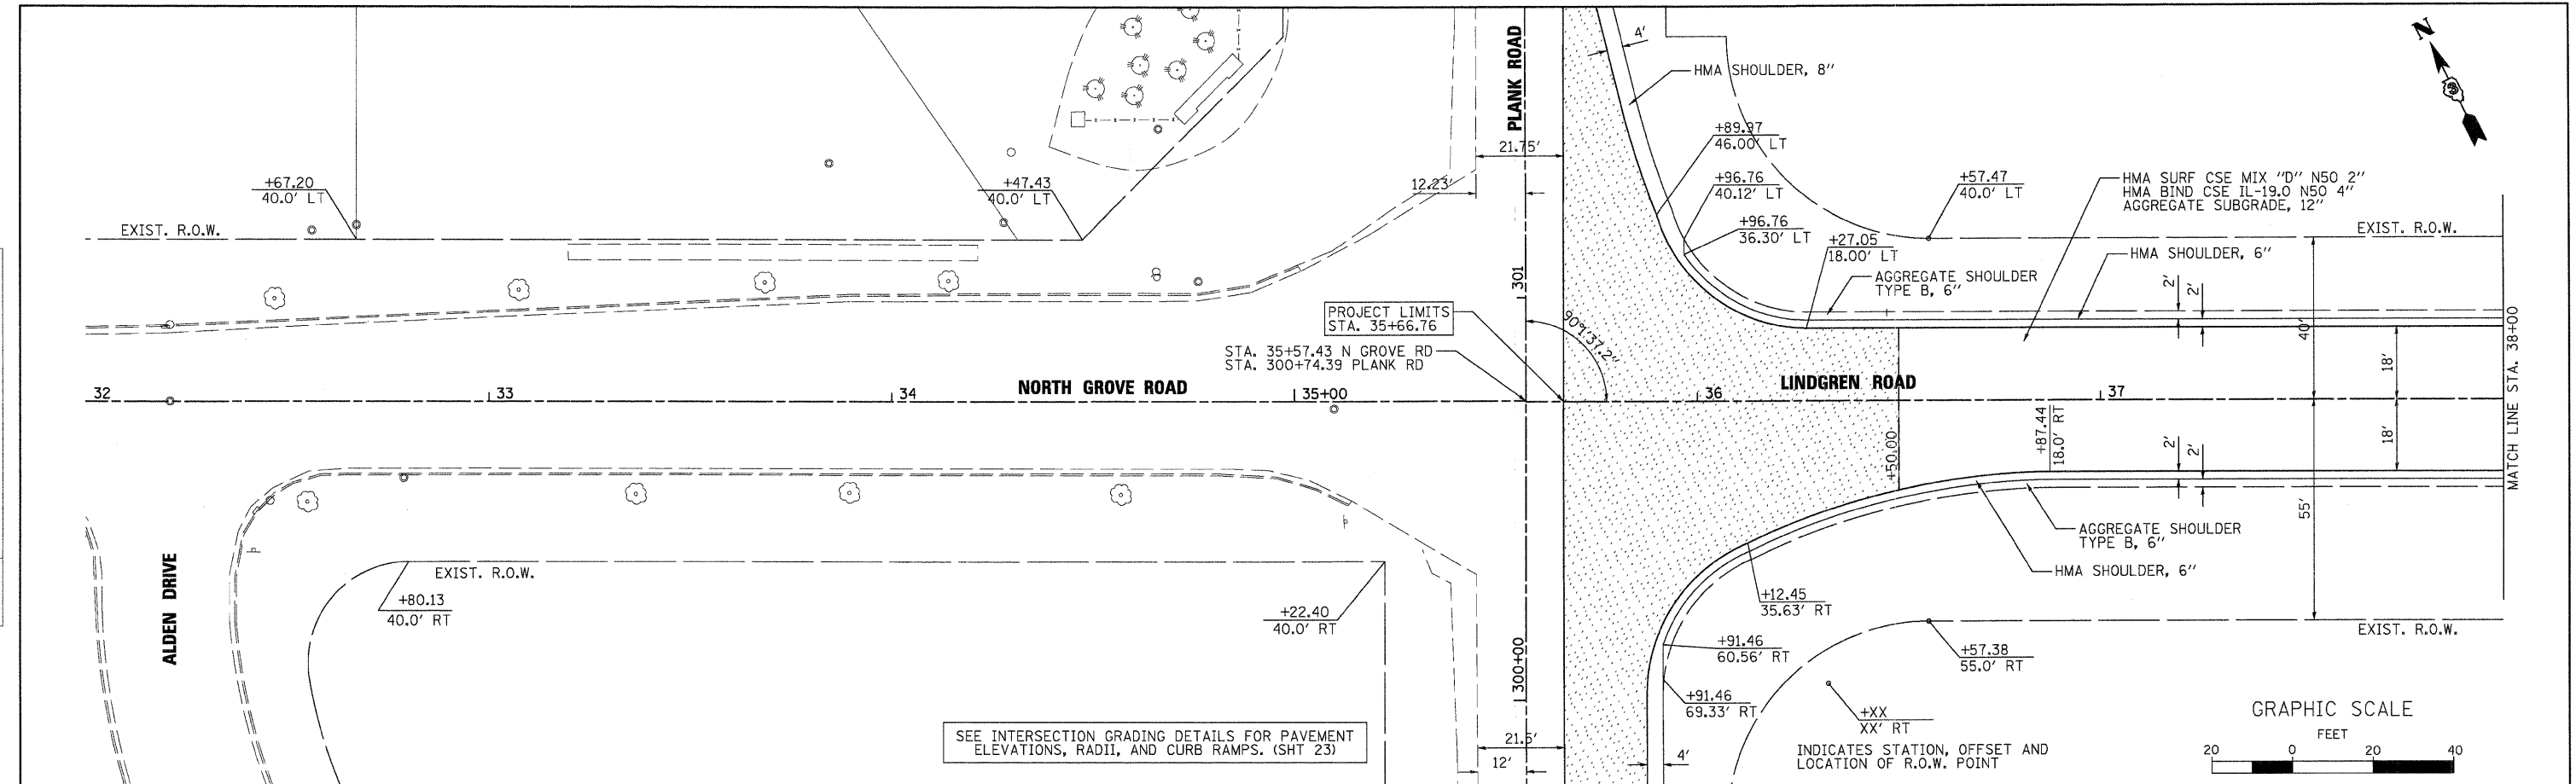

861.09	861.29	861.77	862.29	862.65	863.17	864.19	865.05	863.45	864.56	863.74	864.01	865.39	863.69	867.20	863.74	867.58	863.98
32+00	32+50	33+00	33+50	34+00	34+50	35+00	35+50	36+00	36+50	37+00	37+50	38+00					

USER NAME = #USER#	DESIGNED - KMA	REVISED -
PLOT SCALE = H1"=20', V1"=2'	DRAWN - NDP	REVISED -
PLOT DATE = 10/26/2009	CHECKED - SBP	REVISED -
	DATE - 10/1/09	REVISED -

<b>STATE OF ILLINOIS</b>		<b>PLAN &amp; PROFILE</b>		F.A.U. RTE.	SECTION	COUNTY	TOTAL SHEETS	SHEET NO.
<b>DEPARTMENT OF TRANSPORTATION</b>		<b>LINDGREN ROAD</b>		5369	09-00068-00-FP	DEKALB	54	15
SCALE: H1"=20', V1"=2' SHEET NO. 15 OF 54 SHEETS STA. 35+65.76 TO STA. 38+00.00				CONTRACT NO. 87406				
FED. ROAD DIST. NO. 3 [ILLINOIS] FED. AID PROJECT								

**WILLS BURKE KELSEY ASSOCIATES LTD.**  
116 West Main Street, Suite 201  
St. Charles, Illinois 60174  
(630) 443-7766

FILE NAME = F:\CBBEL WEST Proj\secta\2009\09-00068-Rd\Civil\Drawings\Profile\_LINDGREN.dgn